



OG: Grundriss

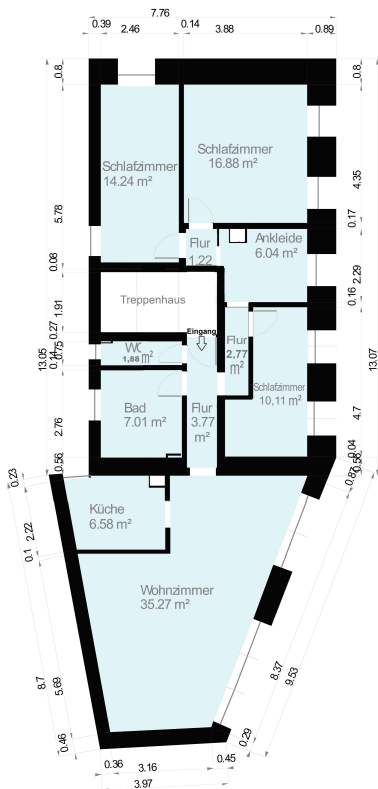

EG: Grundriss

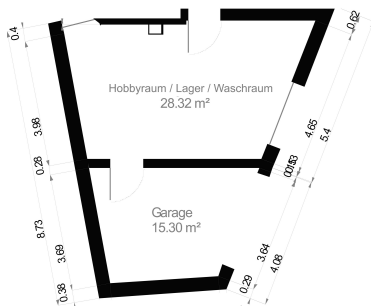

Maßstab 1:119
0.0 0.5 1.0 1.5 2.0m