


Objekt: Böllatstraße 14 - 72622 Nürtingen-Neckarhausen

UG: Grundriss

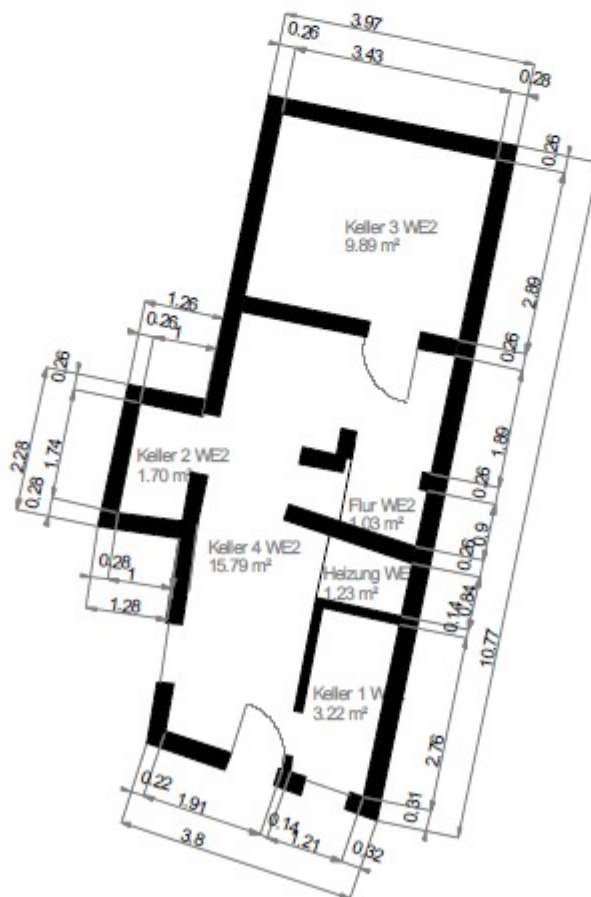

Maßstab 1 : 100

0.0 0.5 1.0 1.5 2.0m

