


Objekt: Böllatstraße 14 - 72622 Nürtingen-Neckarhausen
EG2: Grundriss

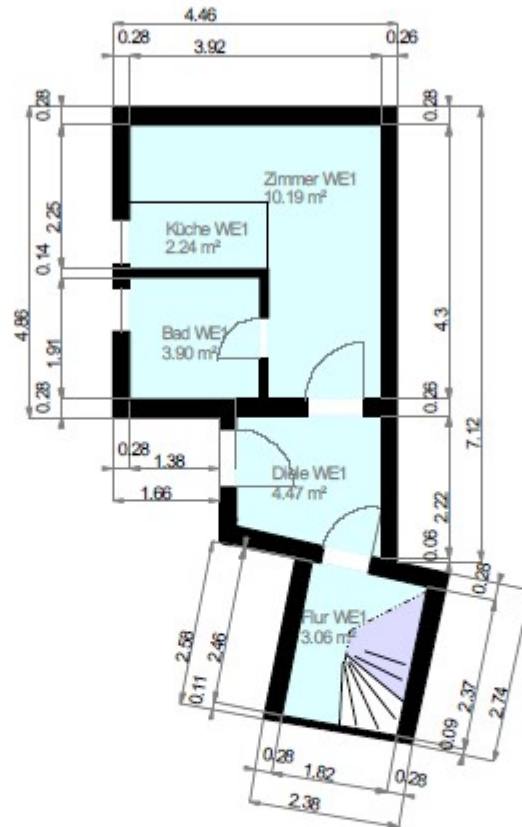

----- 2 m-Höhenlinie

Maßstab 1:100
0.0 0.5 1.0 1.5 2.0m