


GROUND FLOOR PLAN

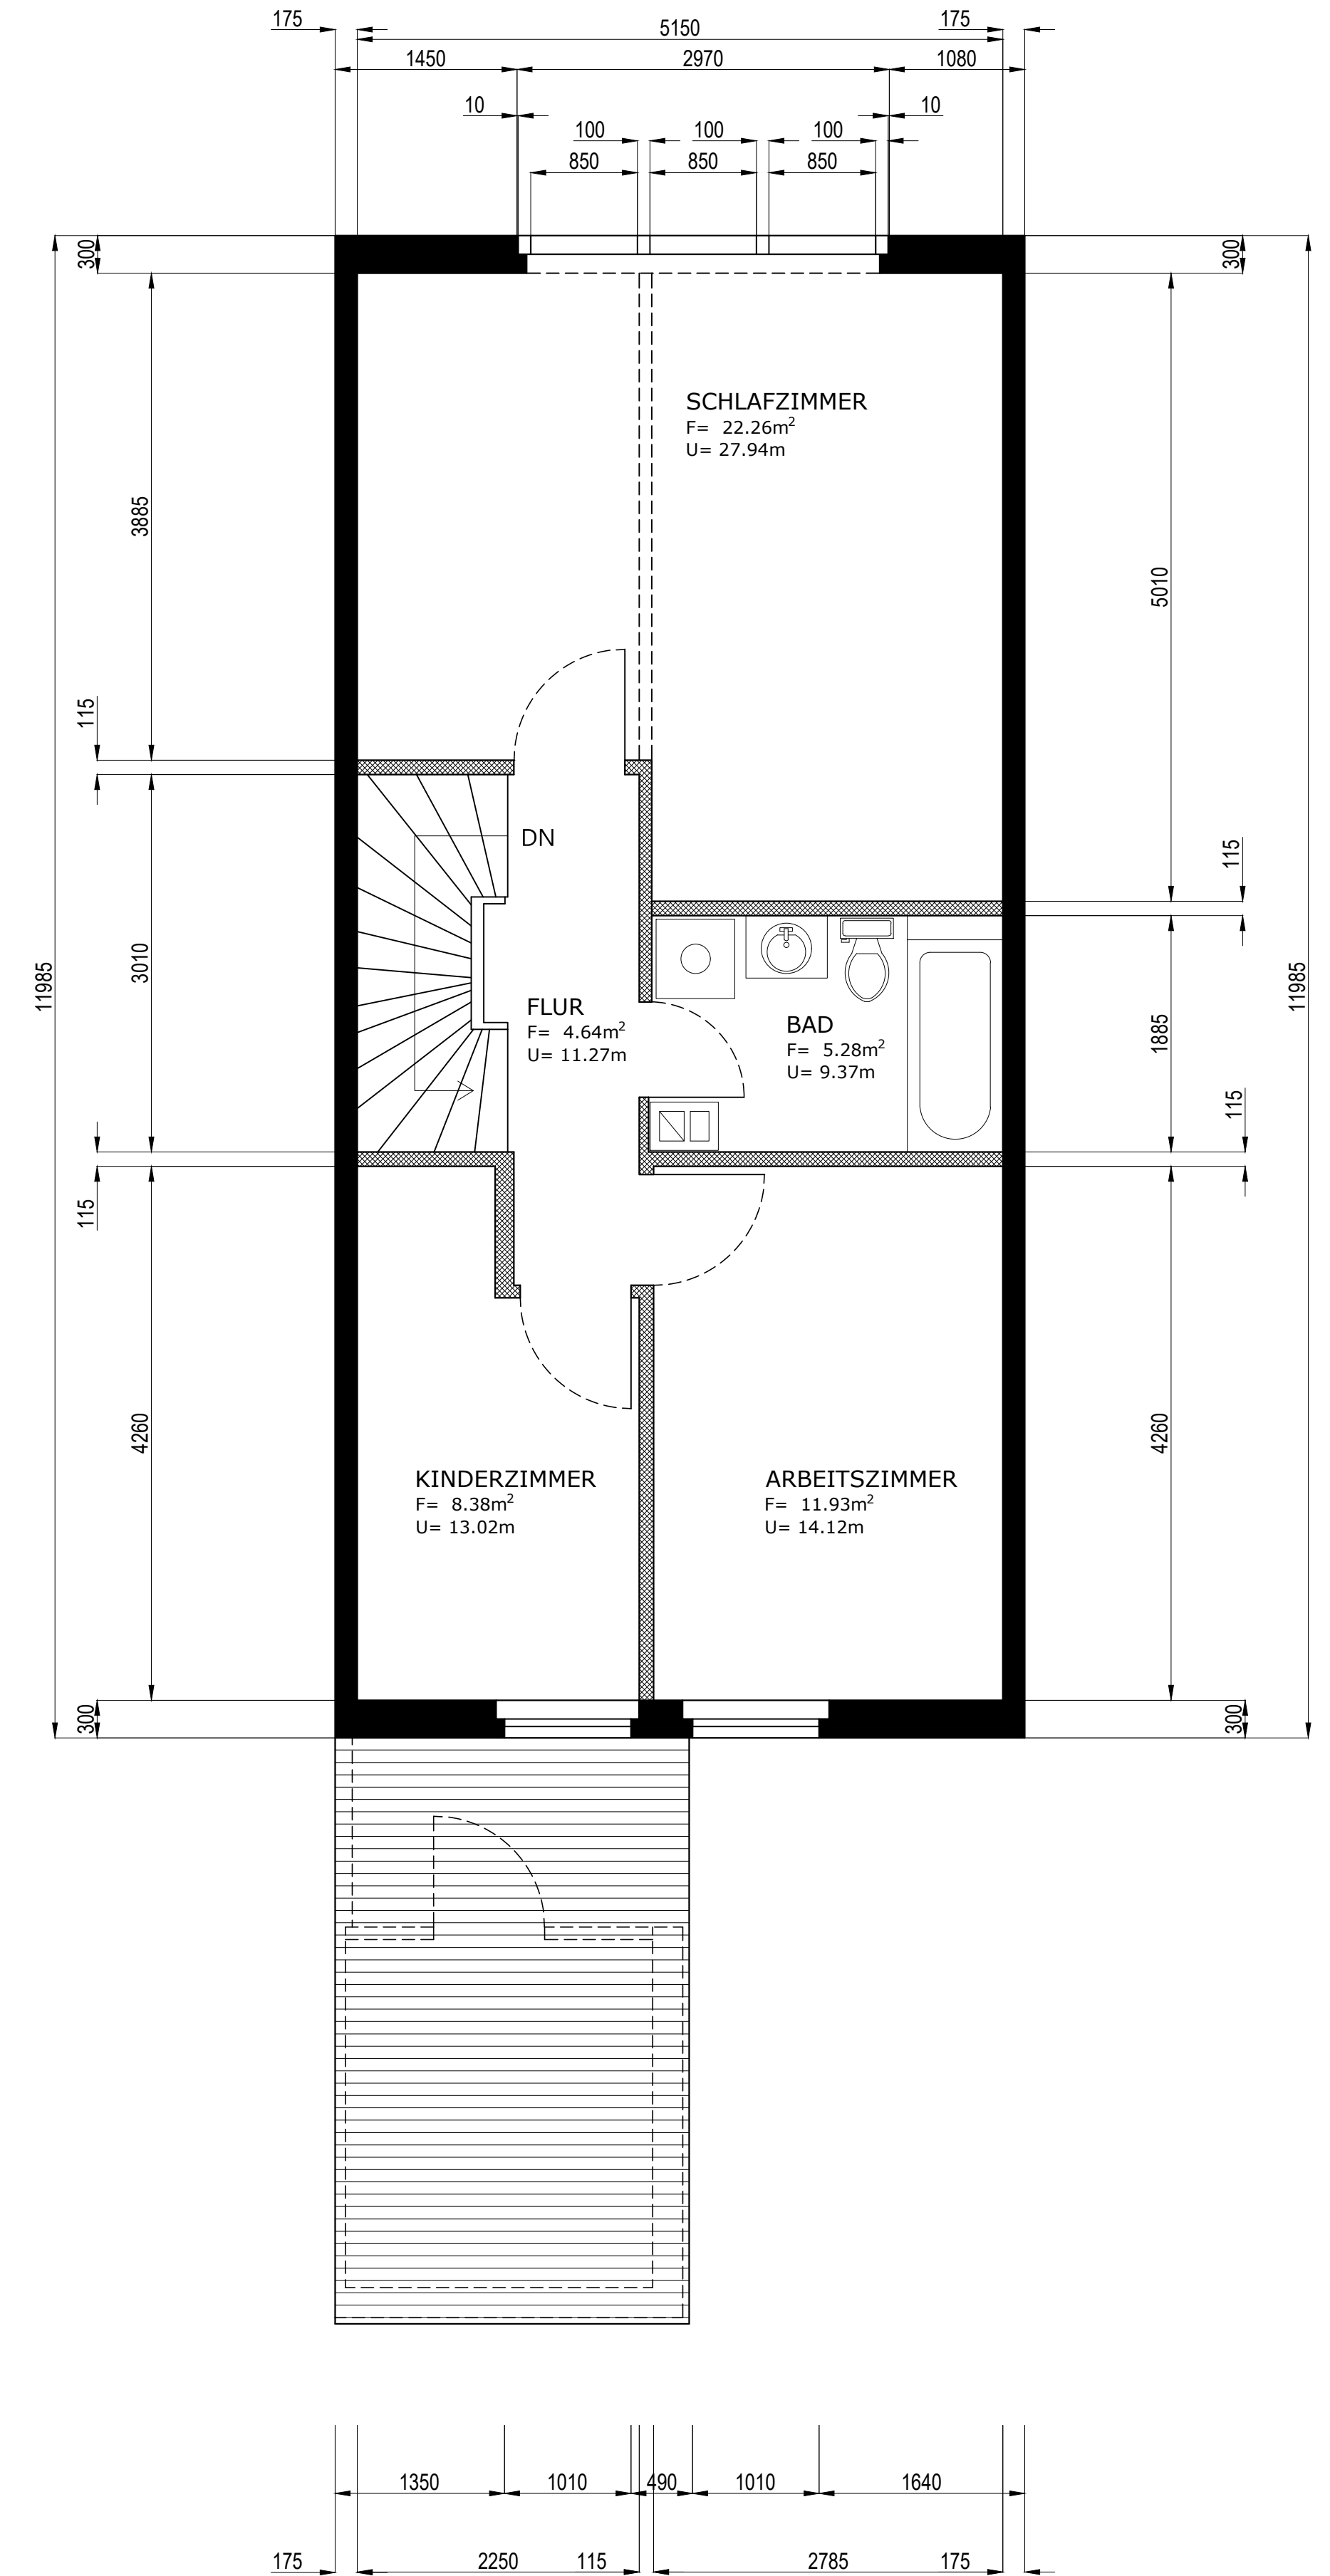

FIRST FLOOR PLAN

FLOOR PLANS

TITLES :

PROJECT :

DATE :	DESCRIPTION :

SEAL :

PROJECT NO :	DATE : MAR , 2026
DRAWN BY :	CHECKED BY :
SCALE : AS NOTED	CAD FILE :
DRAWING NO :	