


Grundriss Erdgeschoss

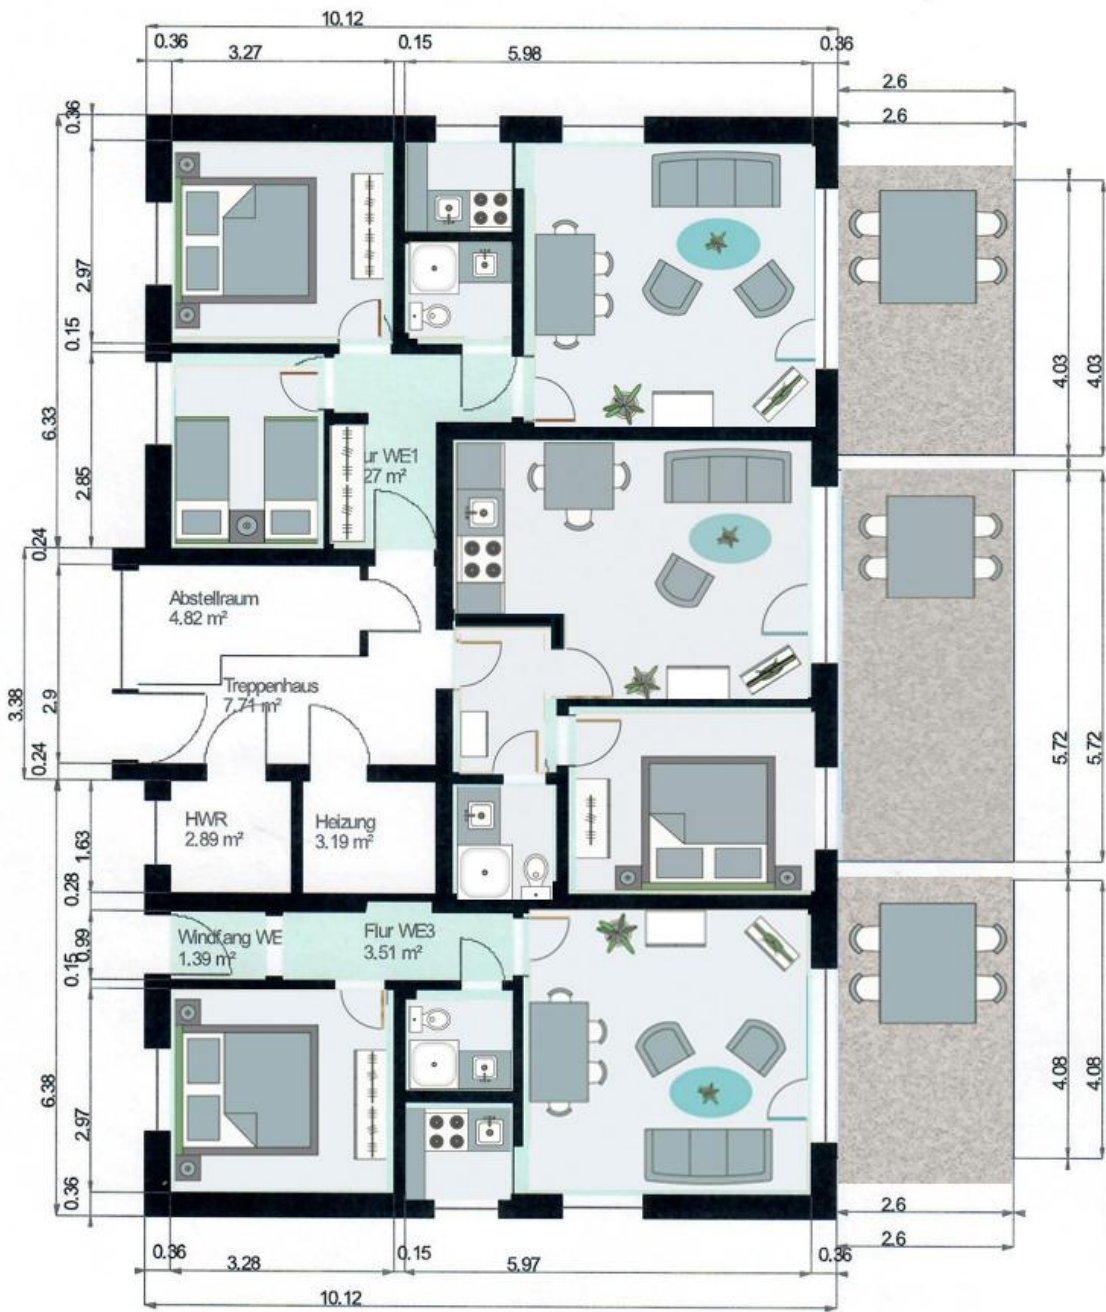

Maßstab 1: 100
 0.0 0.5 1.0 1.5 2.0m