


GRUNDSTÜCKSGRENZE



grundriss

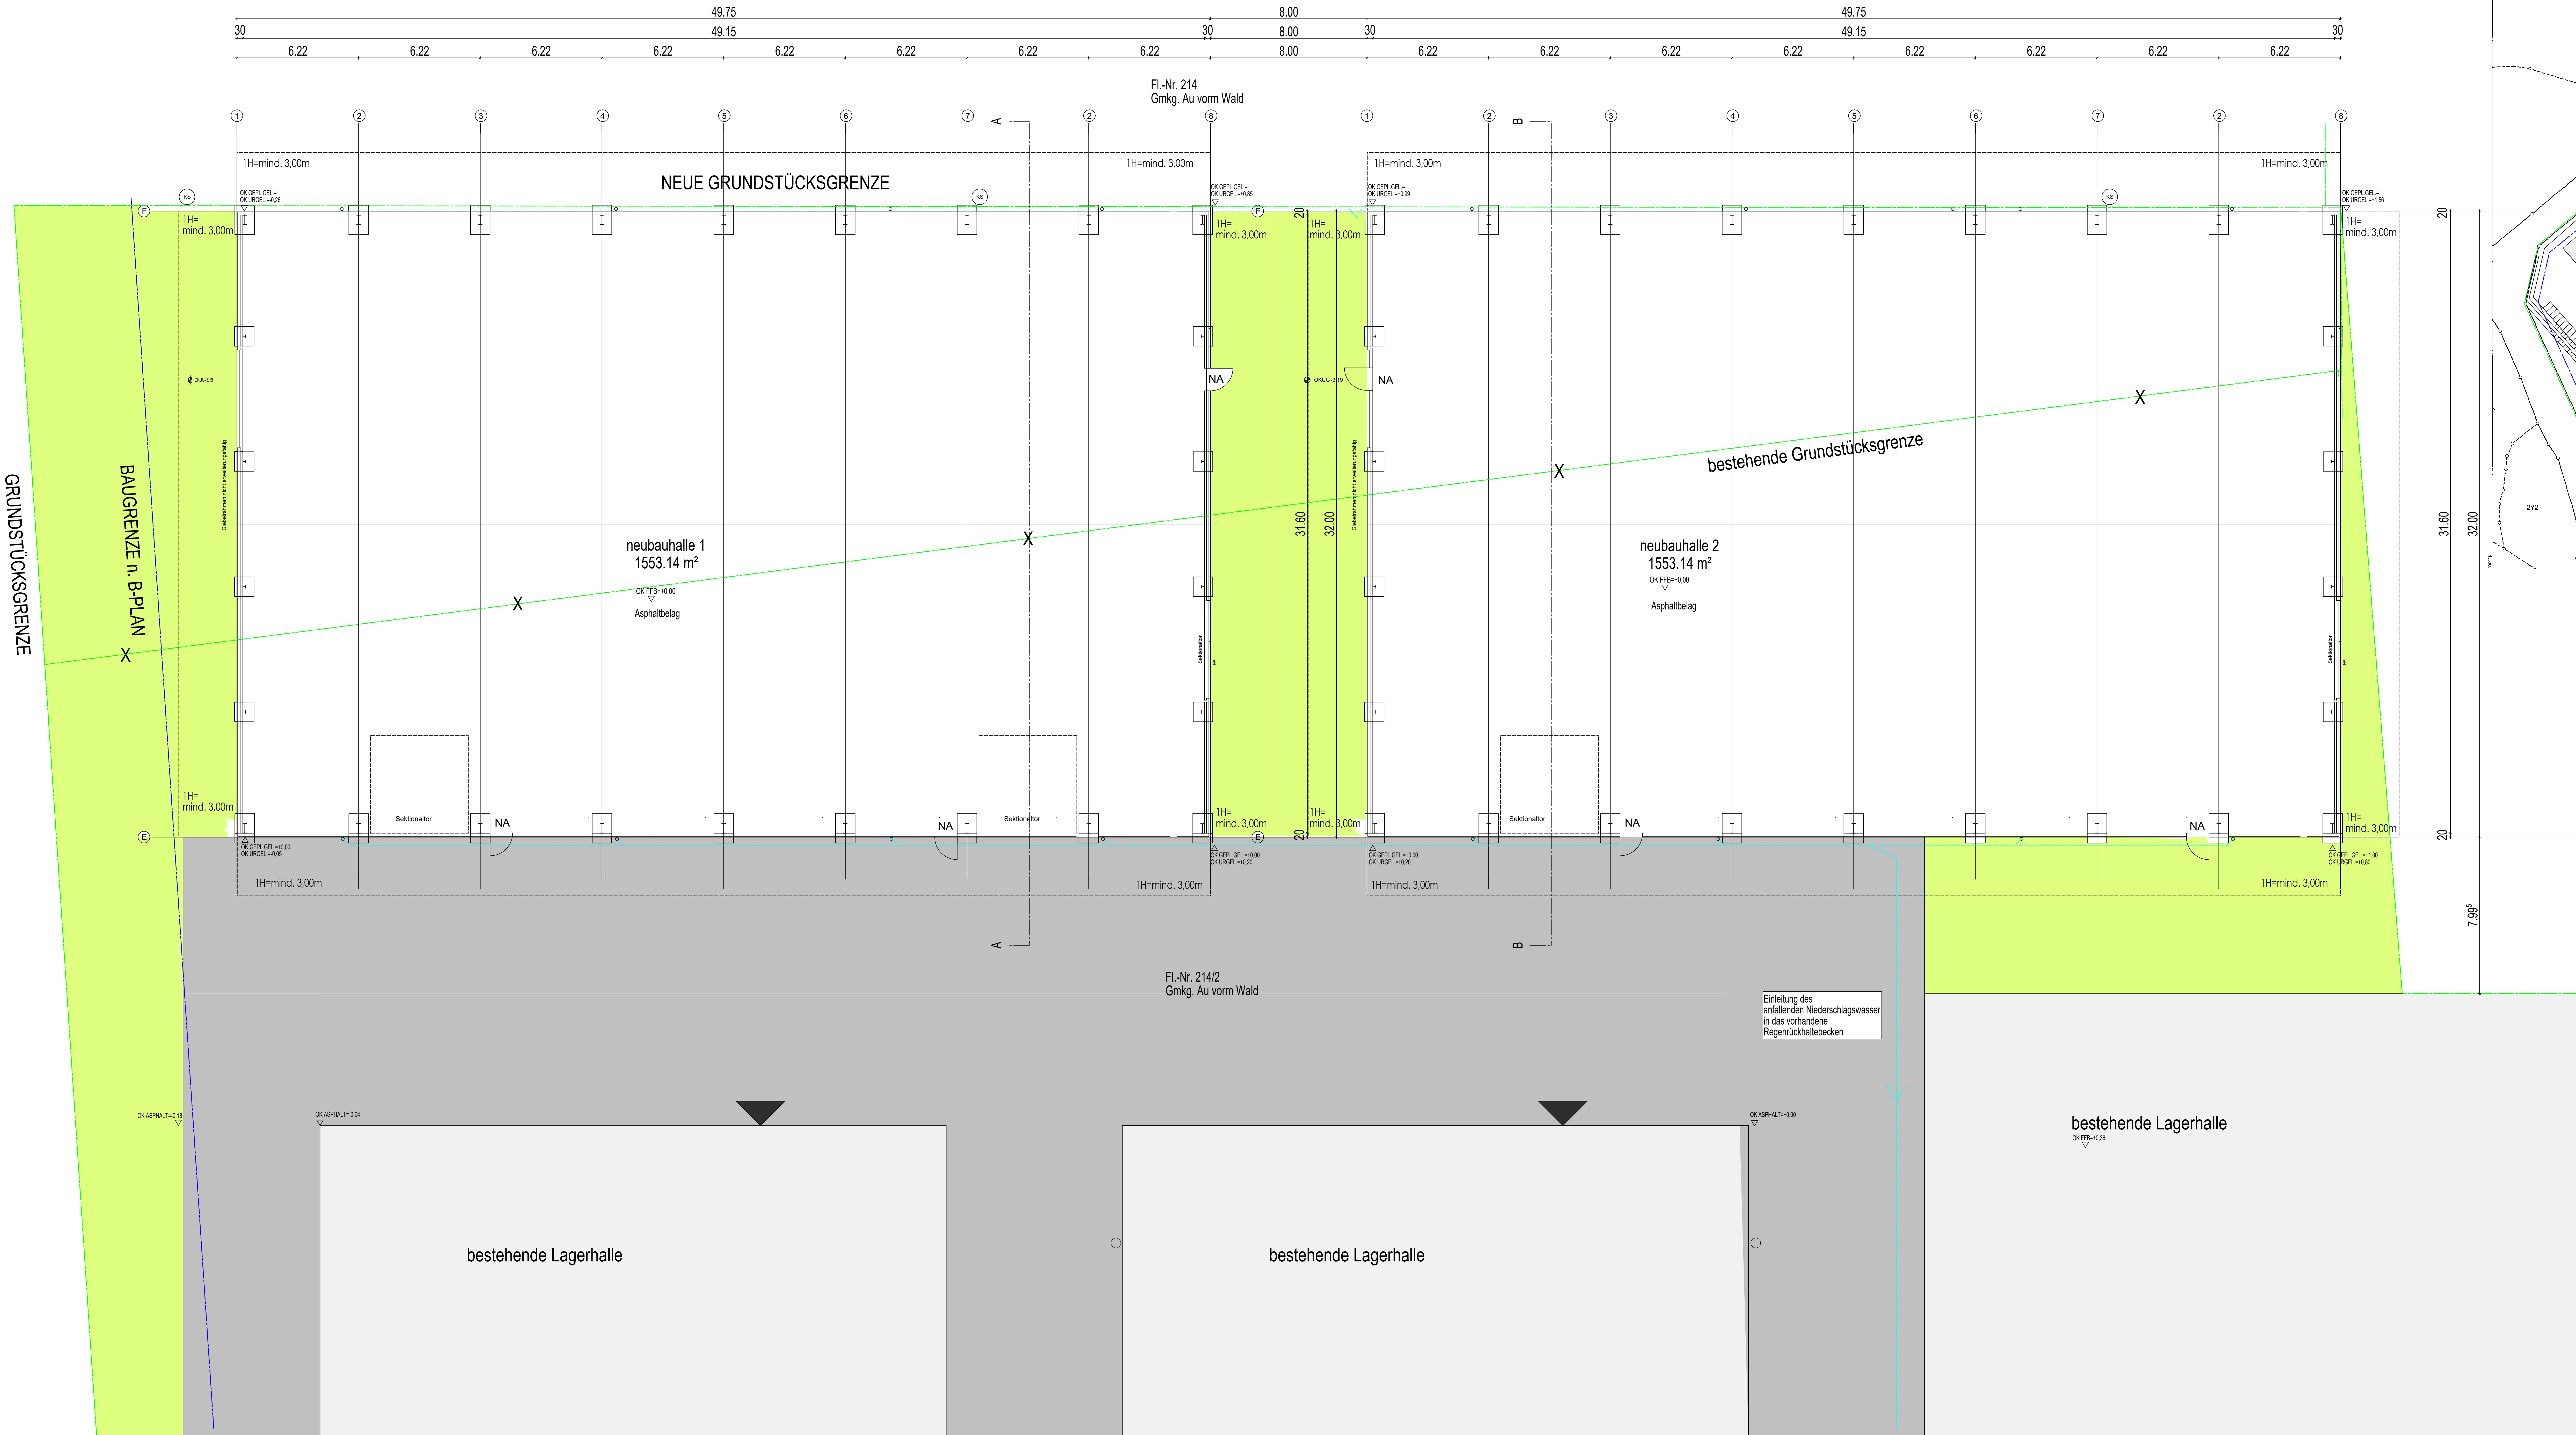

lageplan m 1_1000

Eingabeplan

Bauvorhaben	Neubau von zwei Gewerbehallen		
Bauort	Fl.-Nr. 214/2 Gmkg. Au v. Wald 94336 Hunderdorf		
Bauherr	Gewerbepark Hunderdorf AG Im Gewerbepark 1 94336 Hunderdorf		
Nachbarn	Flur-Nr.: xxxxxx / xxxxx xxxxxxxxxxxxxxxx xxxxxxxxxxxxxxxx xxxxxxxx / xxxxx xxxxxxxxxxxxxxxx xxxxxxxxxxxxxxxx xxxxxxxx / xxxxx xxxxxxxxxxxxxxxx xxxxxxxxxxxxxxxx xxxxxxxx / xxxxx xxxxxxxxxxxxxxxx		
Plan	Maßstab: 1:100	Planinhalt: Grundriss, Lageplan	
	Datum: 12.07.2018	Projektnummer: 835	

maier + maier architekten gmbh

schillerstraße 29
94474 Wilschhofen
08541/94610
info@arch-maier.de
www.arch-maier.de