


ANSICHT GARTENSEITE M. 1:50
NEUSS ALLERHEILIGEN

NR 9

16.11.97 DIPL.-ING. K. ALEKSANDEREK

WISO Grundstücksverwaltungsges. m.b.H.
Mainstr. 85 41 468 Neuss
Tel. 02137 - 4004 Fax. 02137 - 4006

Ingenieurbüro Aleksanderek
Holtenerstr. 18 41 466 Neuss
Tel. 02131 - 475113 Fax. 02131 - 475113

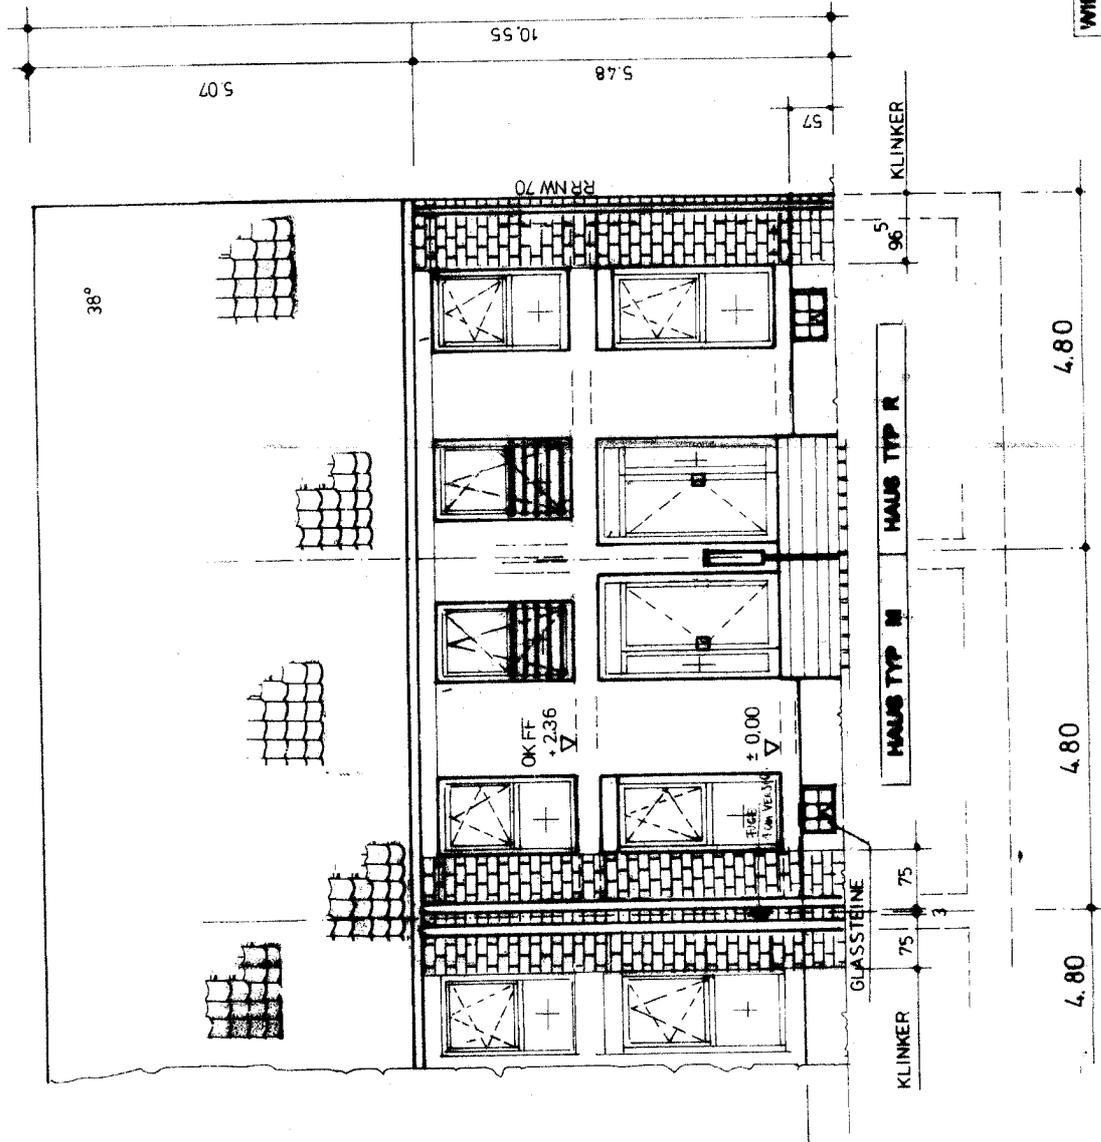

NR 10 A

WBO Grundstücksverwaltungsgesl. m.b.H.
 Mainstr. 85 41 469 Neuss
 Tel. 02137 - 4004 Fax. 02137 - 4006


Ingenieurbüro Aleksanderek
 Holstenstr 18 41 466 Neuss
 Tel. 02131 - 475113 Fax. 02131 - 475113



DIPL. ING. K. ALEKSANDEREK
 16.11.97

M. 1:50
ANSICHT STRAßENSEITE
NEUSS ALLERHEILIGEN

A 13.3.98
 B 12.5.98 KELLERWÄNDE

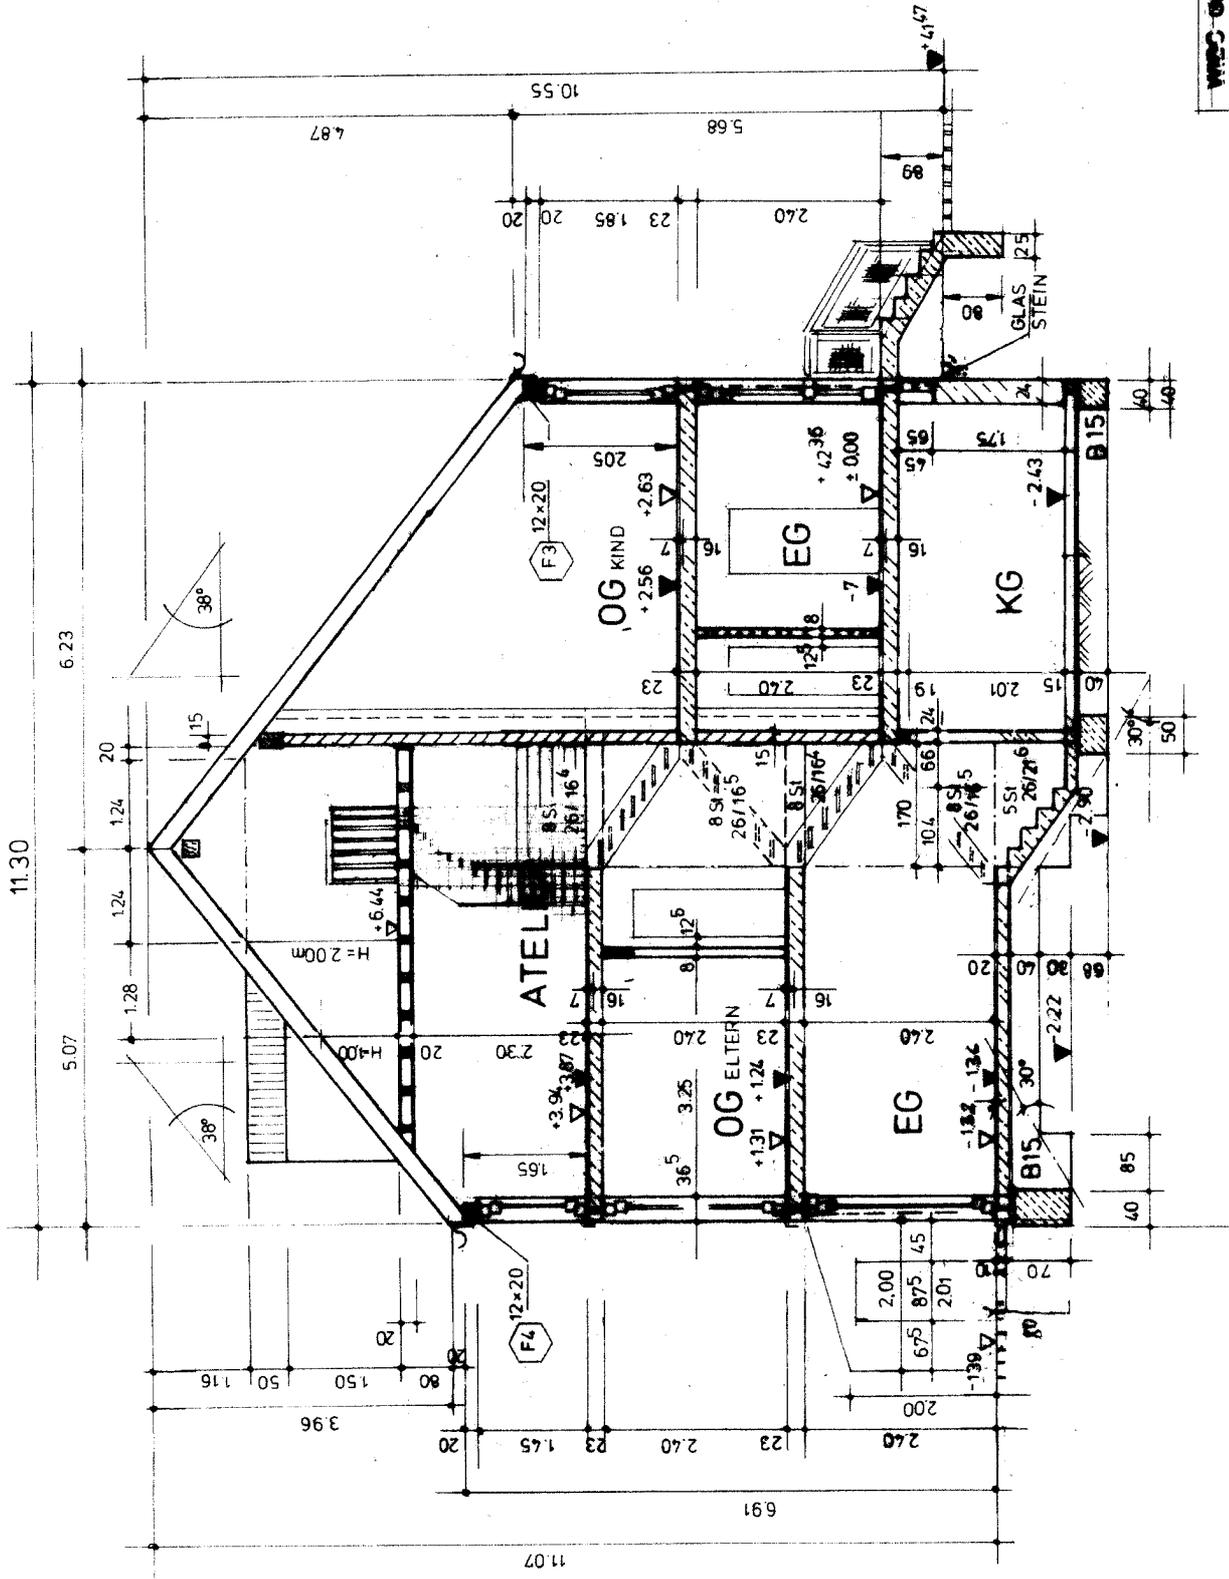

VERTIKAL SCHNITT
 NEUSS - ALLERHEILIGEN


NR 12 B

WPC-Grundbesitzverwaltungsgees. m.b.H.
 Mainstr. 85 41 408 Neuss
 Tel. 02137 - 4004 Fax. 02137 - 4006

Ingenieurbüro Aleksanderek
 Hohenstr. 18 41 408 Neuss
 Tel. 02131 - 478113 Fax. 02131 - 478113

M 1:50
 DIPL. ING. K. ALEKSANDEREK
 16.11.97

- A - 20.01.98 BAD HAUS R
- B - 23.03.98 FENSTER BAD
- C - 12.5.98 DURCHBRUCH

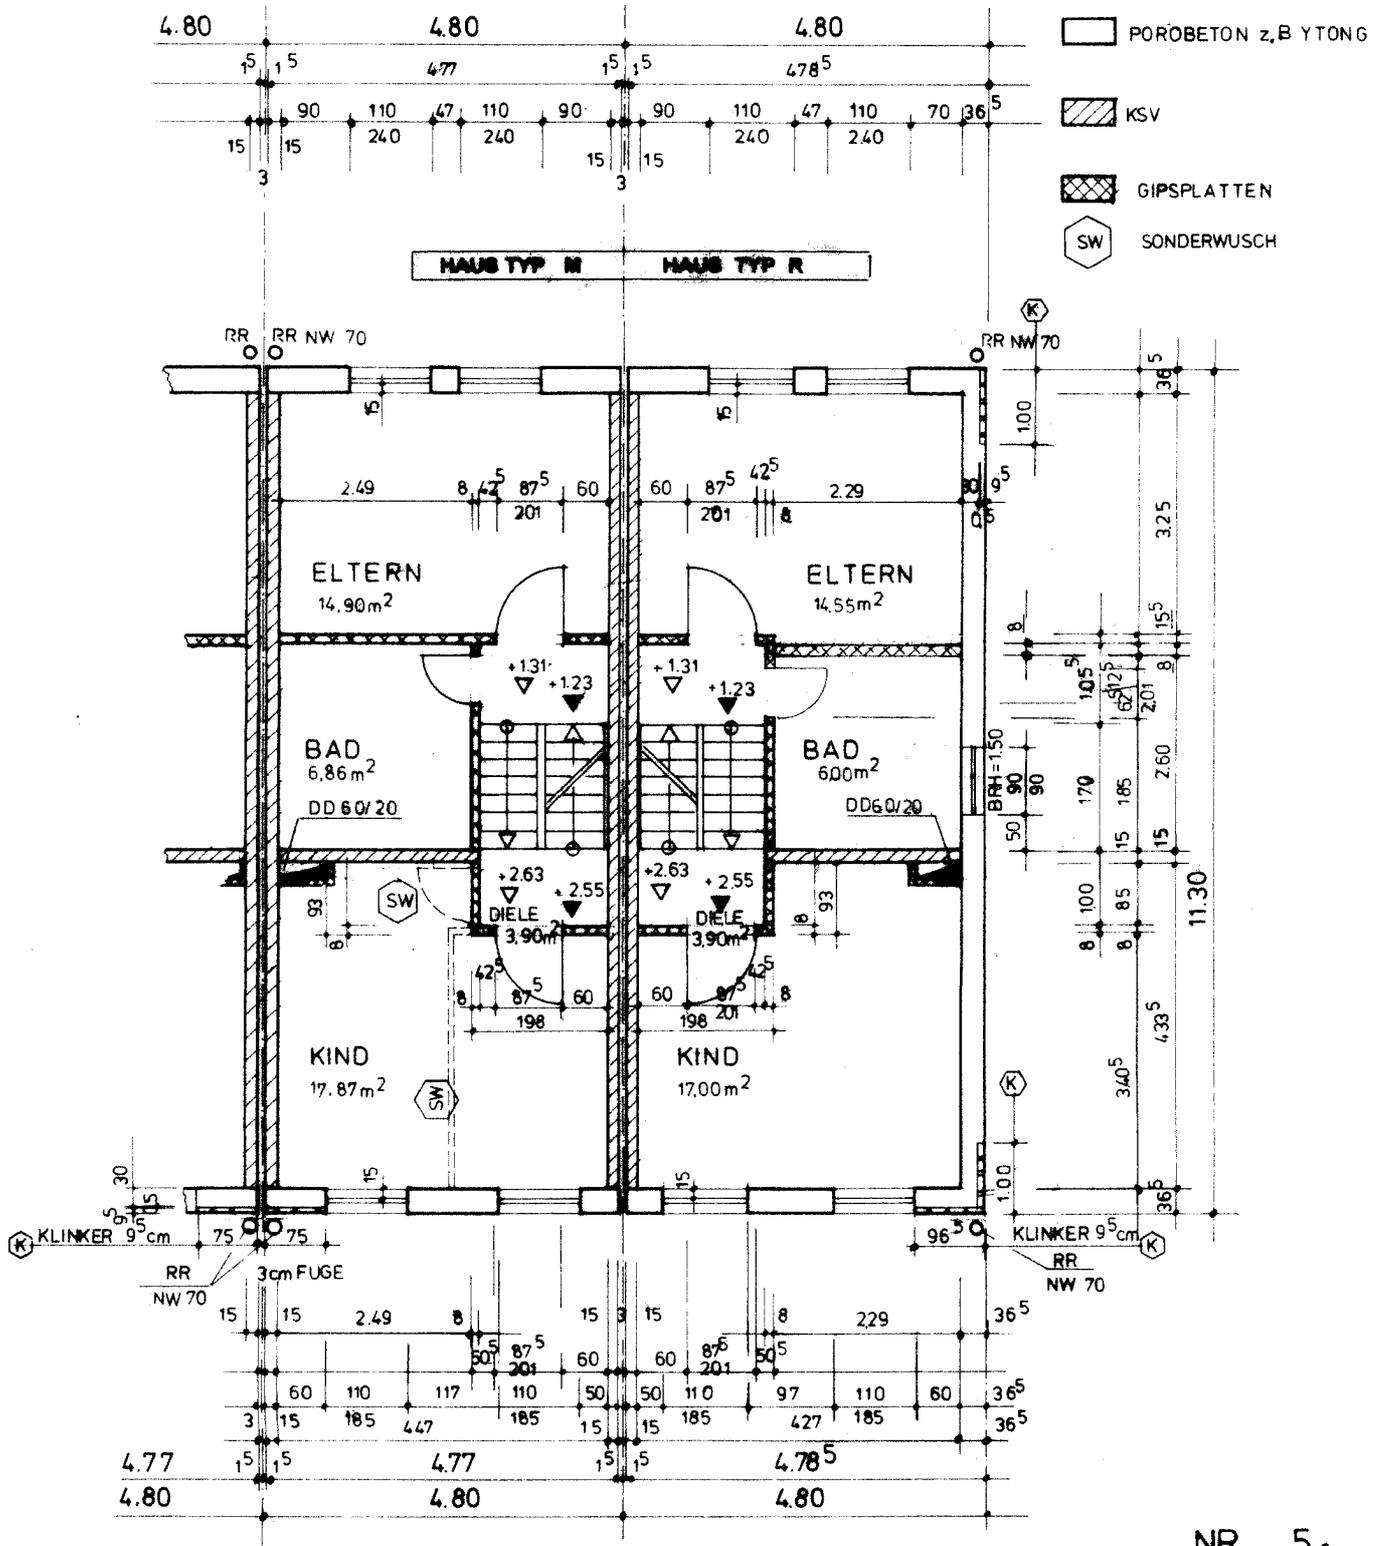

OBERGESCHLOSS M.1:50
NEUSS - ALLERHEILIGEN

NR. 5c


DIPL. ING. K. ALEKSANDEREK

WBO Grundstücksverwaltungsges.m.b.H.
 Mainstr. 25 41400 Neuss
 Tel. 02137 - 4004 Fax. 02137 - 4006

Ingenieurbüro Aleksanderek
 Holtenauerstr. 18 41405 Neuss
 Tel. 02131 - 476113 Fax. 02131 - 476113



A 10.8.97
 B 23.03.98 FENSTER WC
 C 14.5.98 DURBRUCHE / TERASSE

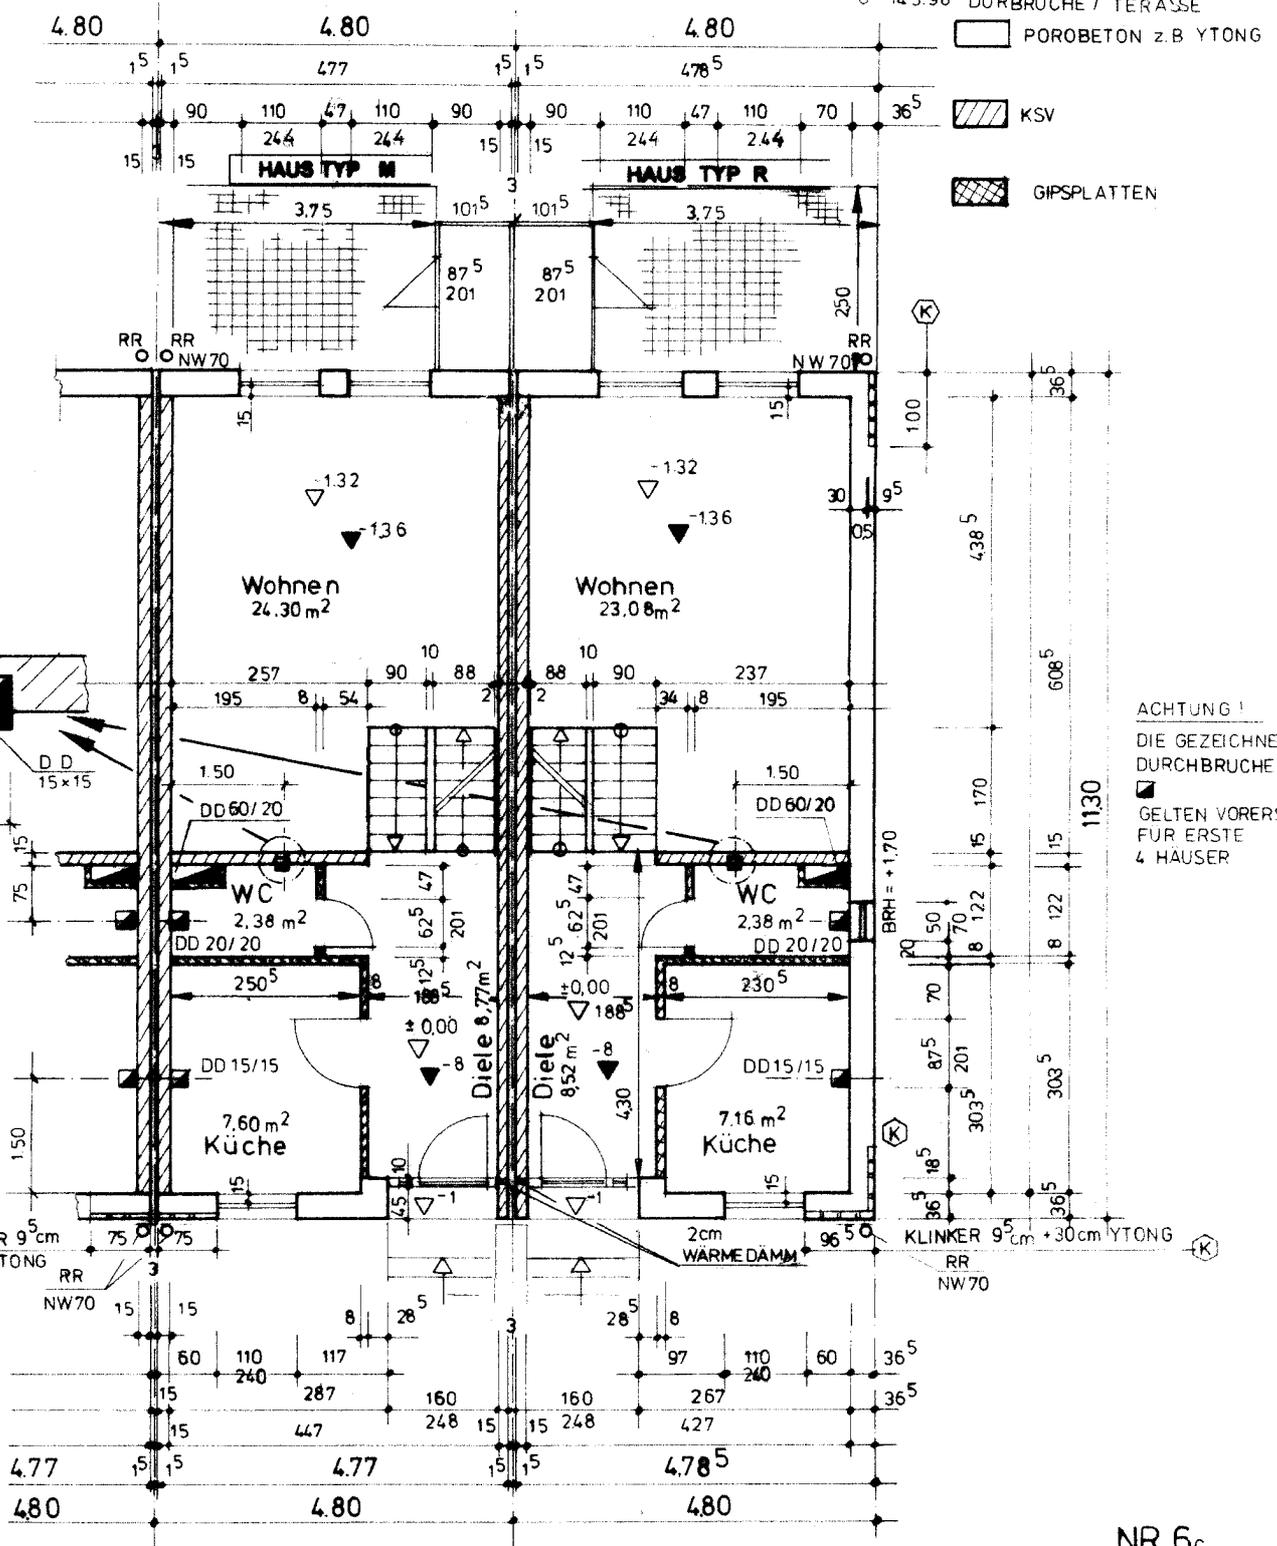


ERDGESCHOSS M.1:50
NEUSS - ALLERHEILIGEN

DIPL. ING. K. ALEKSANDEREK

WBO Grundstücksverwaltungsges. m.b.H.
 Melnerstr. 86 41400 Neuss
 Tel. 02137 - 4004 Fax. 02137 - 4006

Ingenieurbüro Aleksanderek
 Holtenauerstr. 18 41405 Neuss
 Tel. 02131 - 476113 Fax. 02131 - 476113



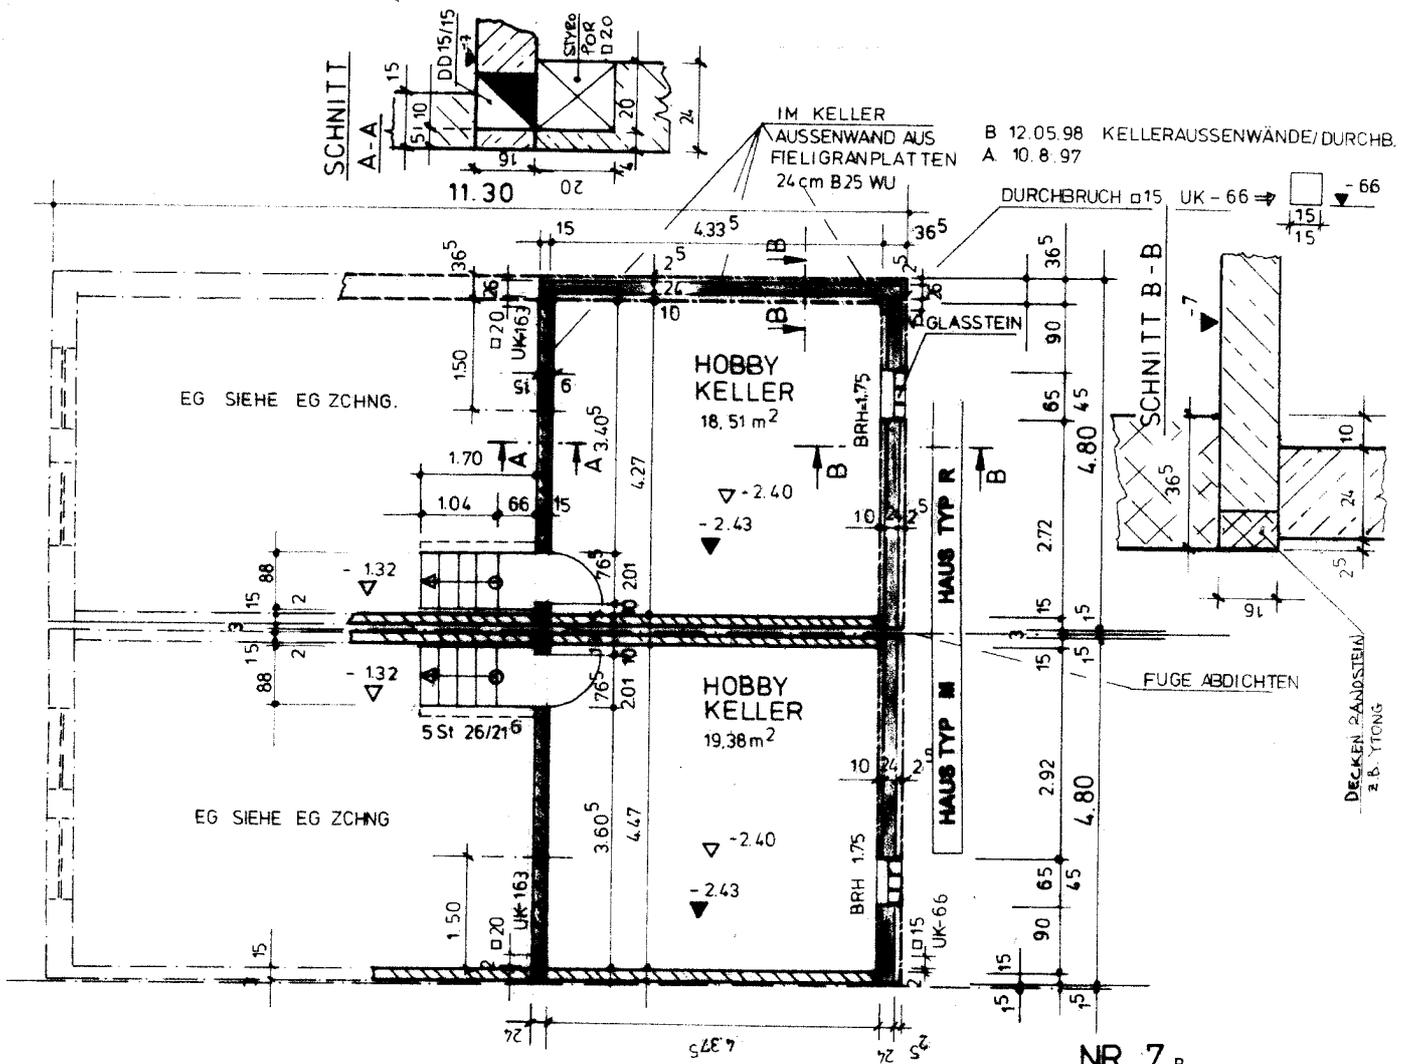

KELLERGEHÖSS M. 1:50
NEUSS ALLERHEILIGEN

NR 7_B

WIDO Grundstückerverwaltungsges. m.b.H.
 Mainstr. 85 41 400 Neuss
 Tel. 02137 - 4004 Fax. 02137 - 4006

Ingenieurbüro Aleksanderek
 Holstenstr. 18 41 406 Neuss
 Tel. 02131 - 475113 Fax. 02131 - 475113