



HAUS I

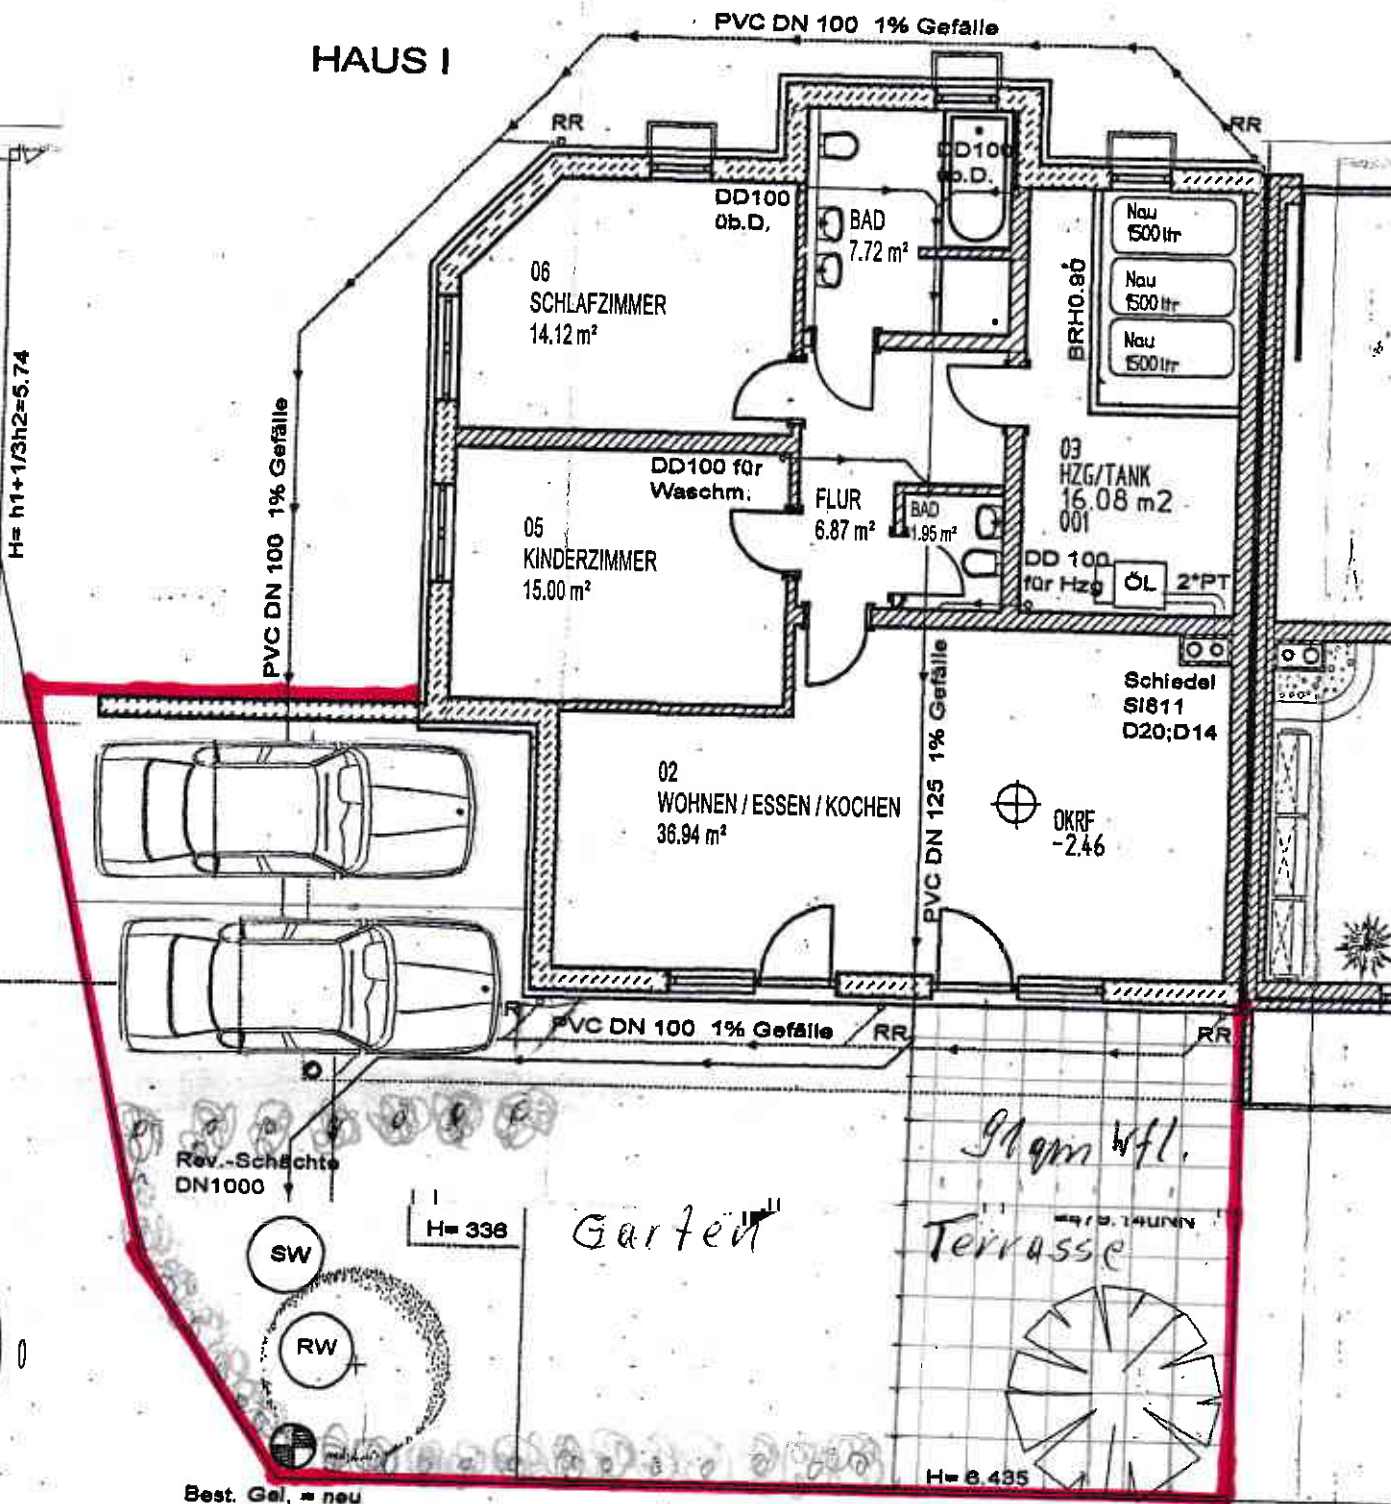

H= h1+1/3h2=5.74

H= h1+1/3h2=8.20

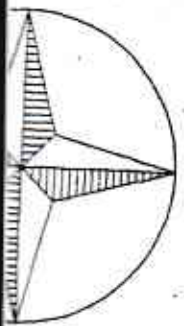

Best. Gel. = neu
 -2.90
 =478,700NN

