


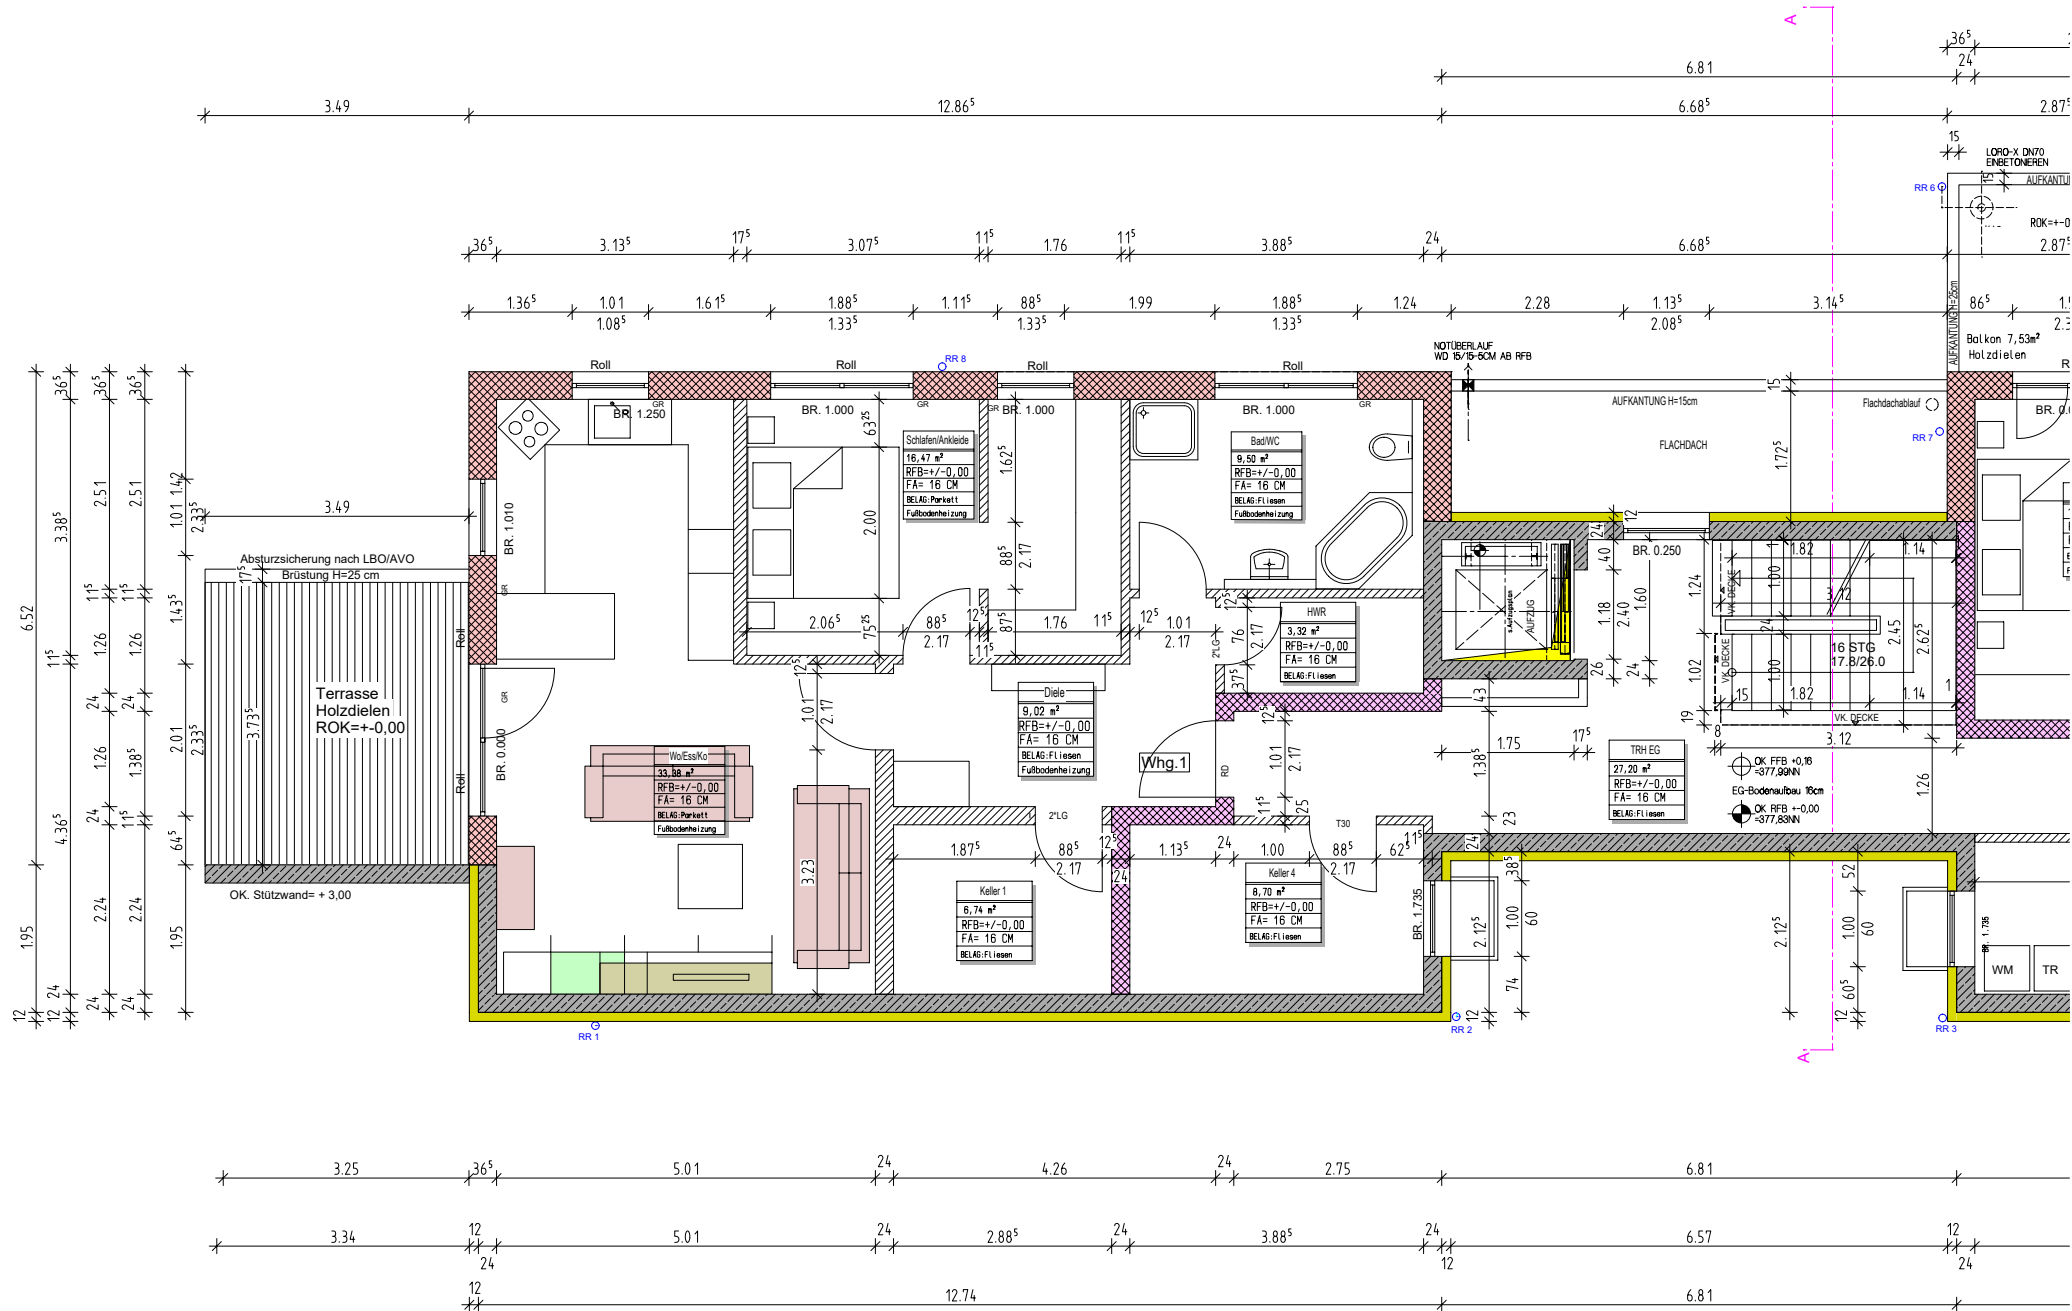

Grundriss Whg.1 M1:100