


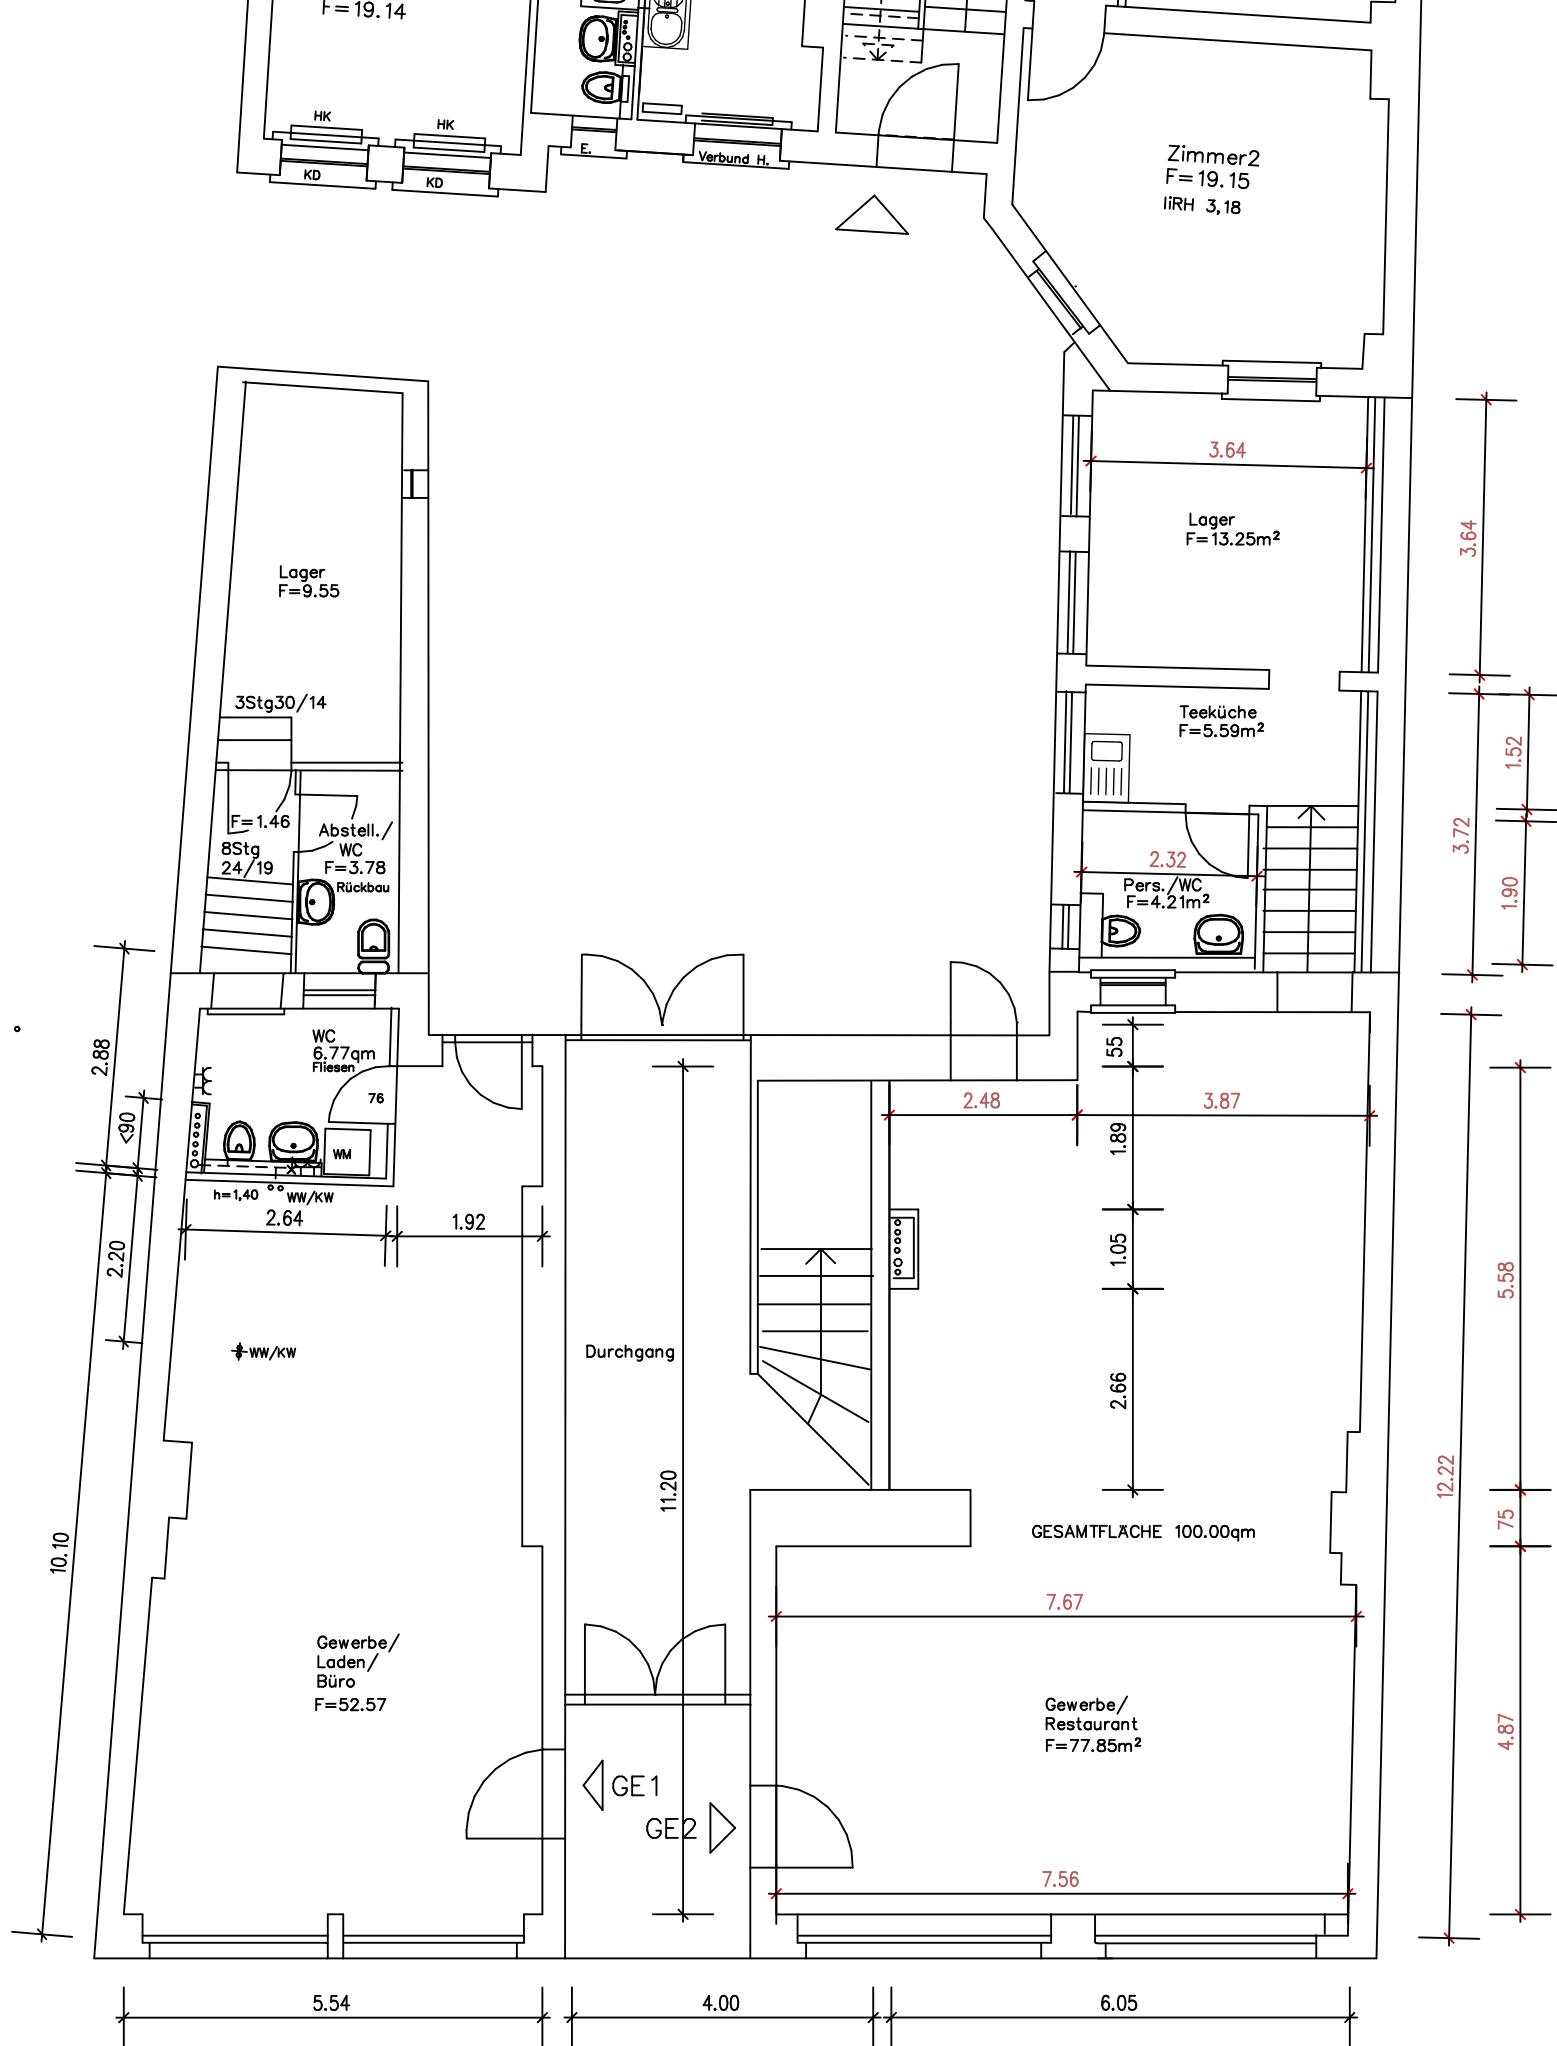

Wollankstr.3, Grundriß EG_ 1-100_ 10-20-03