


30	3.82	17 ⁵	4.30	30	2.25	30	3.02 ⁵	8.29 ⁵	17 ⁵	3.82	30
30	3.82	17 ⁵	3.02 ⁵	17 ⁵	3.02 ⁵	30	3.82	30	3.82	17 ⁵	30

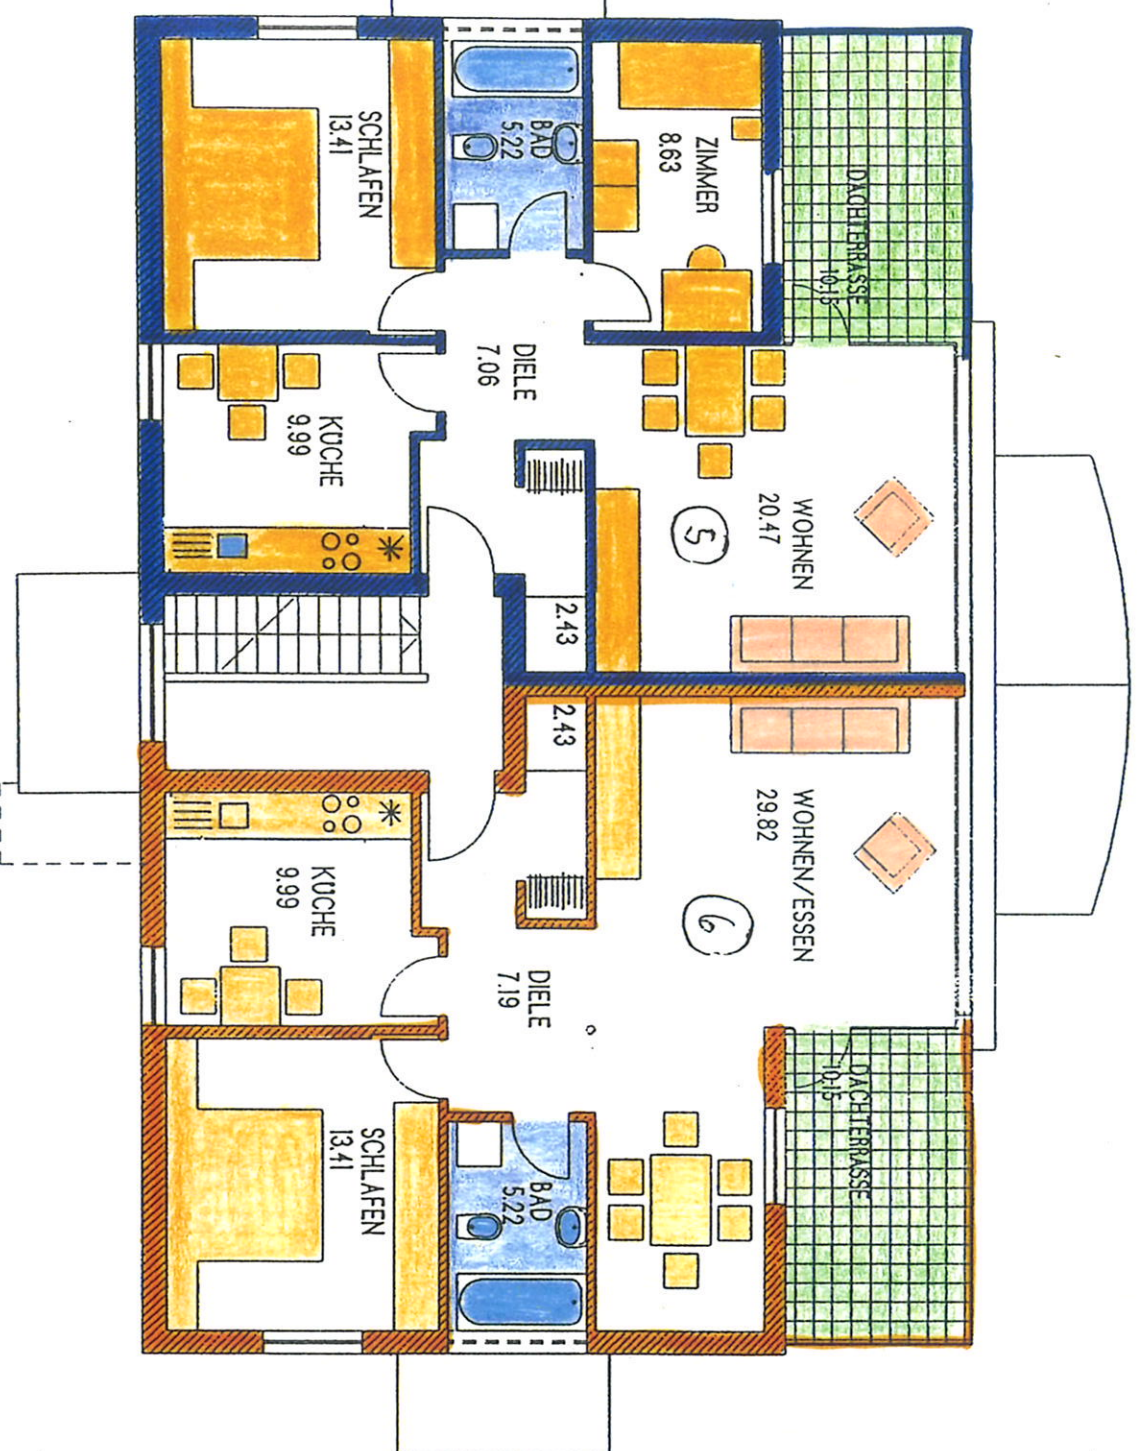

MEHRFAMILIENHAUS
GRUNDRISSE DG
M 1:100