



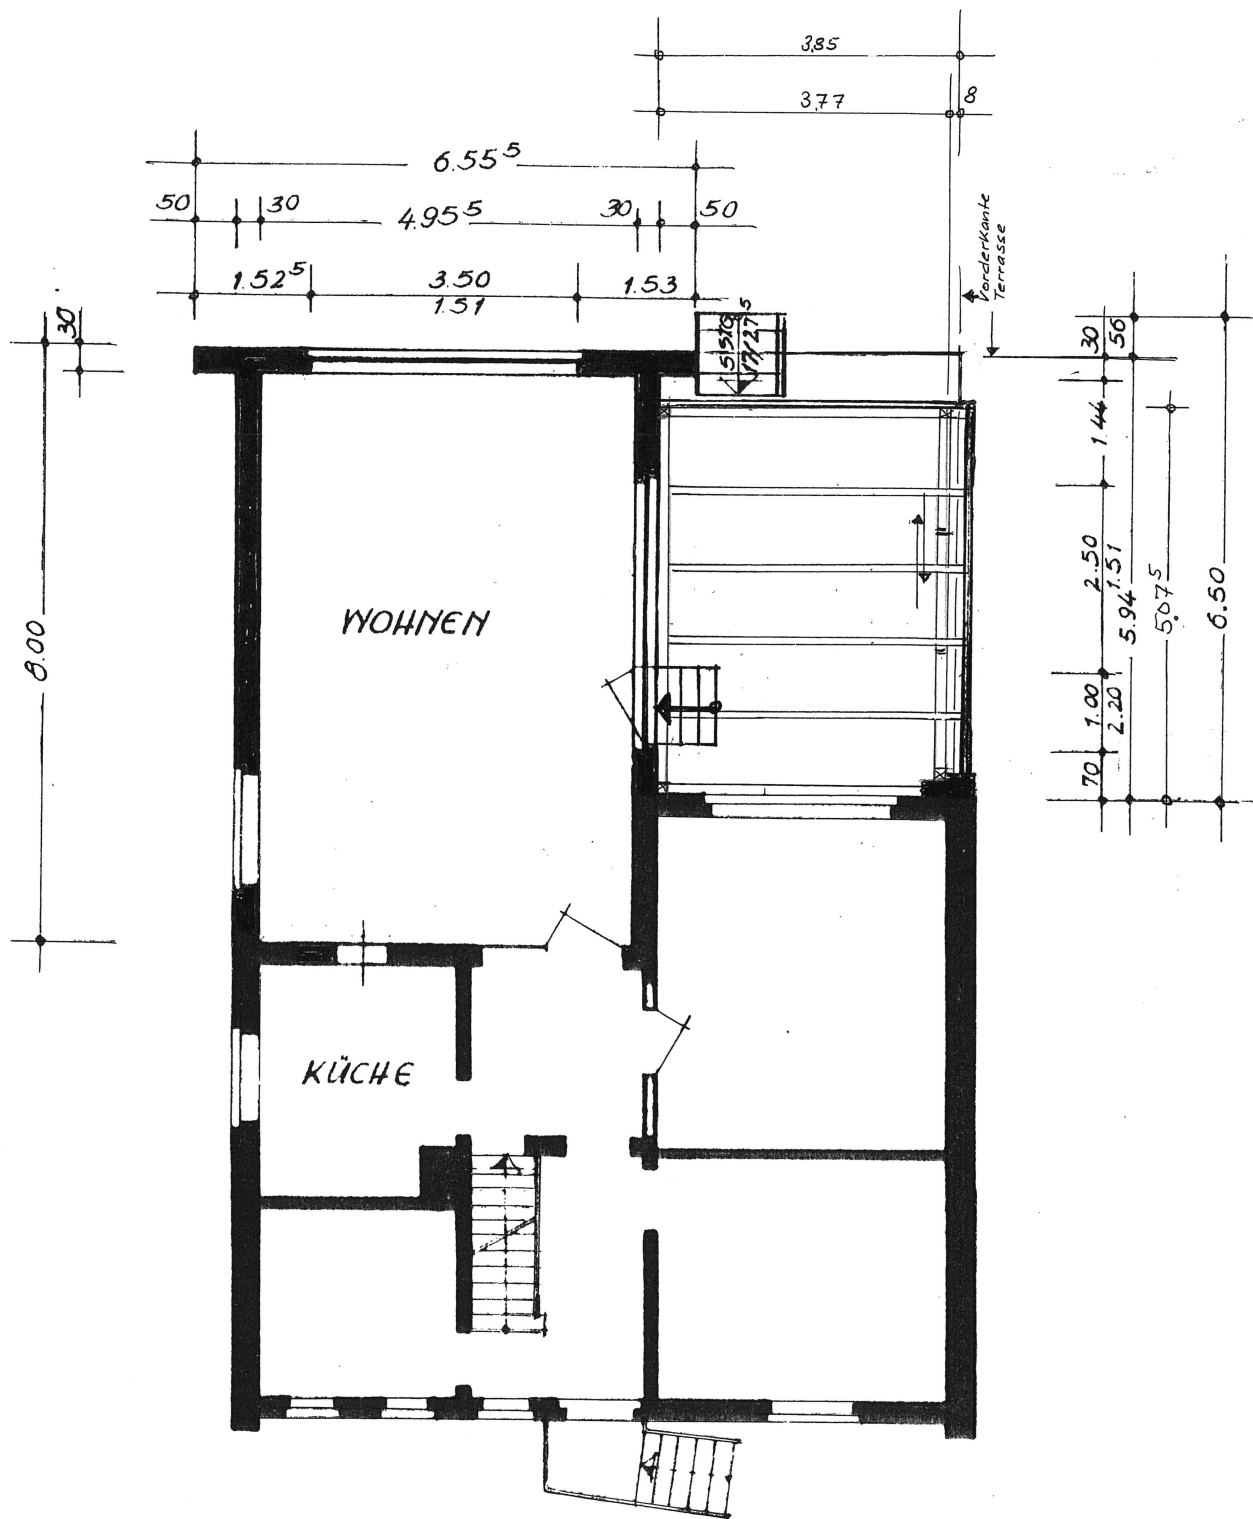

ERDGESCHOSS


M1:100 12.12.92

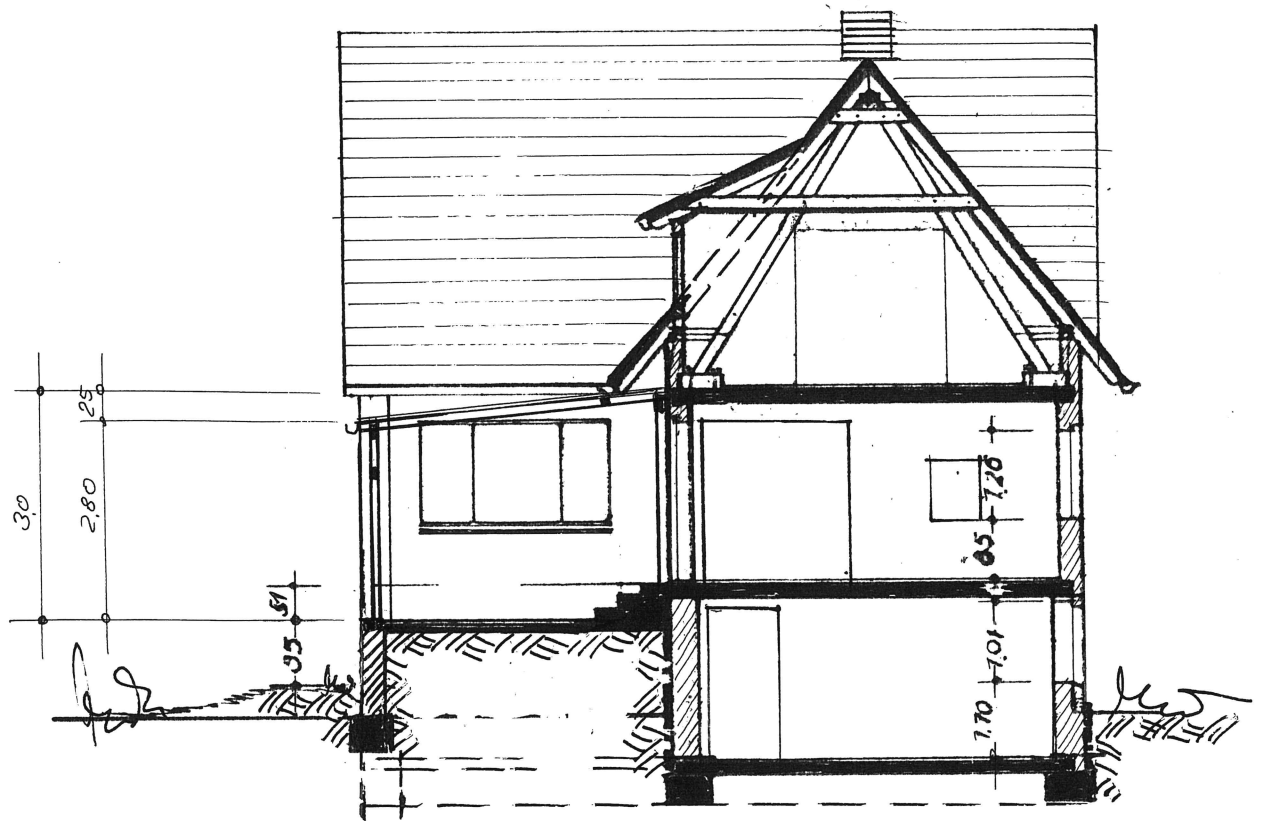

SCHNITT A-B

M 1:50

12.12.92

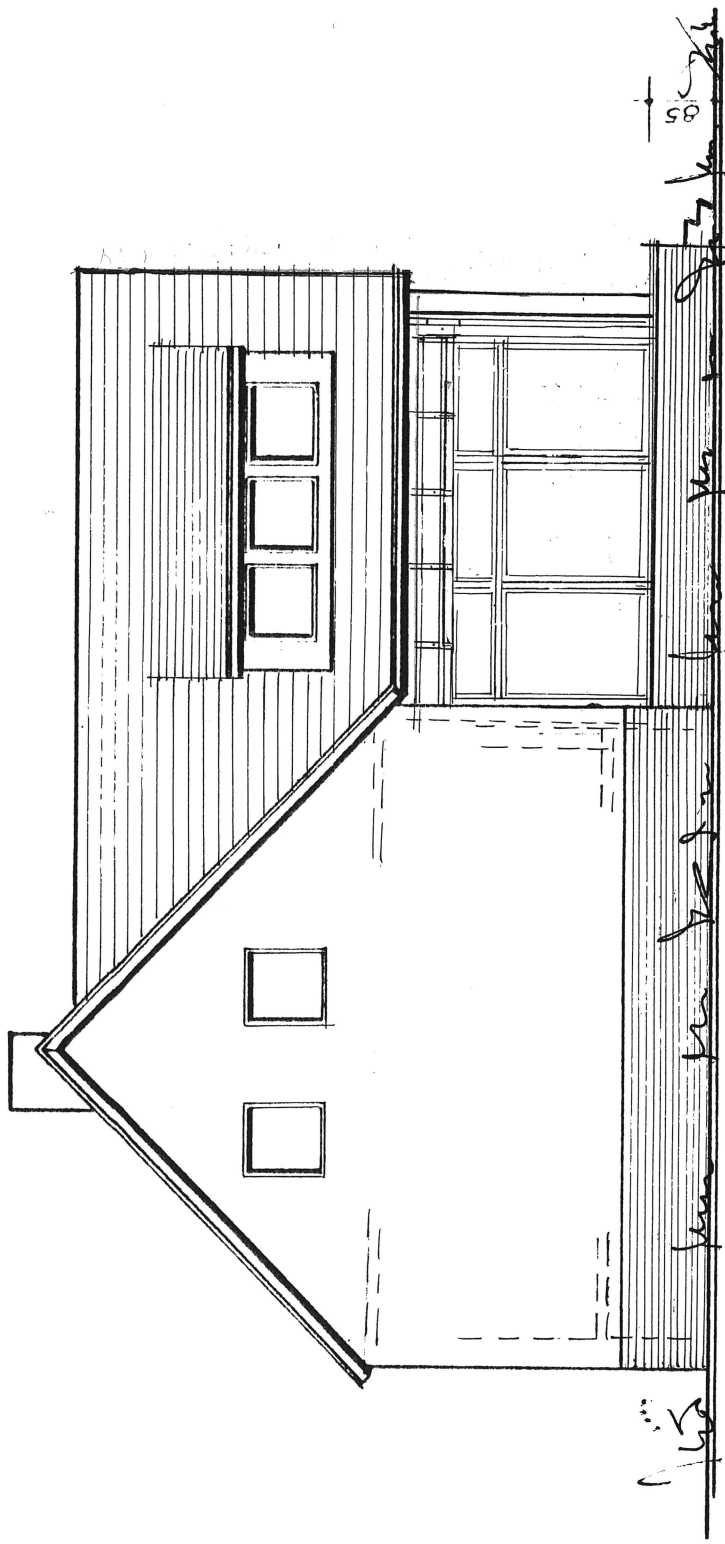


WEST - ANSICHT

M 1:100

12.12.92




SÜD - ANSICHT

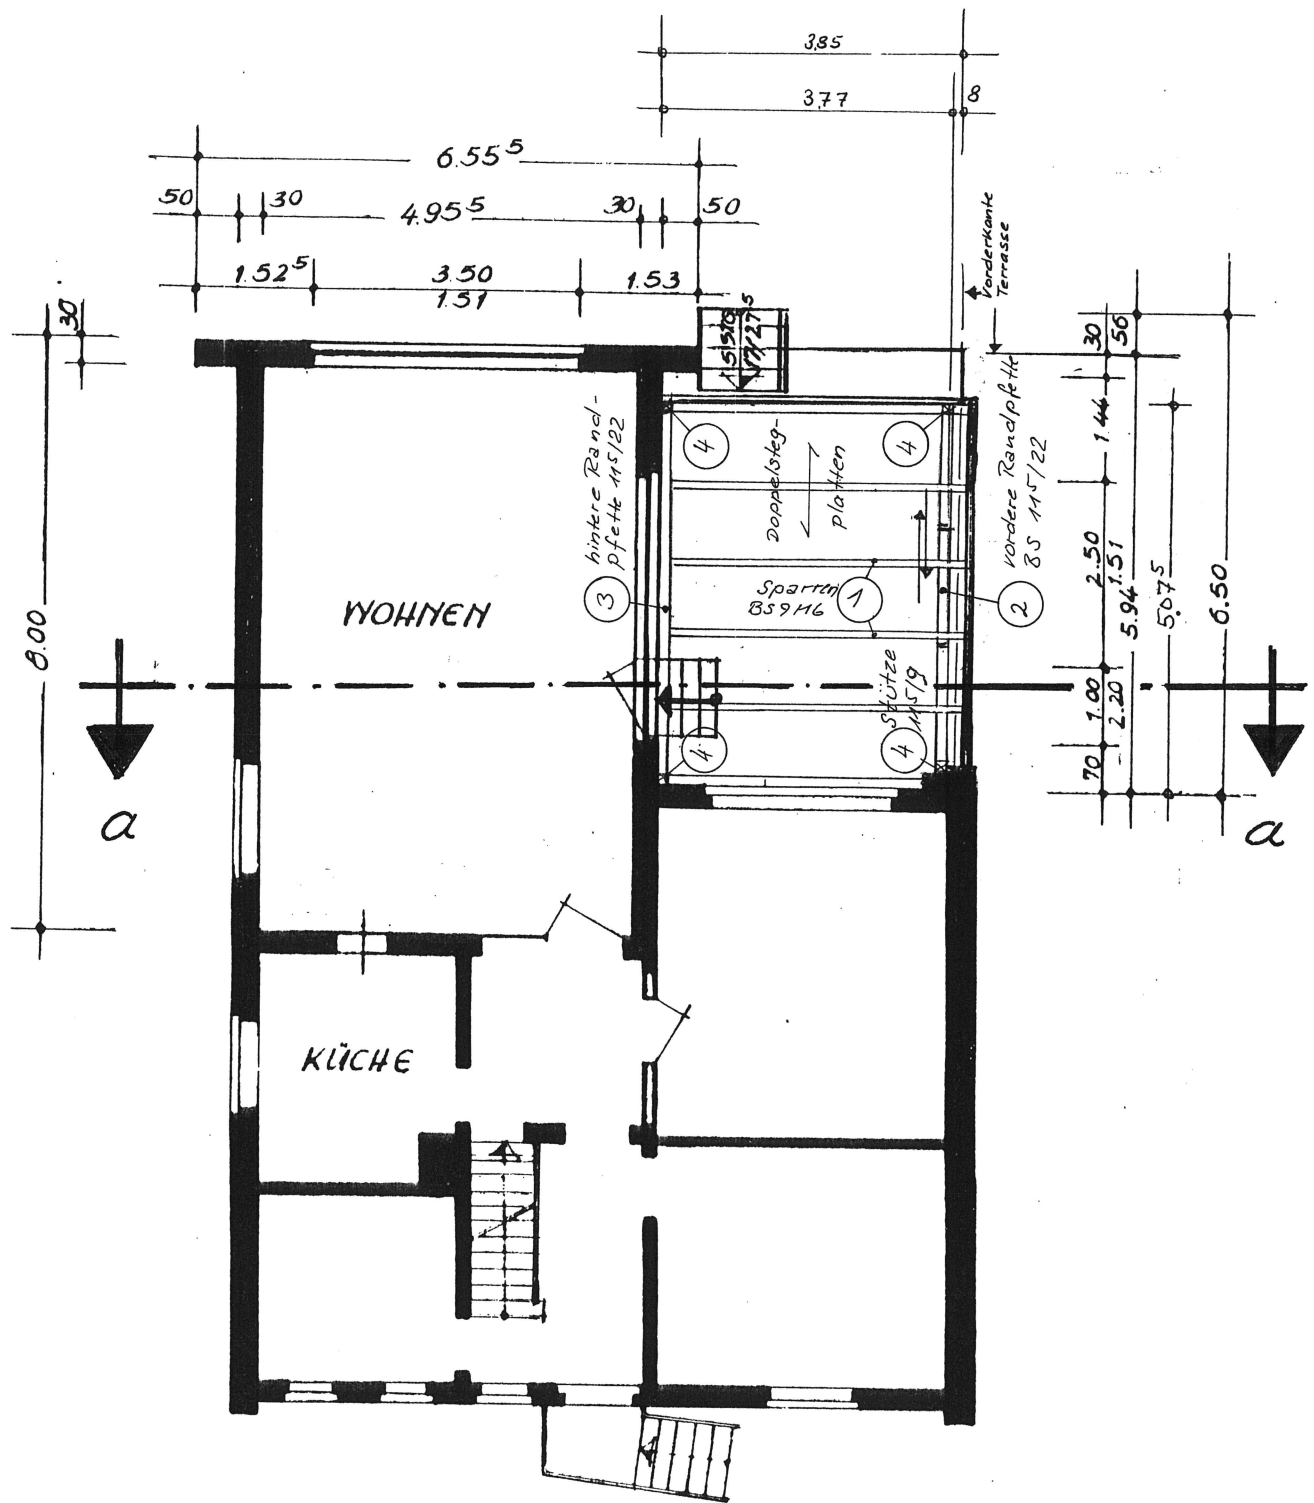

ERDGESCHOSS

POSITIONSPLAN

1 - M1:100 - 12.12.92

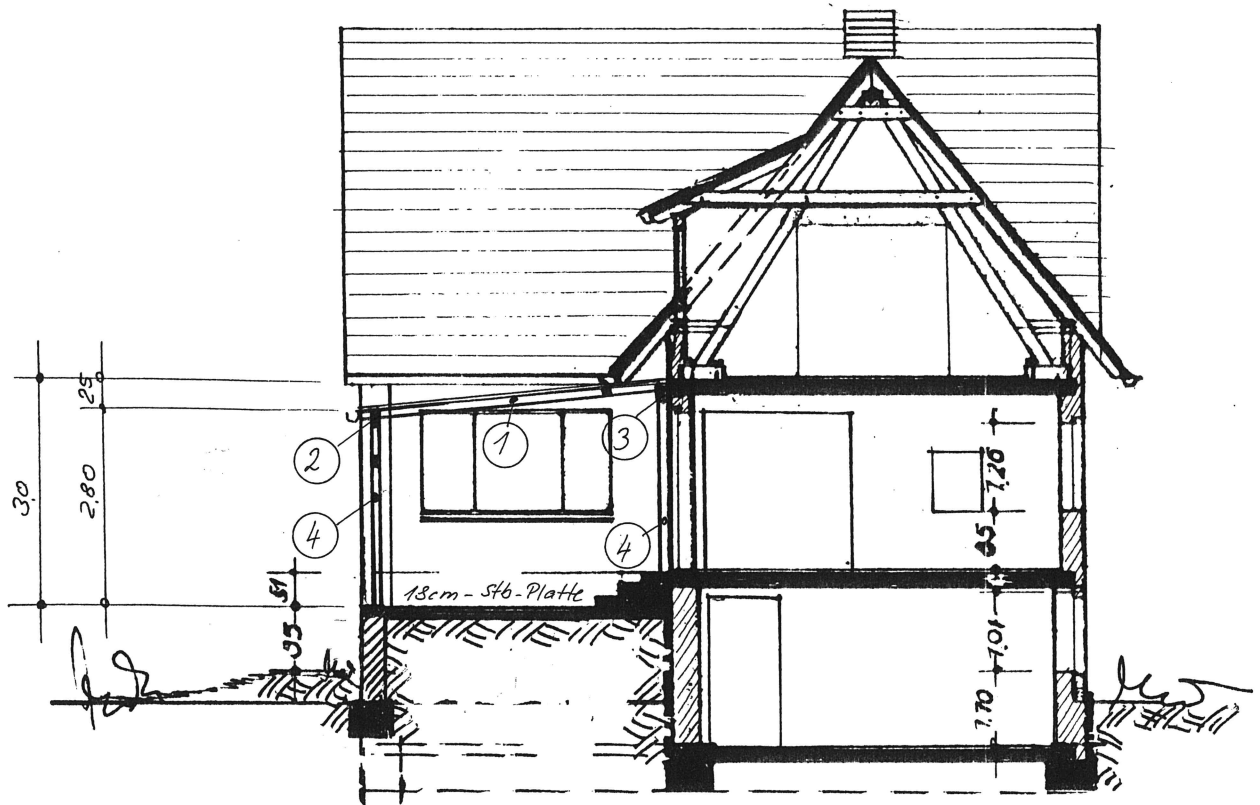

SCHNITT a-a

POSITIONSPLAN

2 — M 1:50 — 12.12.92