




# Typ Klostersee

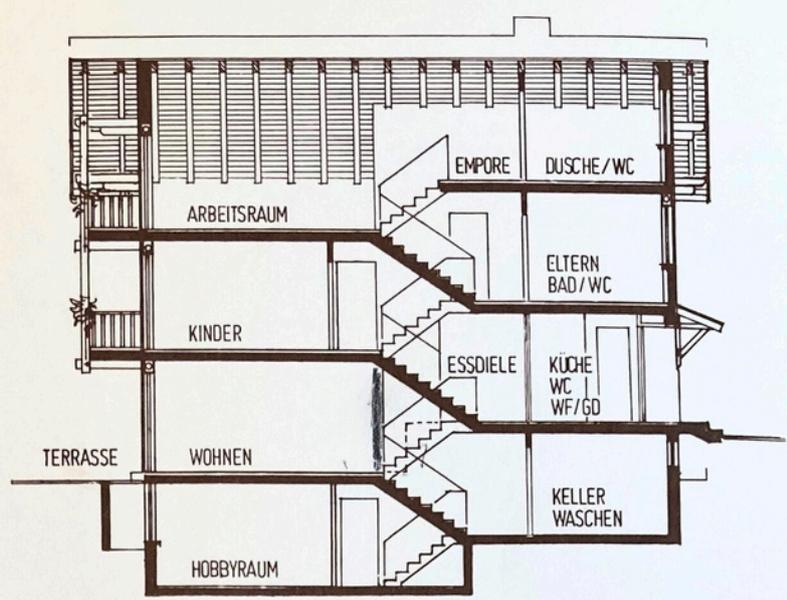


Schnitt: Typ Klostersee

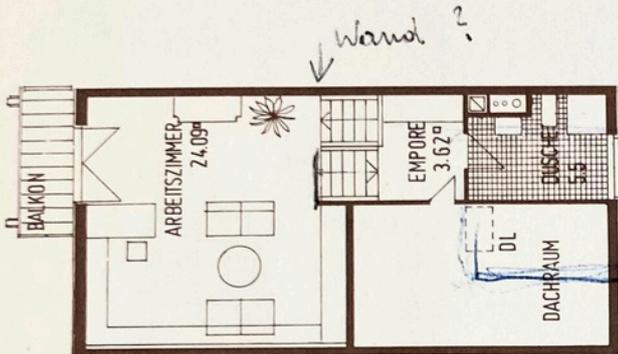


Dachgeschoss

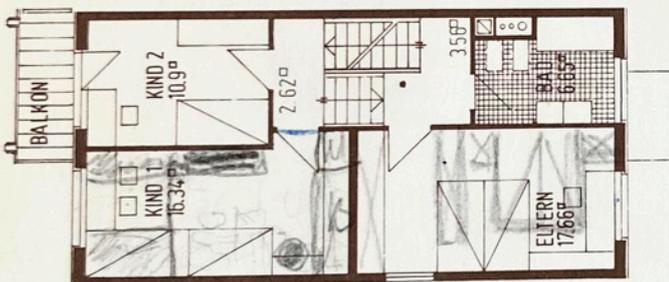


Obergeschoss

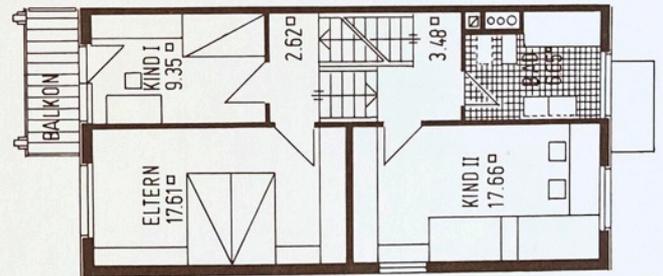


Obergeschoss-Variante

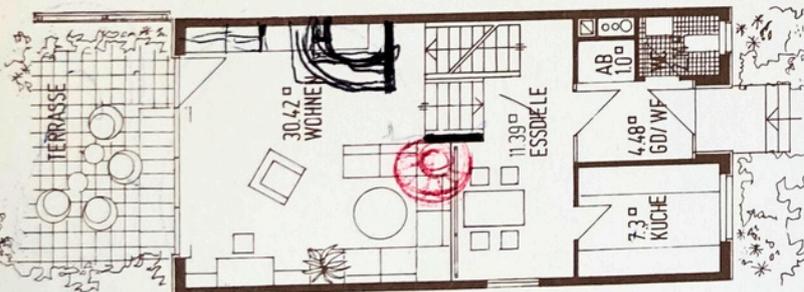


Erdgeschoss

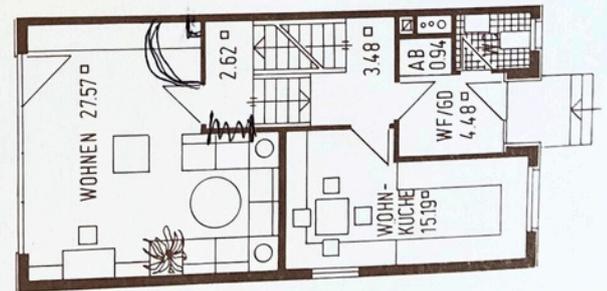

Erdgeschoss-Variante

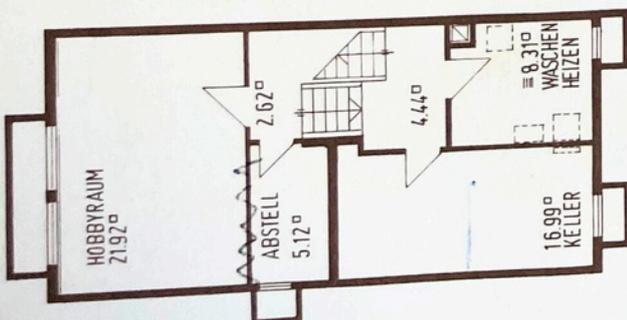

Kellergeschoss

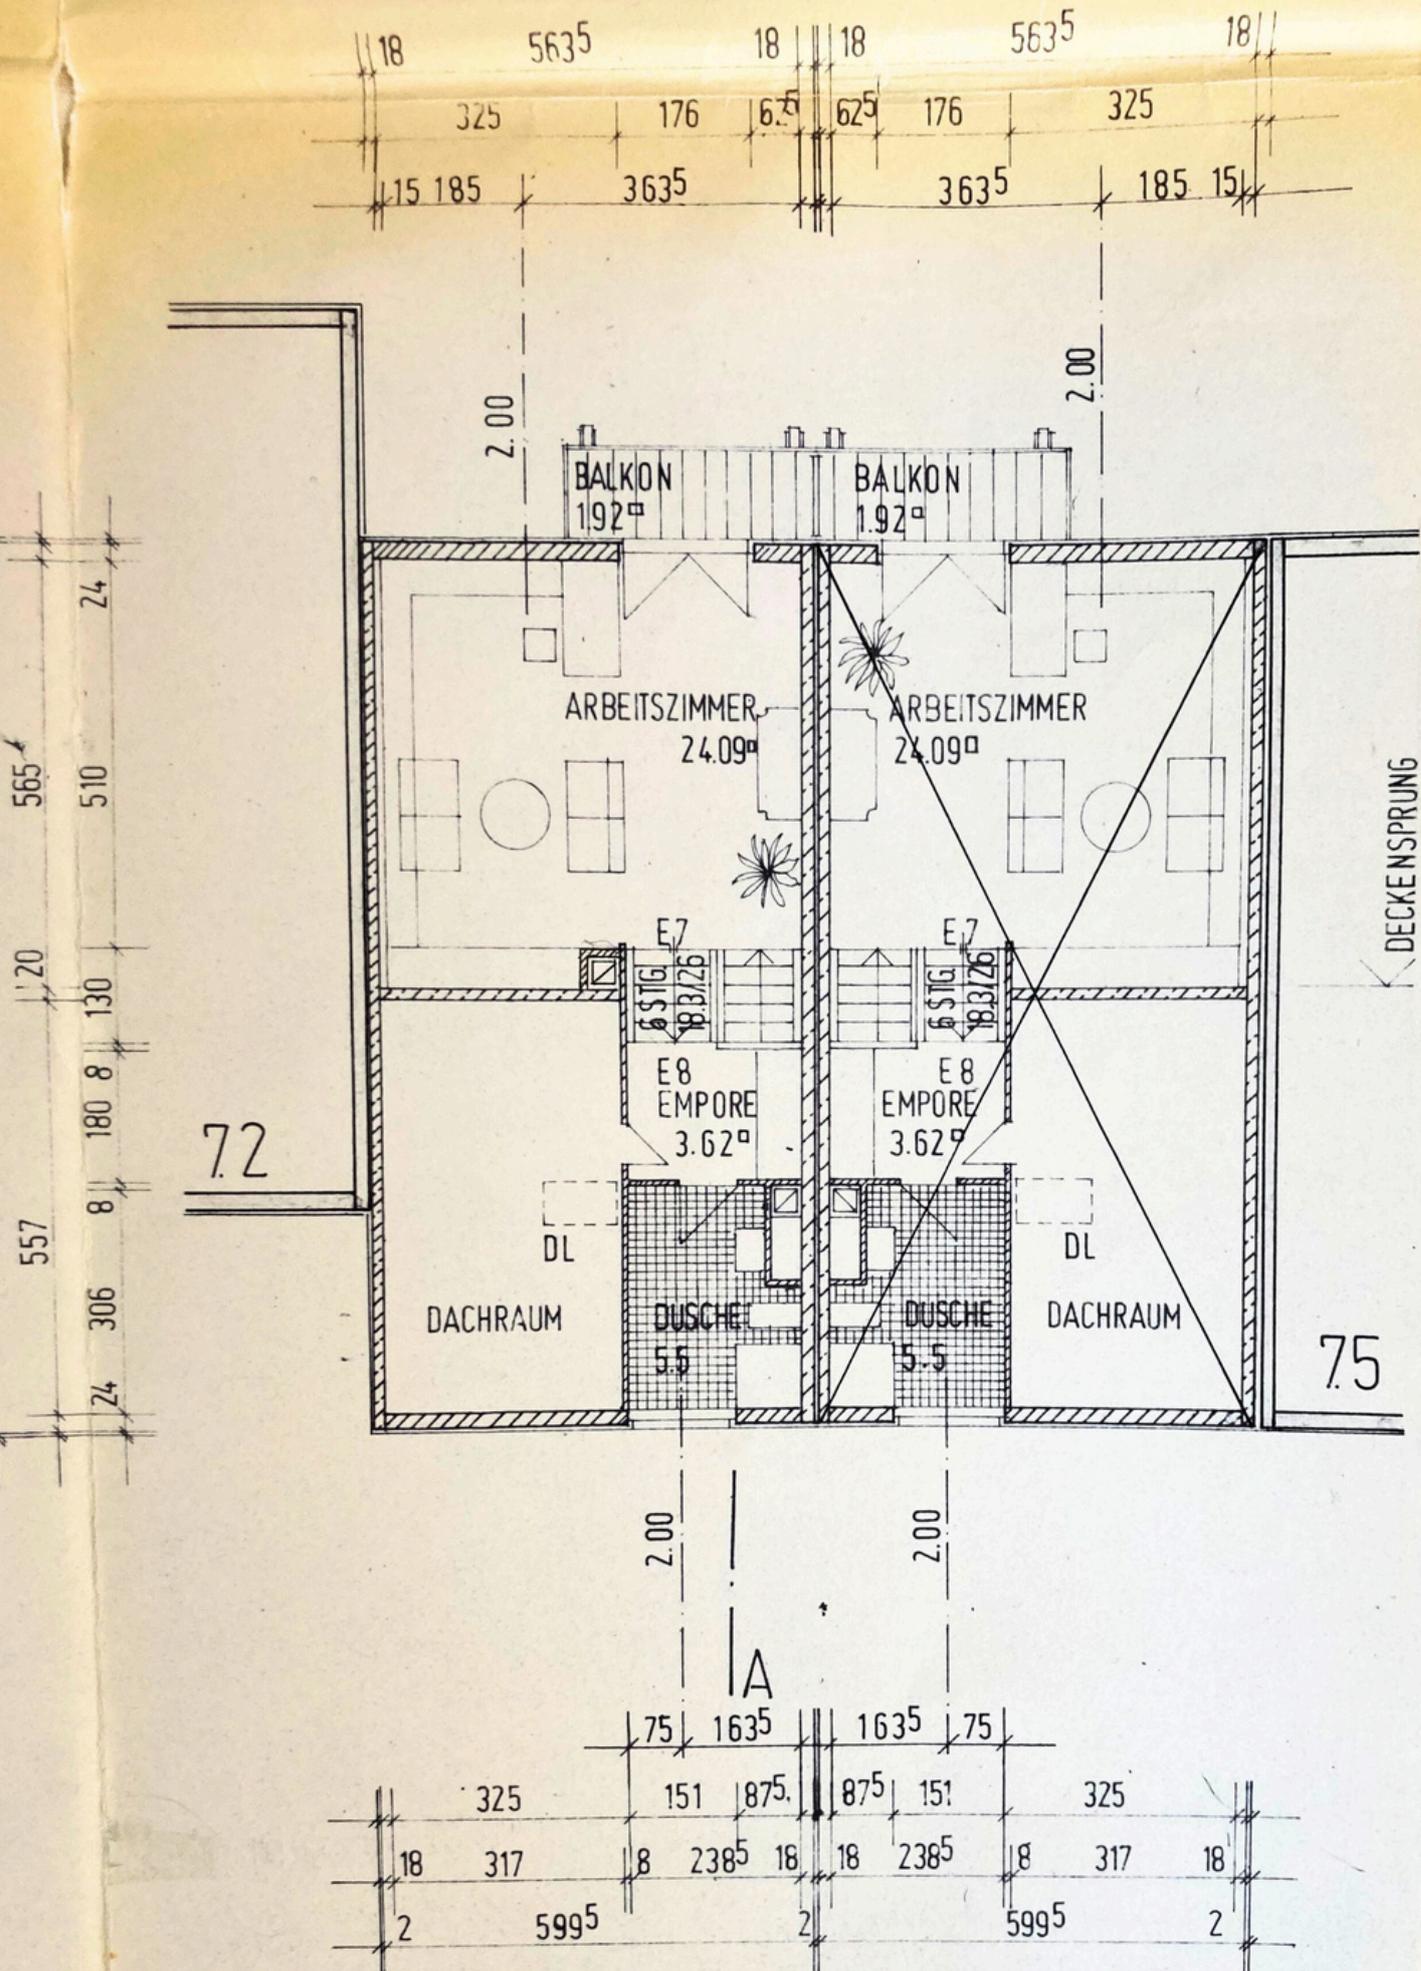


7.3  
DACHGESCHOSS

7.4  
WOHNFLÄCHE 35.13 m<sup>2</sup>

2775 118 278 278 118 2775  
 625 176 865 176 625 625 176 865 176 625

24  
 392  
 18  
 110  
 110  
 130  
 208  
 188  
 110  
 8  
 306  
 24

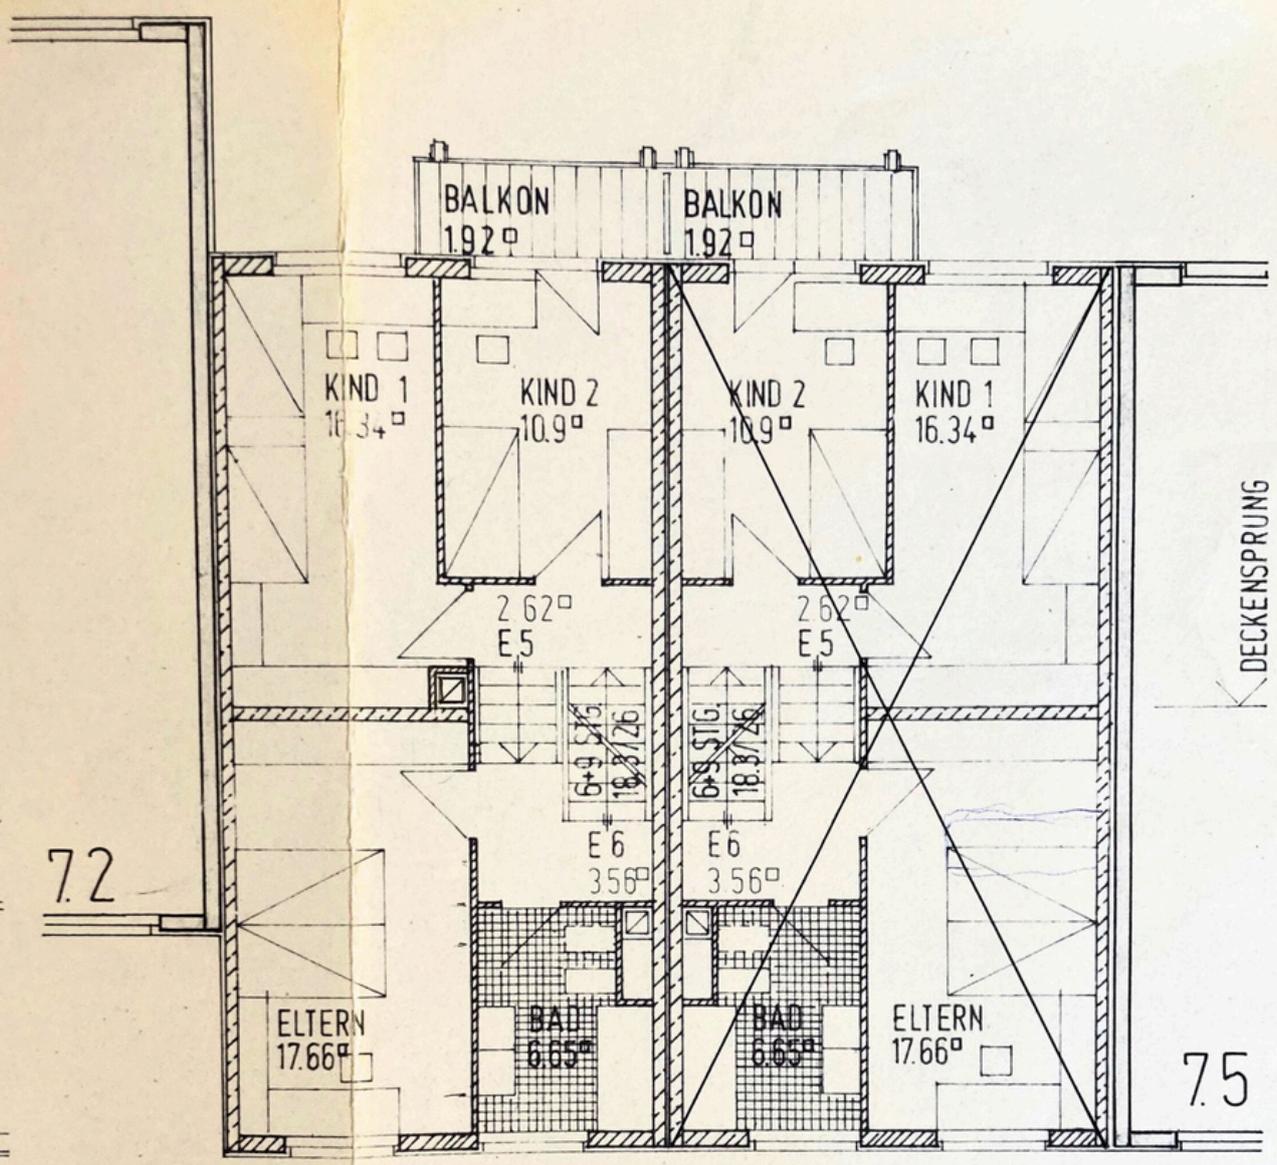

DECKENSPRUNG

7.2


7.5

IA

625 151 1115 151 875 875 151 1115 151 625  
 18 317 8 2385 18 18 2385 8 317 18  
 2 5995 2 5995 2

73  
 OBERGESCHOSS

74  
 WOHNFLÄCHE 59.51 m²

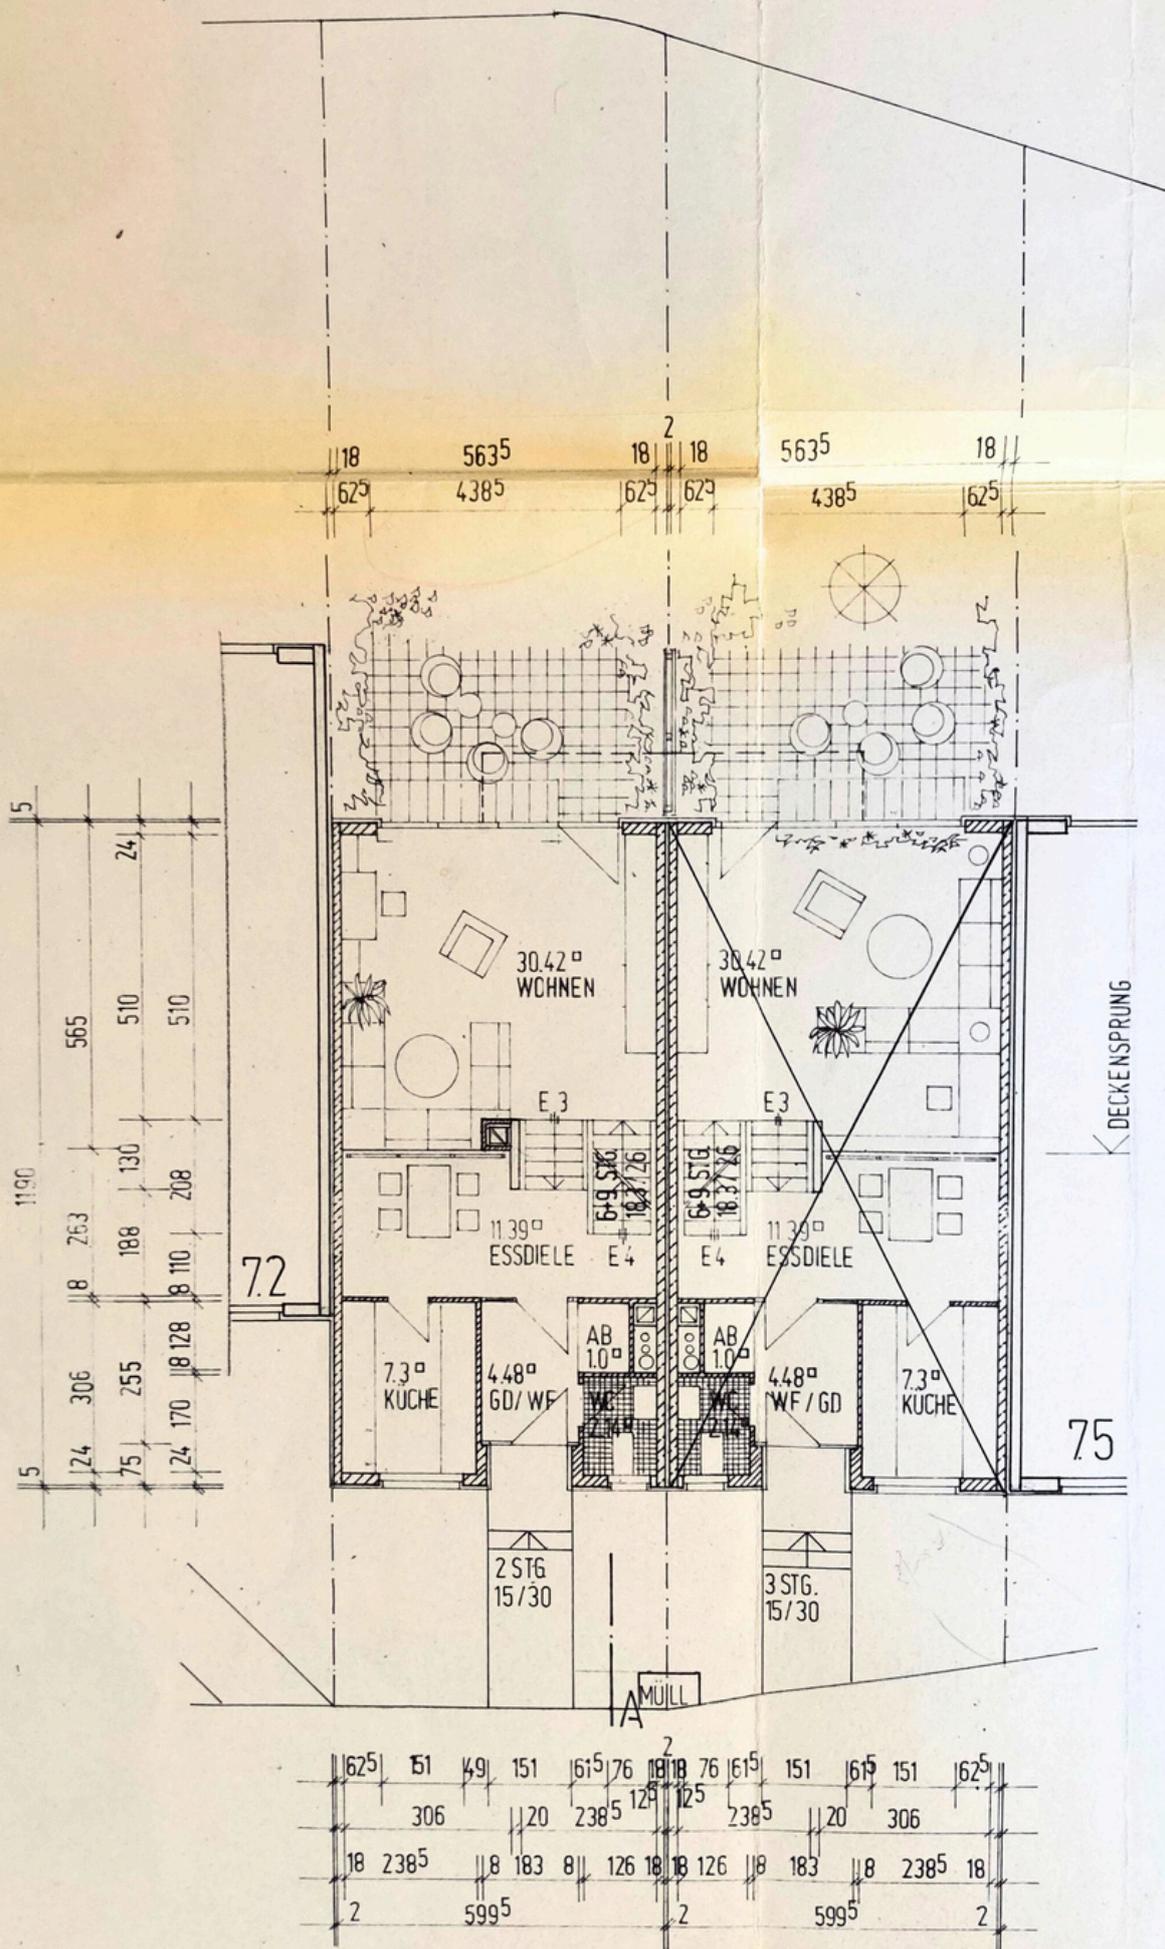


73  
ERDGESCHOSS

74  
WOHNFLÄCHE 56.83 m²

18	563 <sup>5</sup>	18	18	563 <sup>5</sup>	18
313 <sup>5</sup>	115	238 <sup>5</sup>	238 <sup>5</sup>	115	313 <sup>5</sup>
62 <sup>5</sup>	138 <sup>5</sup>	24	138 <sup>5</sup>	200	200
138 <sup>5</sup>	24	138 <sup>5</sup>	200	138 <sup>5</sup>	24
138 <sup>5</sup>	24	138 <sup>5</sup>	200	138 <sup>5</sup>	24
62 <sup>5</sup>	138 <sup>5</sup>	24	138 <sup>5</sup>	200	62 <sup>5</sup>

1190
35
20
389
115
165
115
110
110
20
130
182
132 <sup>5</sup>
557
115
310
20

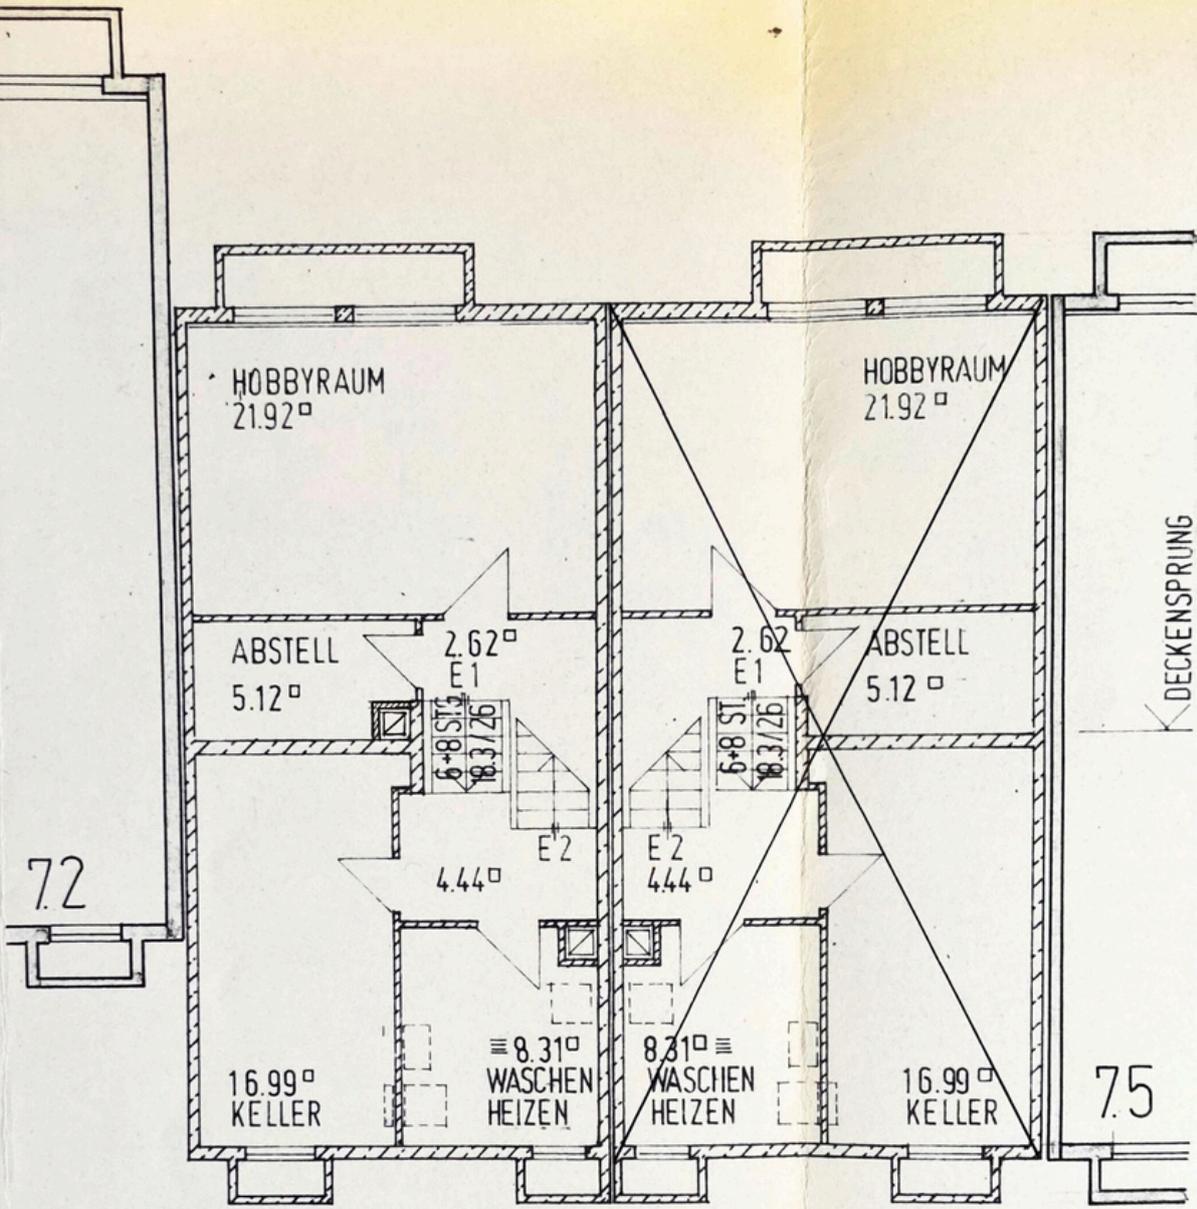


62 <sup>5</sup>	100	308 <sup>5</sup>	80	12	5	5	80	308 <sup>5</sup>	100	62 <sup>5</sup>
305	20	238 <sup>5</sup>	238 <sup>5</sup>	20	305					
18	276	115	276	18	18	276	115	276	18	
2	599 <sup>5</sup>			2	599 <sup>5</sup>				2	


73  
KELLERGESCHOSS

74  
NUTZFLÄCHE 59.40 □


Kamin

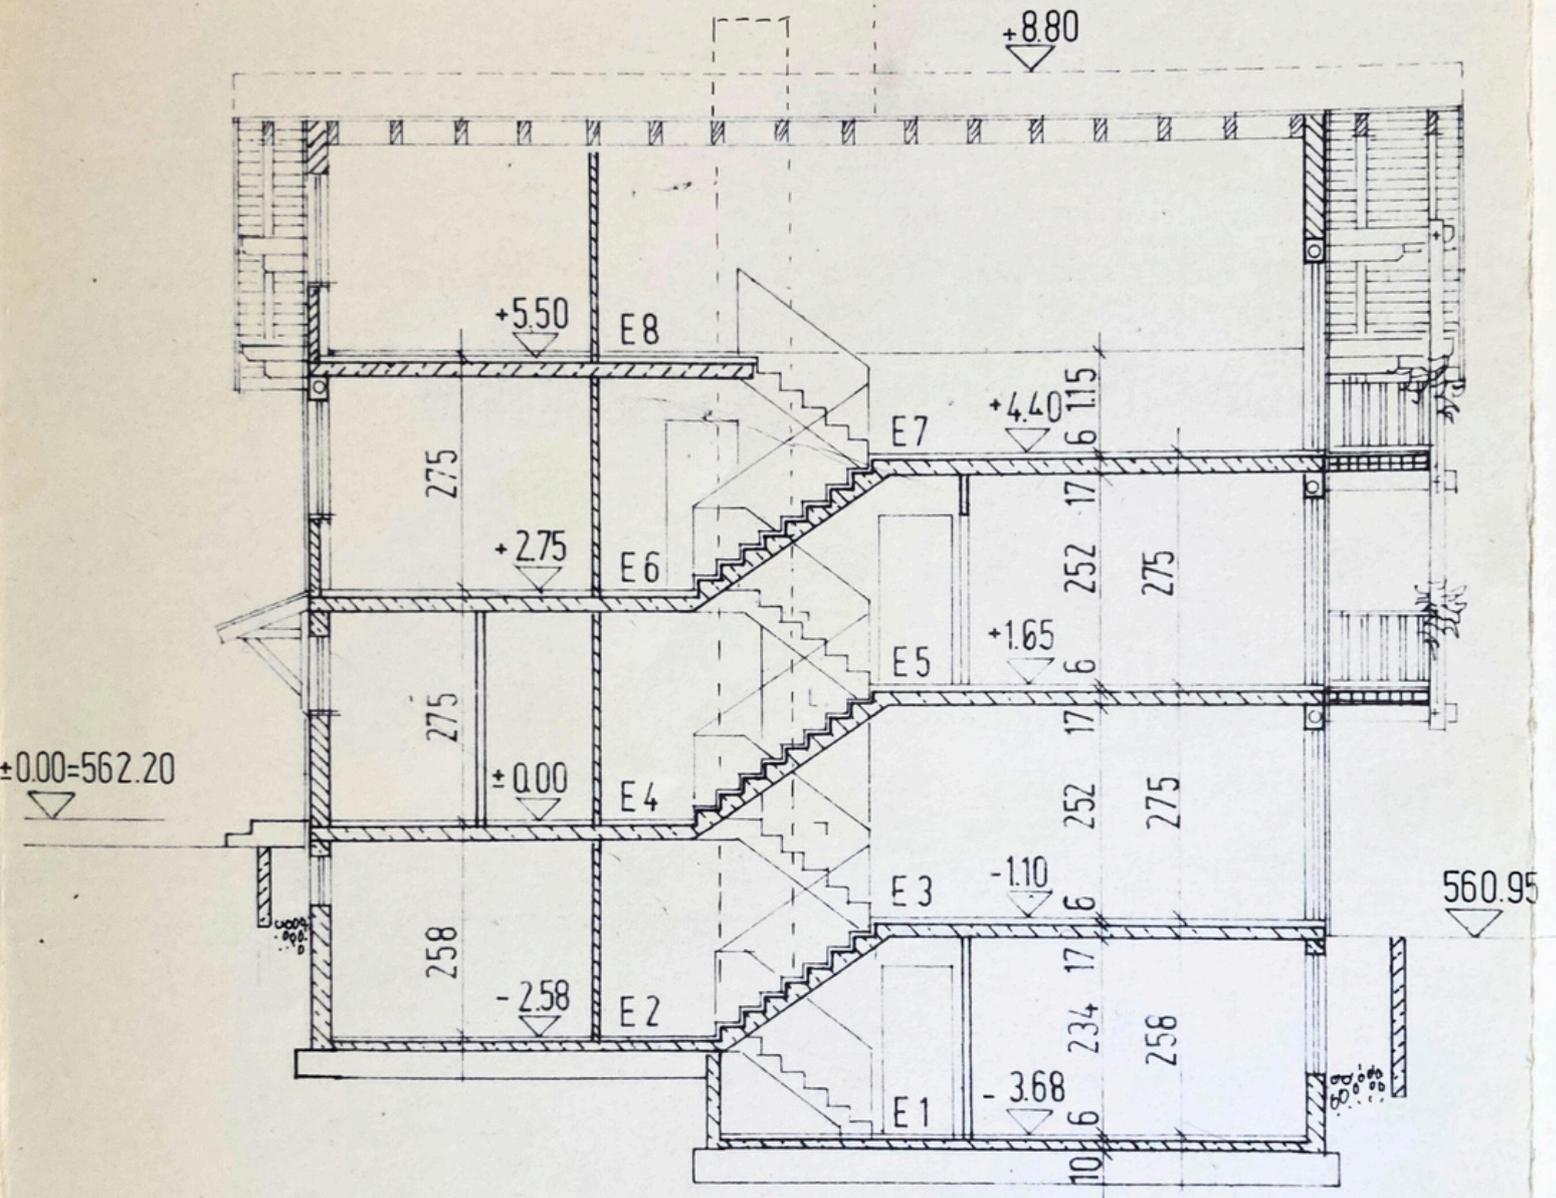




SCHNITT A

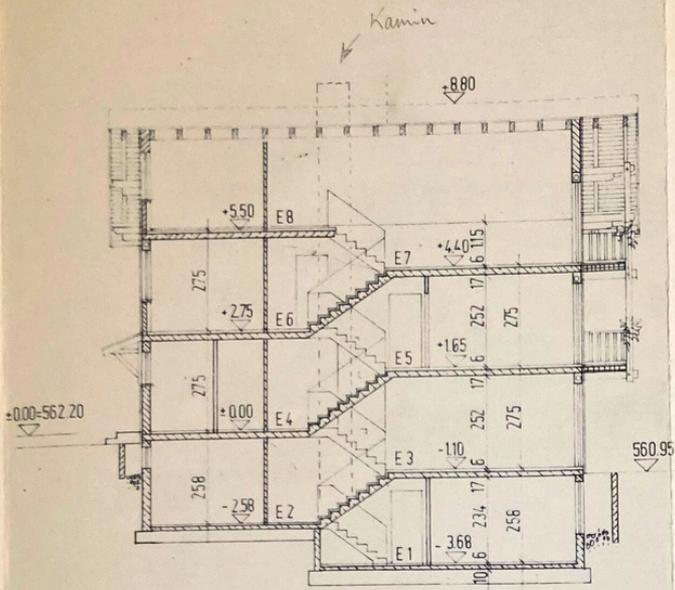

SCHNITT A


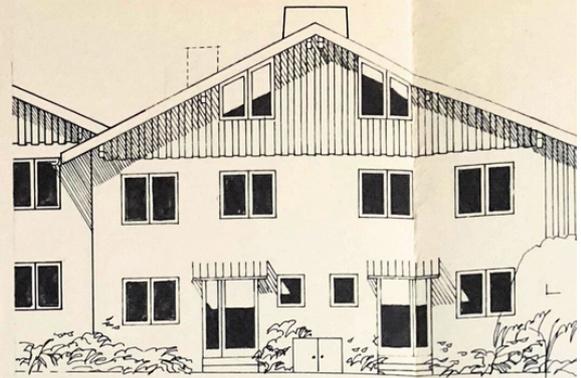


EINGANGSANSICHT

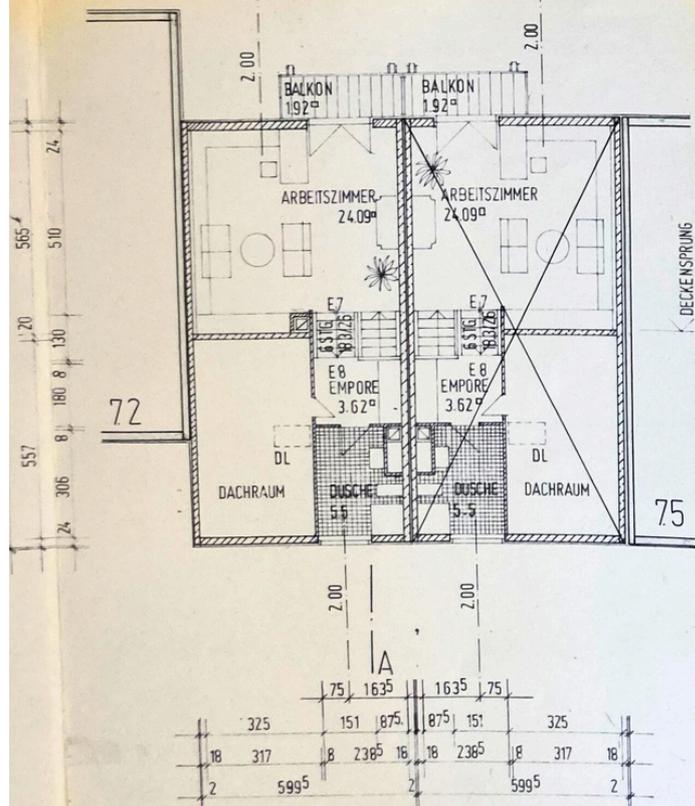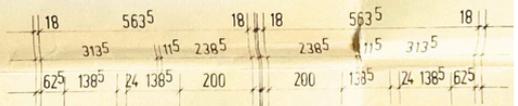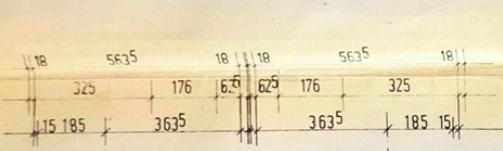

73 DACHGESCHOSS


74 WOHNFLÄCHE 3513 m²

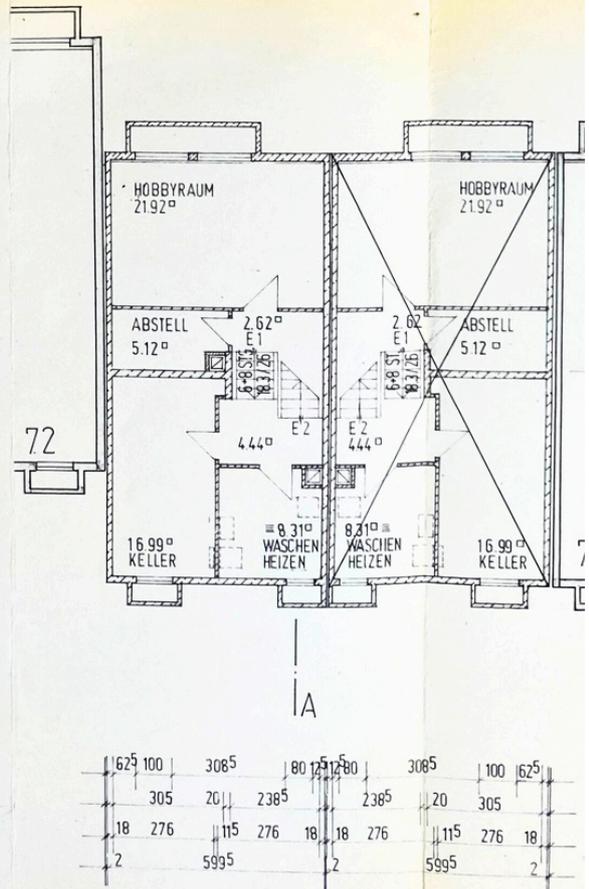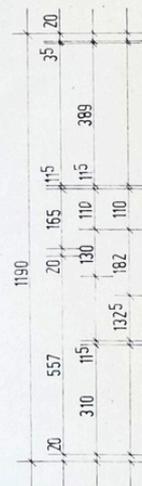

73 KELLERGESCHOSS





74 NUTZFLÄCHE 5940 m²

70

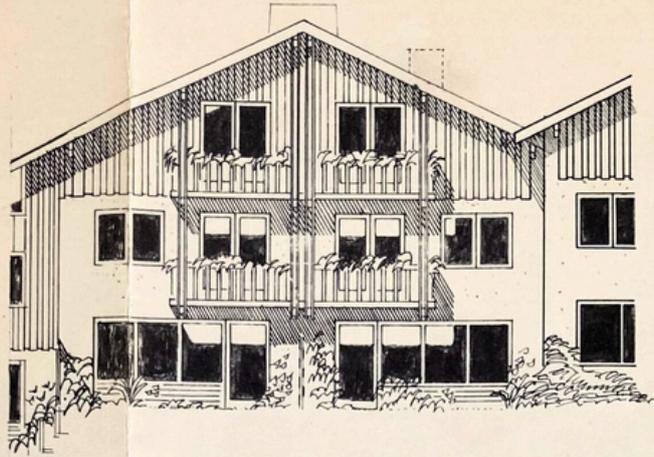


GARTENANSICHT

+0.00-562.20

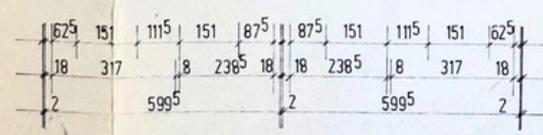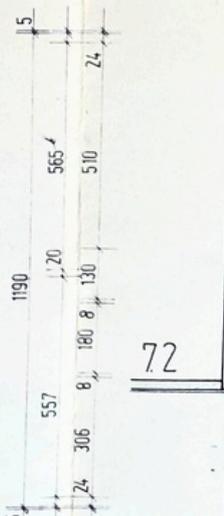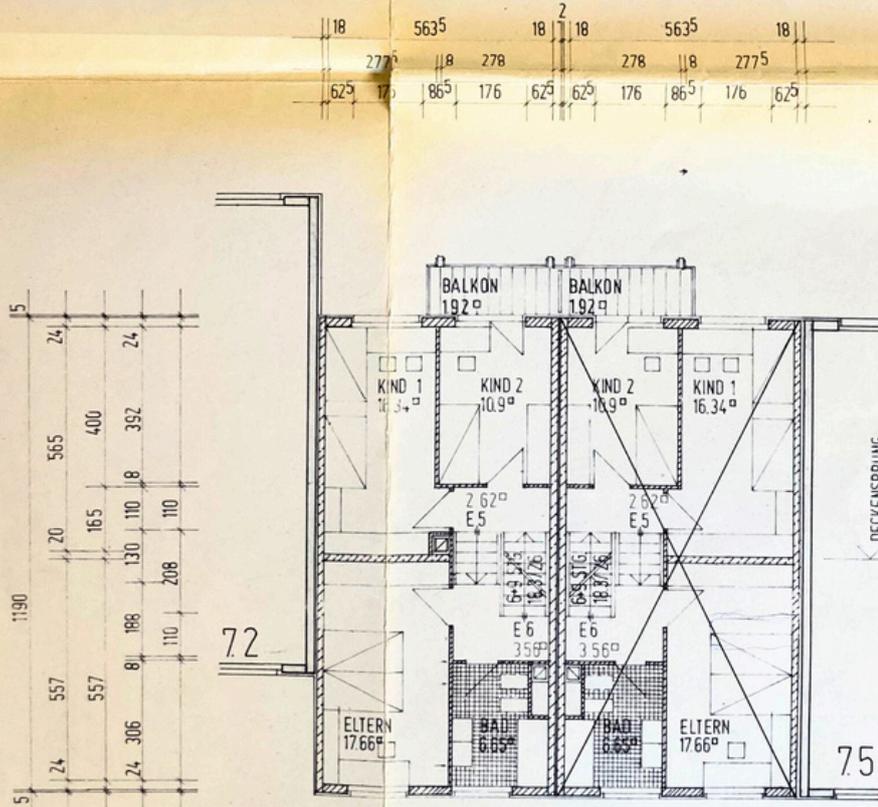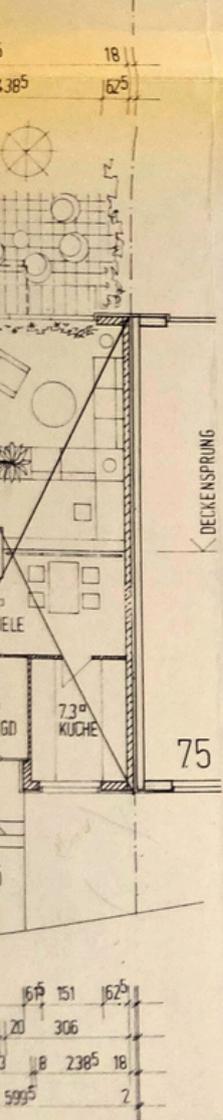

73  
OBERGESCHOSS

74  
WOHNFLÄCHE 5951 m²

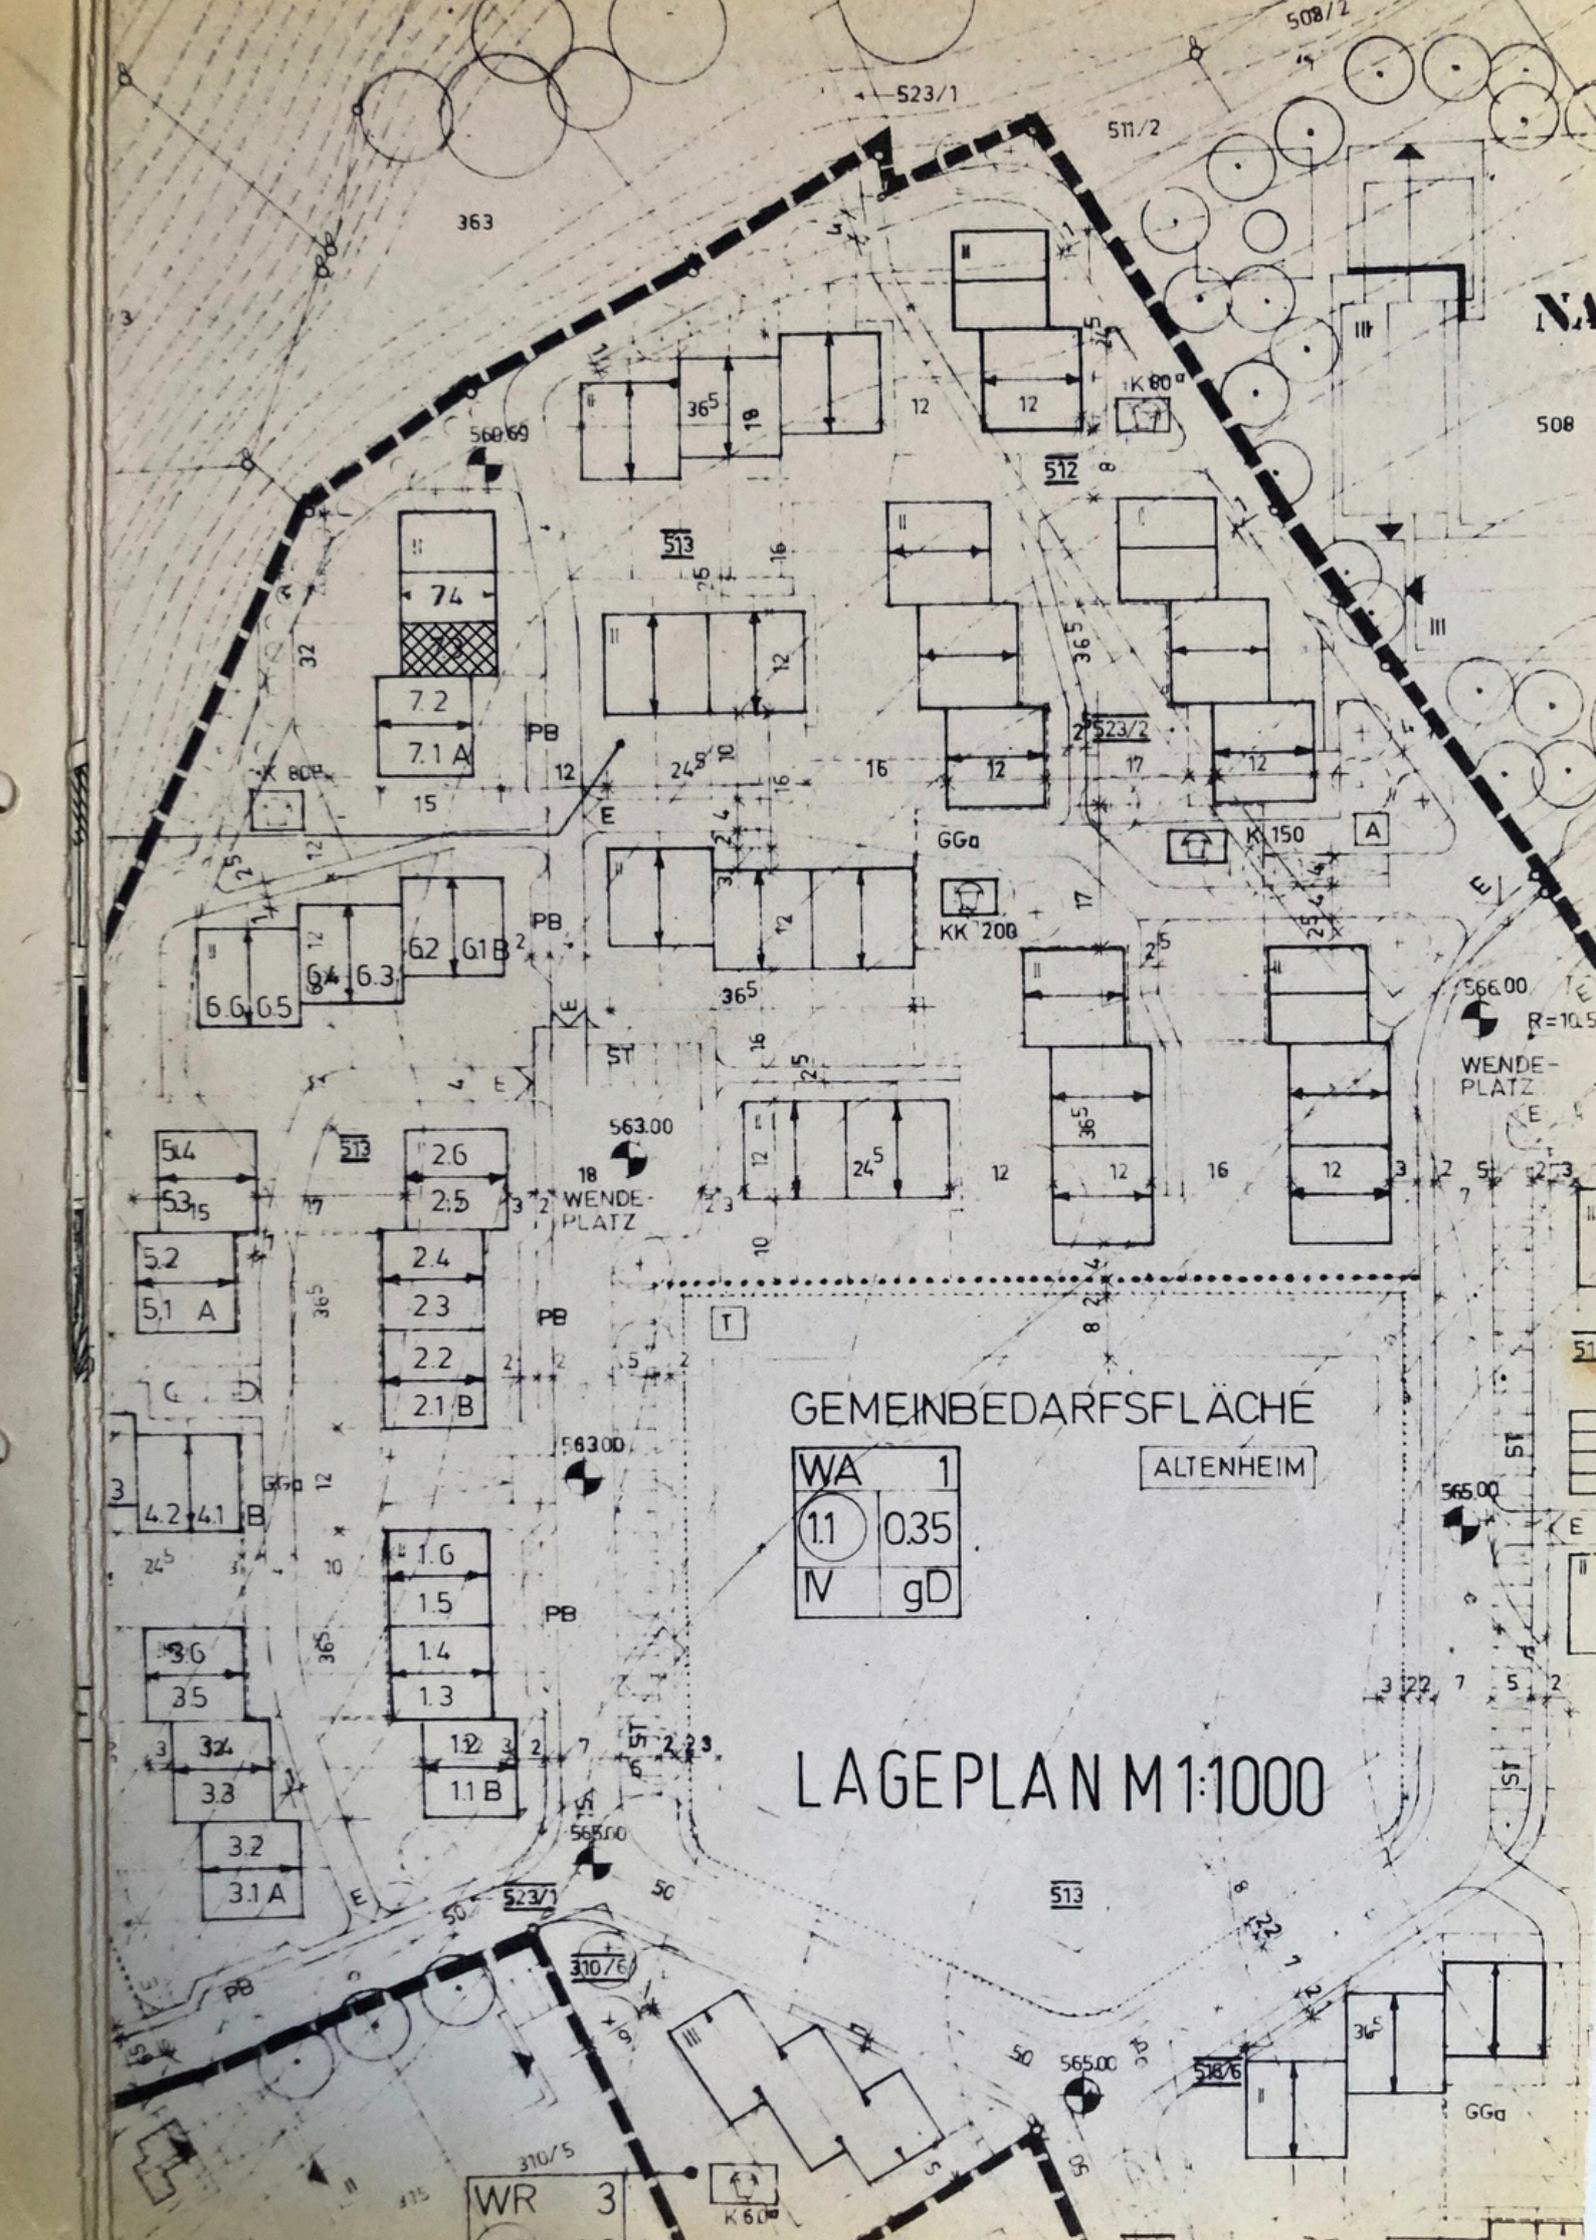

GEMEINBEDARFSFLÄCHE

ALTENHEIM

WA	1
(1.1)	0.35
IV	gD

LAGEPLAN M 1:1000

363

523/1

511/2

508/2

508

560.69

513

512

74

7.2

7.1 A

K 80

32

12

24.5

16

12

12

6.6

6.5

6.2

6.1 B

12

12

3

12

12

KK 200

17

K 150

17

566.00

R=10.5

WENDE-PLATZ

563.00

18 WENDE-PLATZ

2.6

2.5

5.4

5.3.5

5.2

5.1 A

2.4

2.3

2.2

2.1 B

563.00

4.2

4.1 B

1.6

1.5

1.4

1.3

3.6

3.5

3.4

3.3

3.2

3.1 A

1.2

1.1 B

565.00

523/1

513

310/6


565.00

518/6

WR 3


K 60

GGa

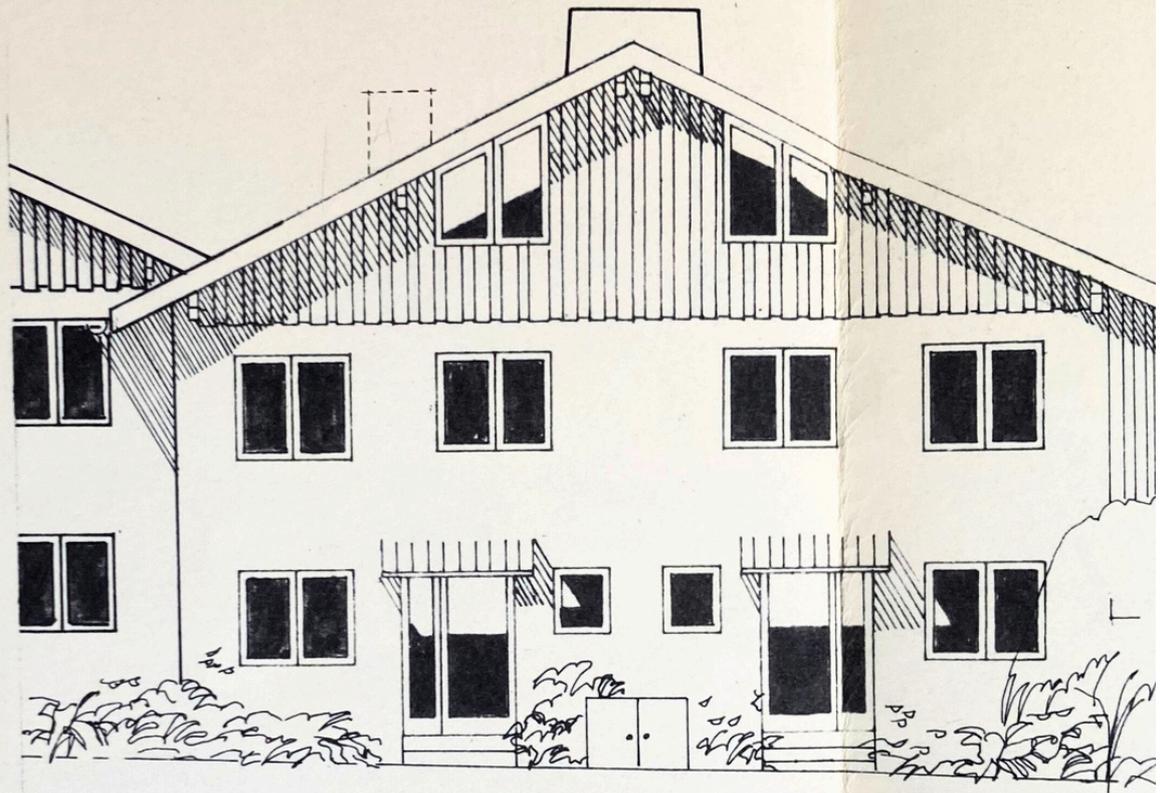

EINGANGSANSICHT

h.v.

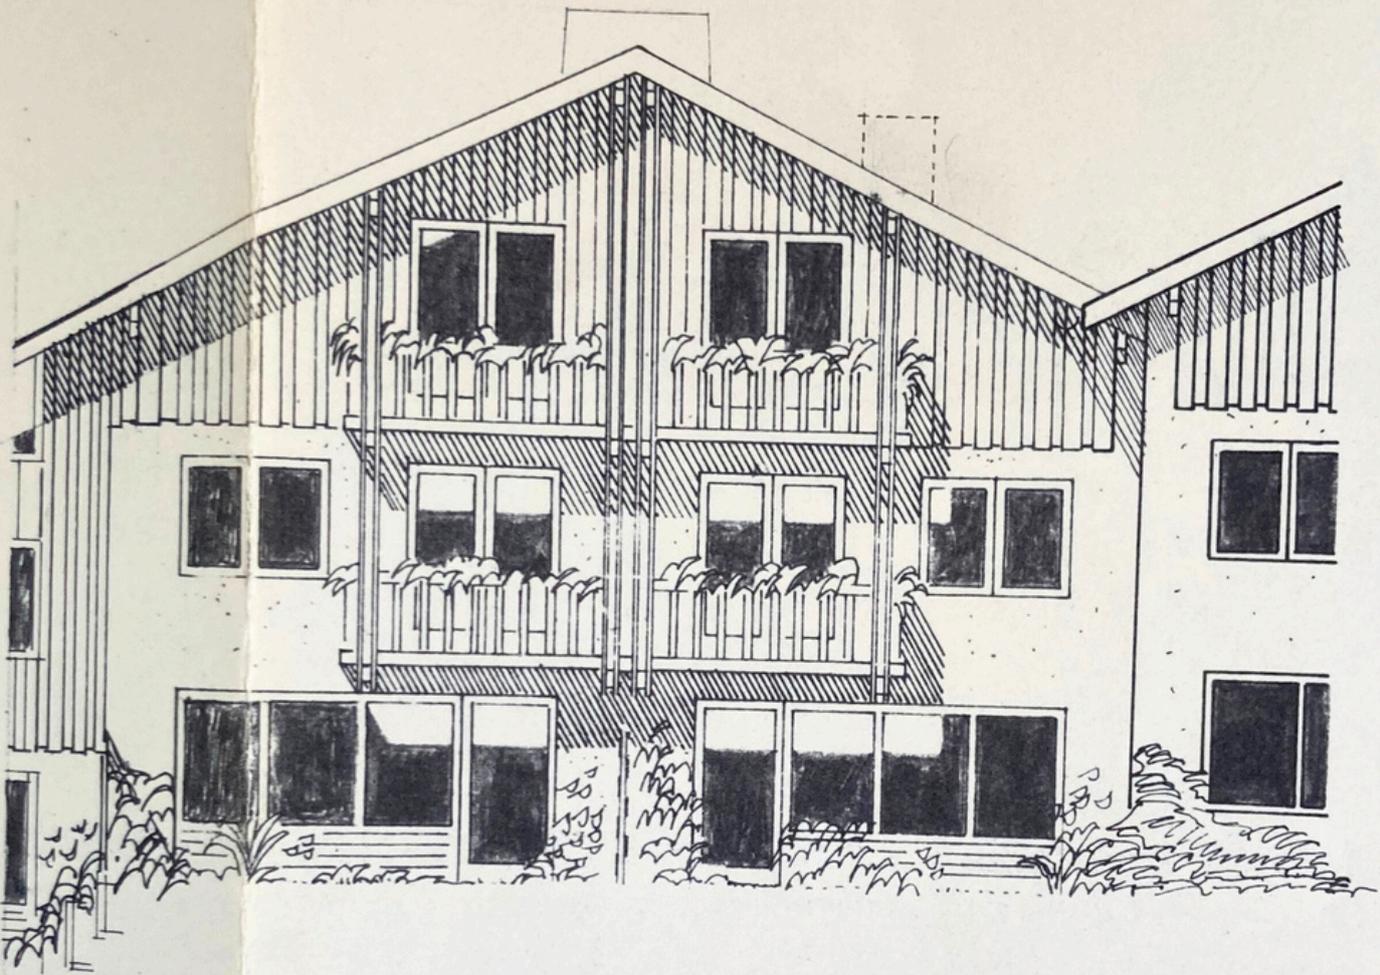

GARTENANSICHT