
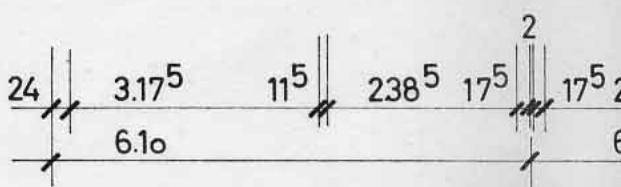



GEFERTIGT: WENDL./N., D.

1968

W E N D L I N G E N / N.
B A U G E B I E T „A M B E R G“



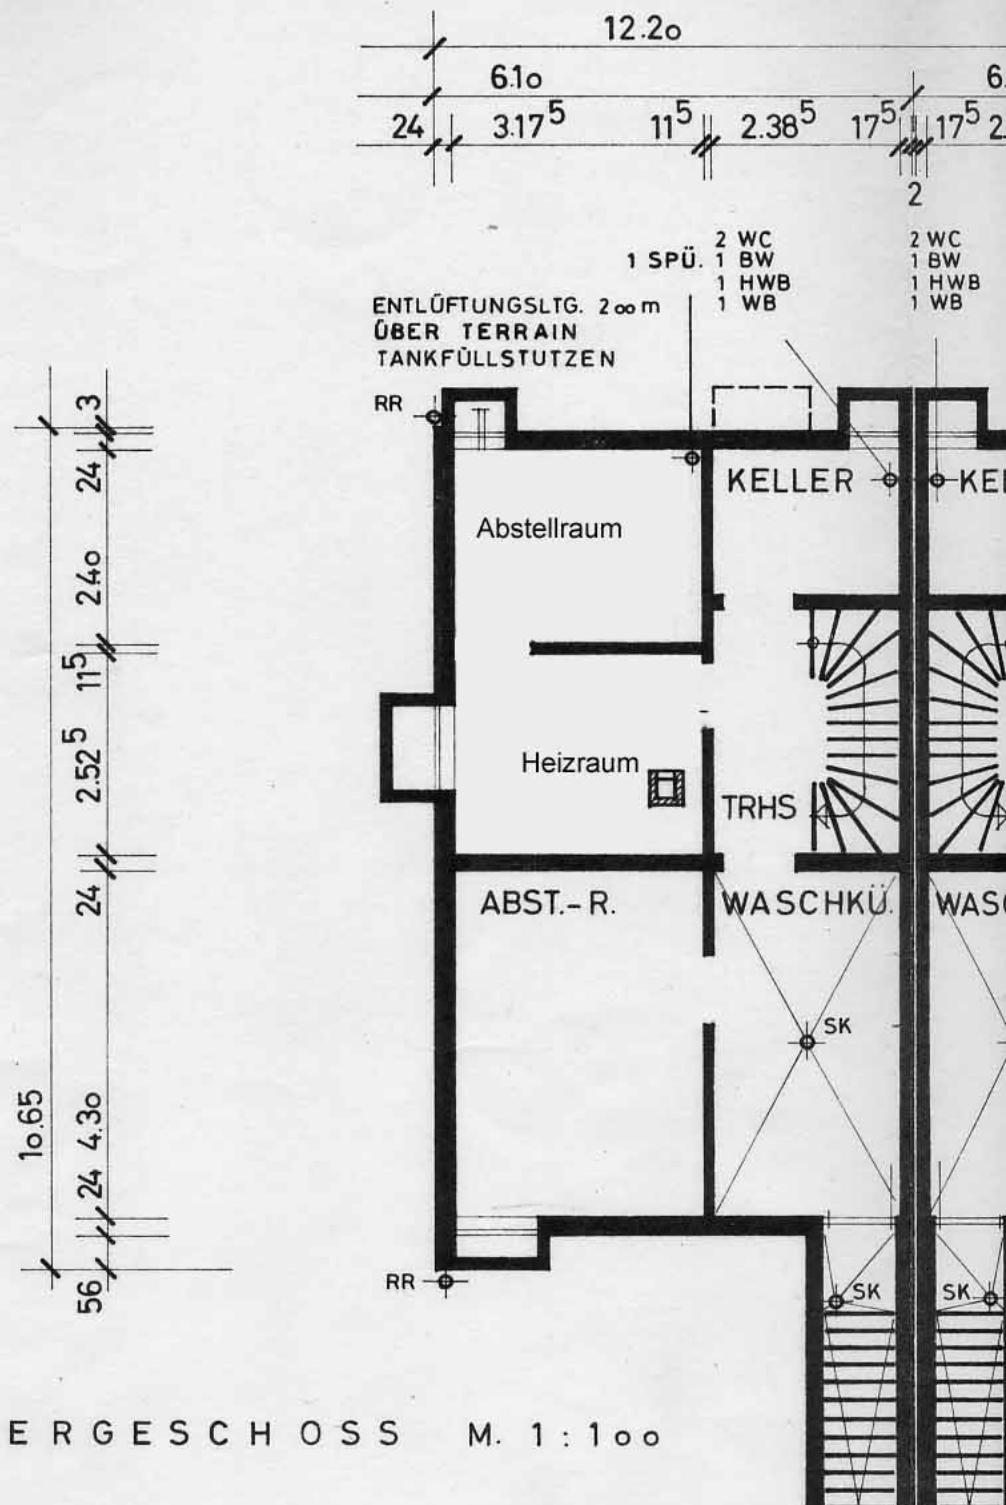


W E N D L I N G E N / N
BAUGEBIET „A M B E R G“

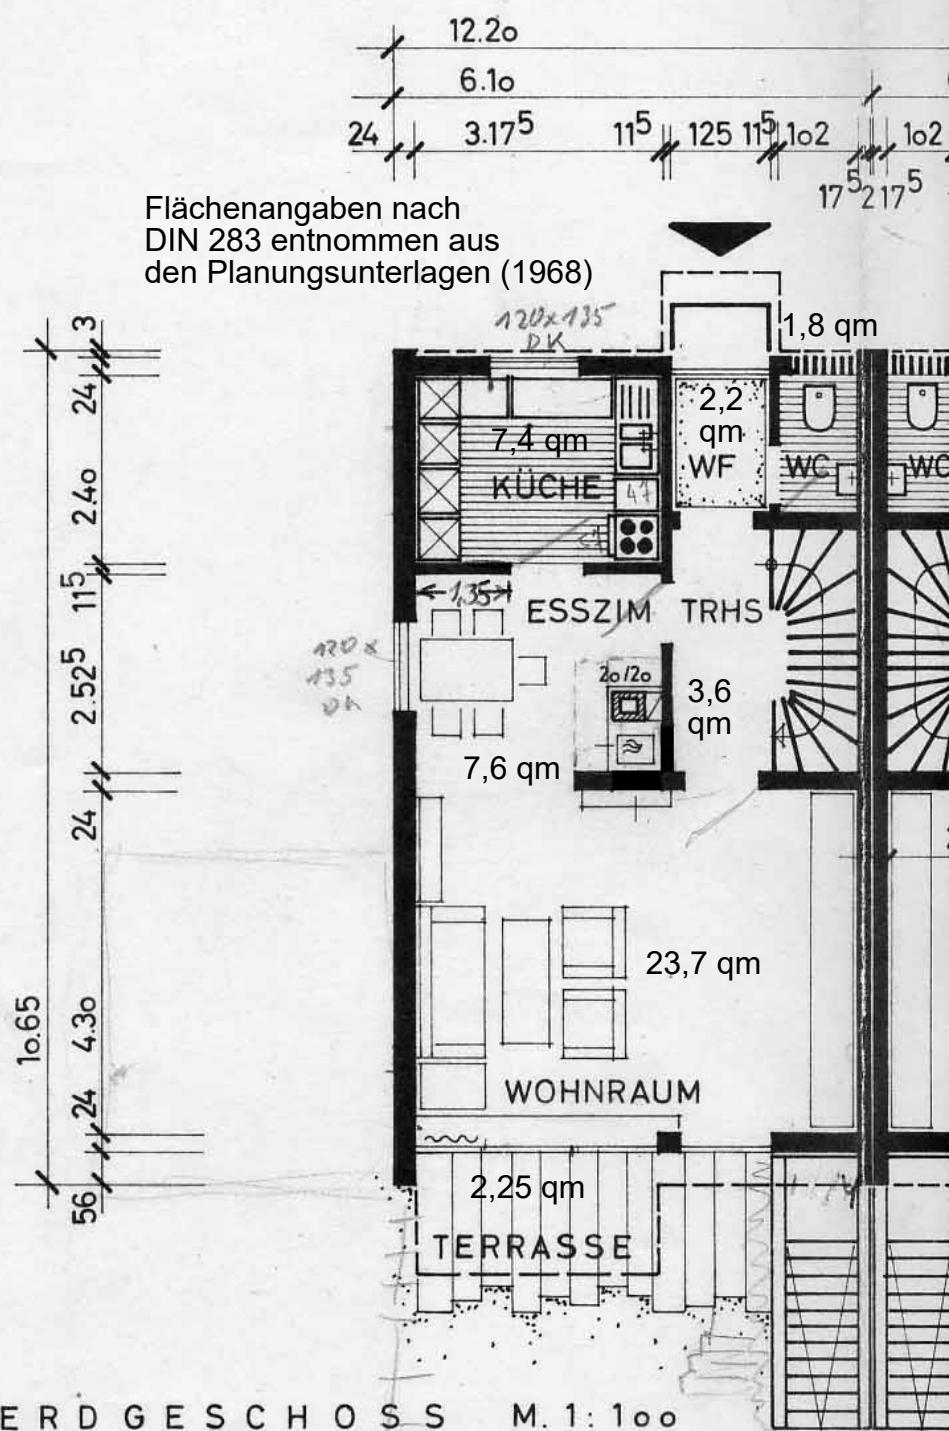


24 5.675 2
24 6.10 17.5 17.5

W E N D L I N G E N / N.
B A U G E B I E T „A M B E R G“

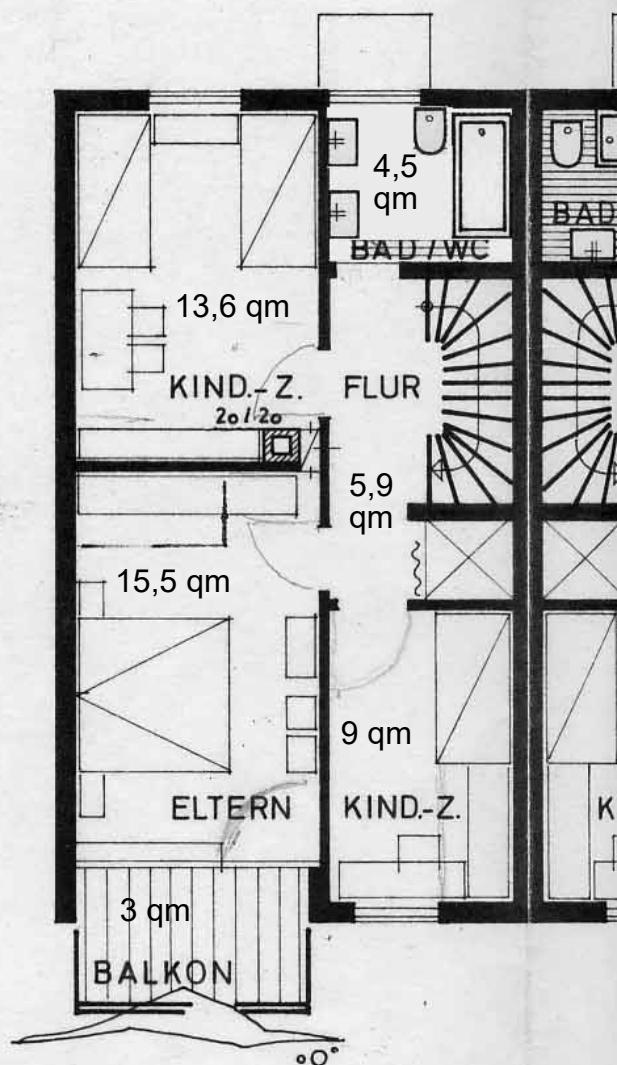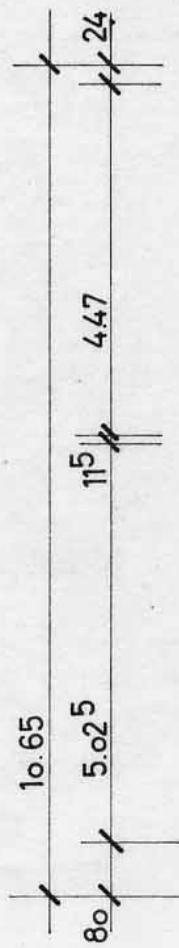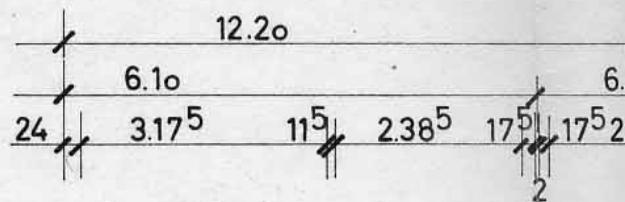

O B E R G E S C H O S S M. 1 : 100

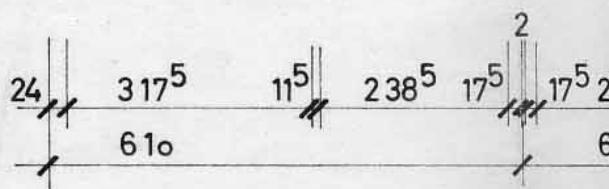

S M. 1:100

