


No.	Description	Date

**DR. MARK ROESCH**

LEHENSTR. 25,  
DONAUESCHINGEN

SOUTERRAIN/  
GARTENGESCHOSS

Project number	2024-0144
Date	28.09.2024
Drawn by	RITA MCGOVERN
Checked by	ERIC FELLNER
<b>A101</b>	
Scale	1 : 50

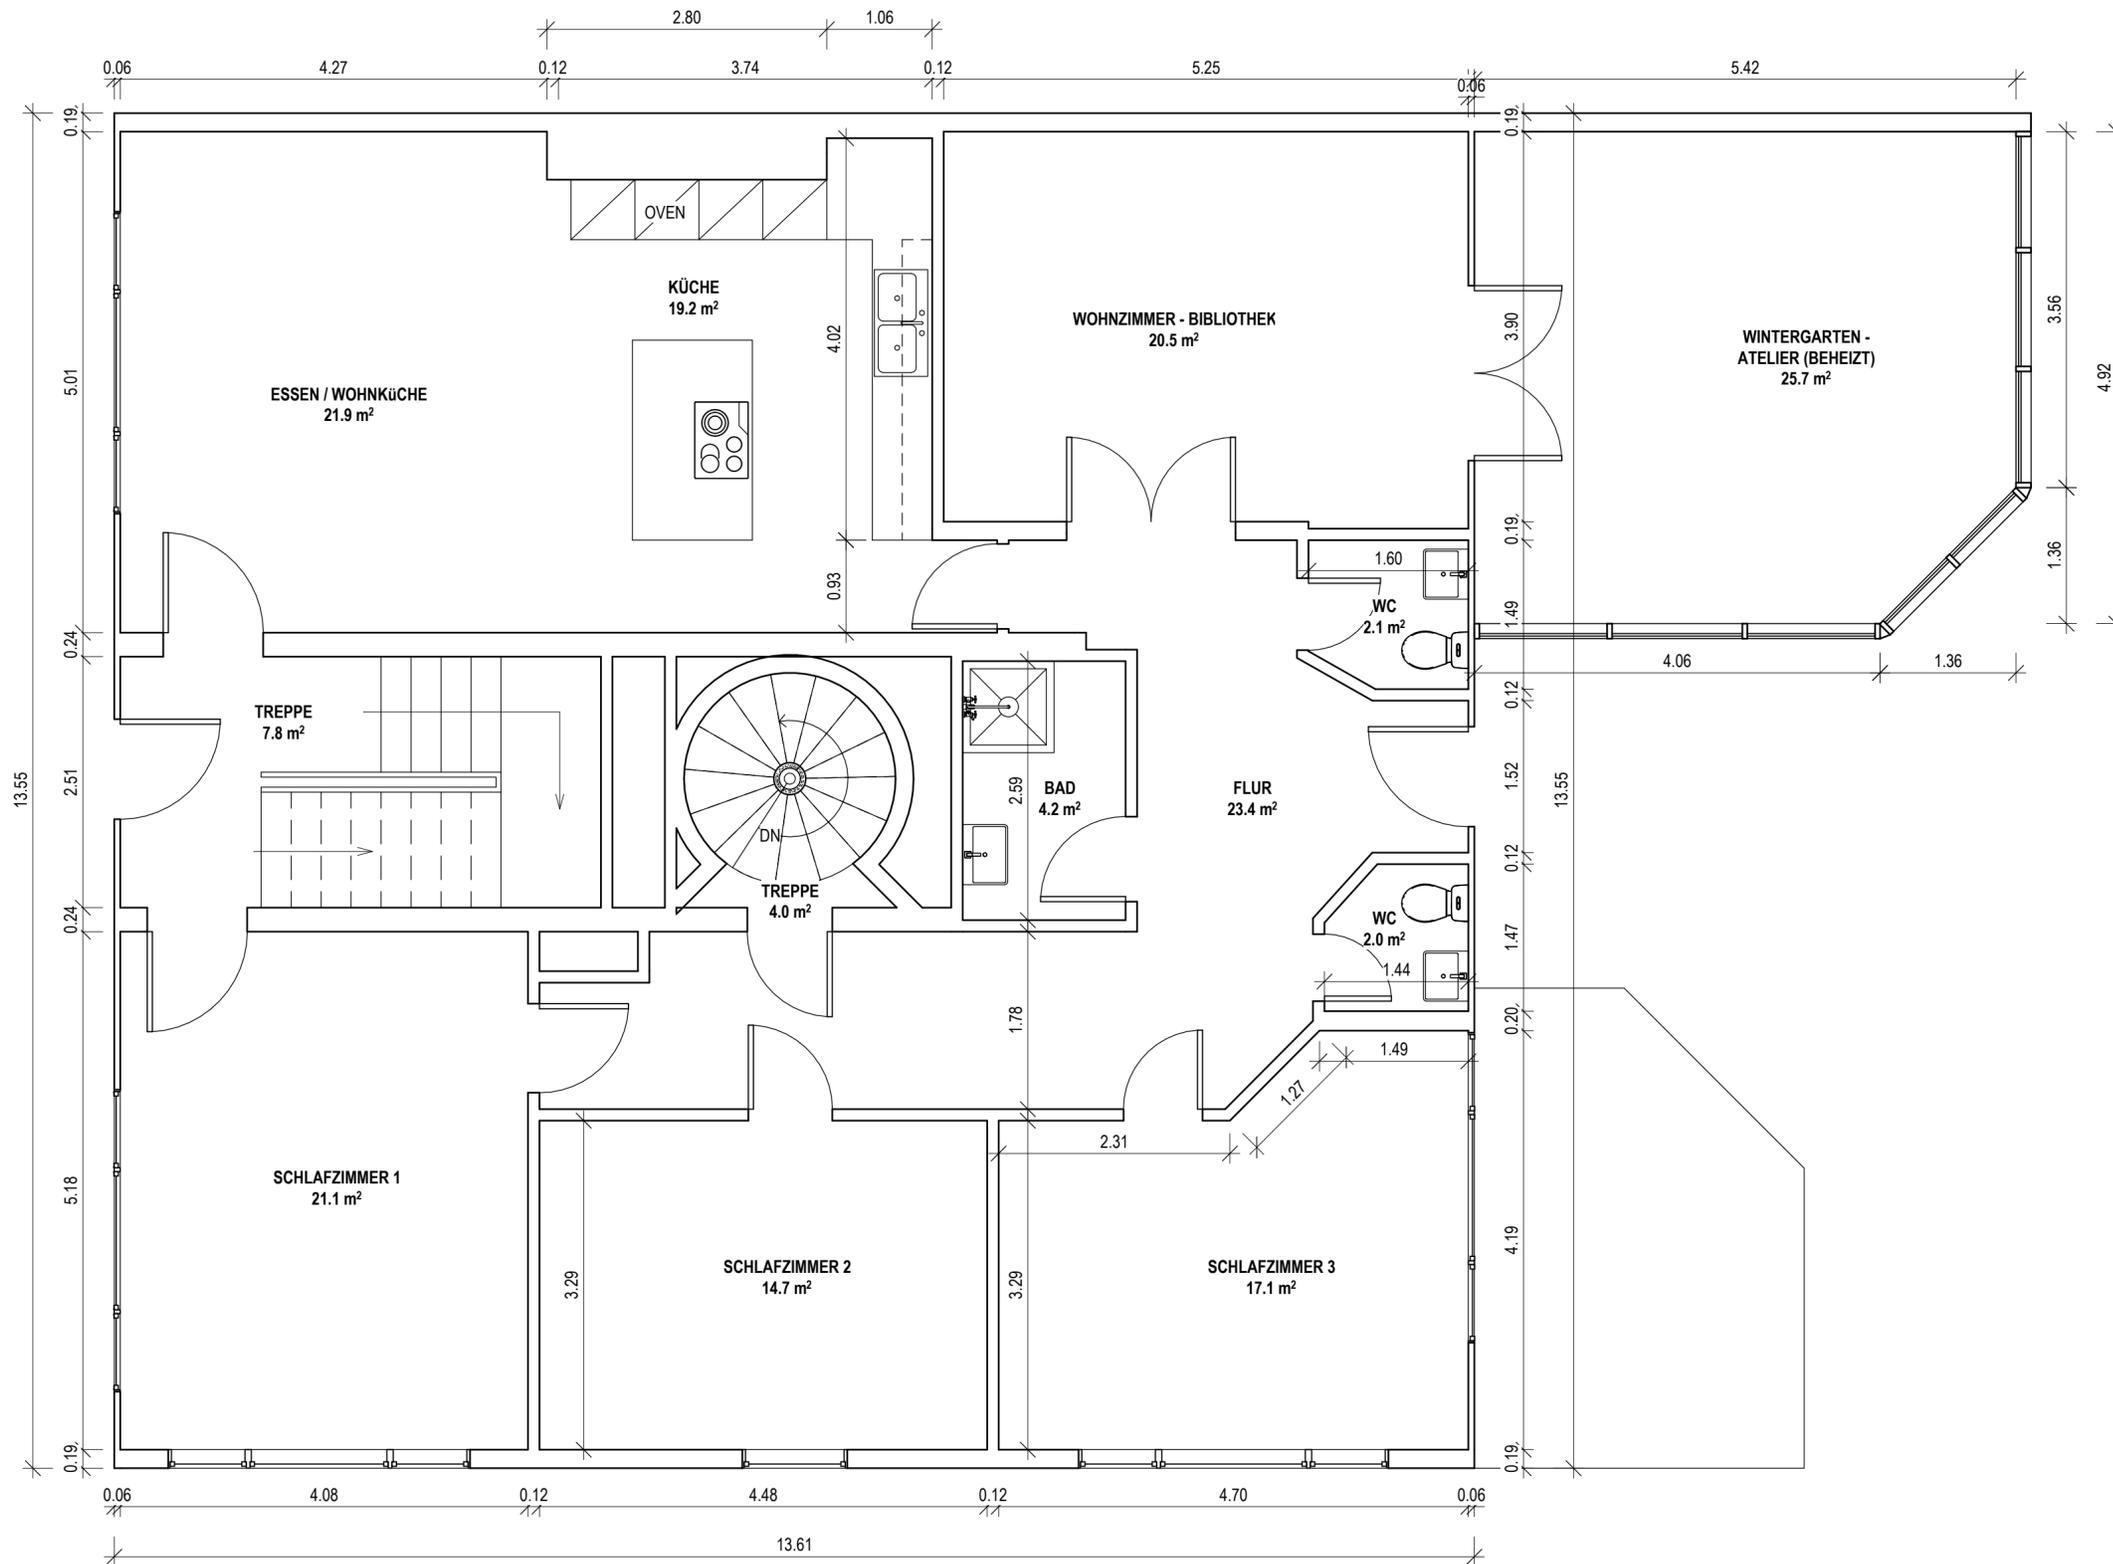

No.	Description	Date

**DR. MARK ROESCH**  
 LEHENSTR. 25,  
 DONAUESCHINGEN

**ERDGESCHOSS**

Project number 2024-0144  
 Date 28.09.2024  
 Drawn by RITA MCGOVERN  
 Checked by ERIC FELLNER

**A102**

Scale 1 : 50