



N

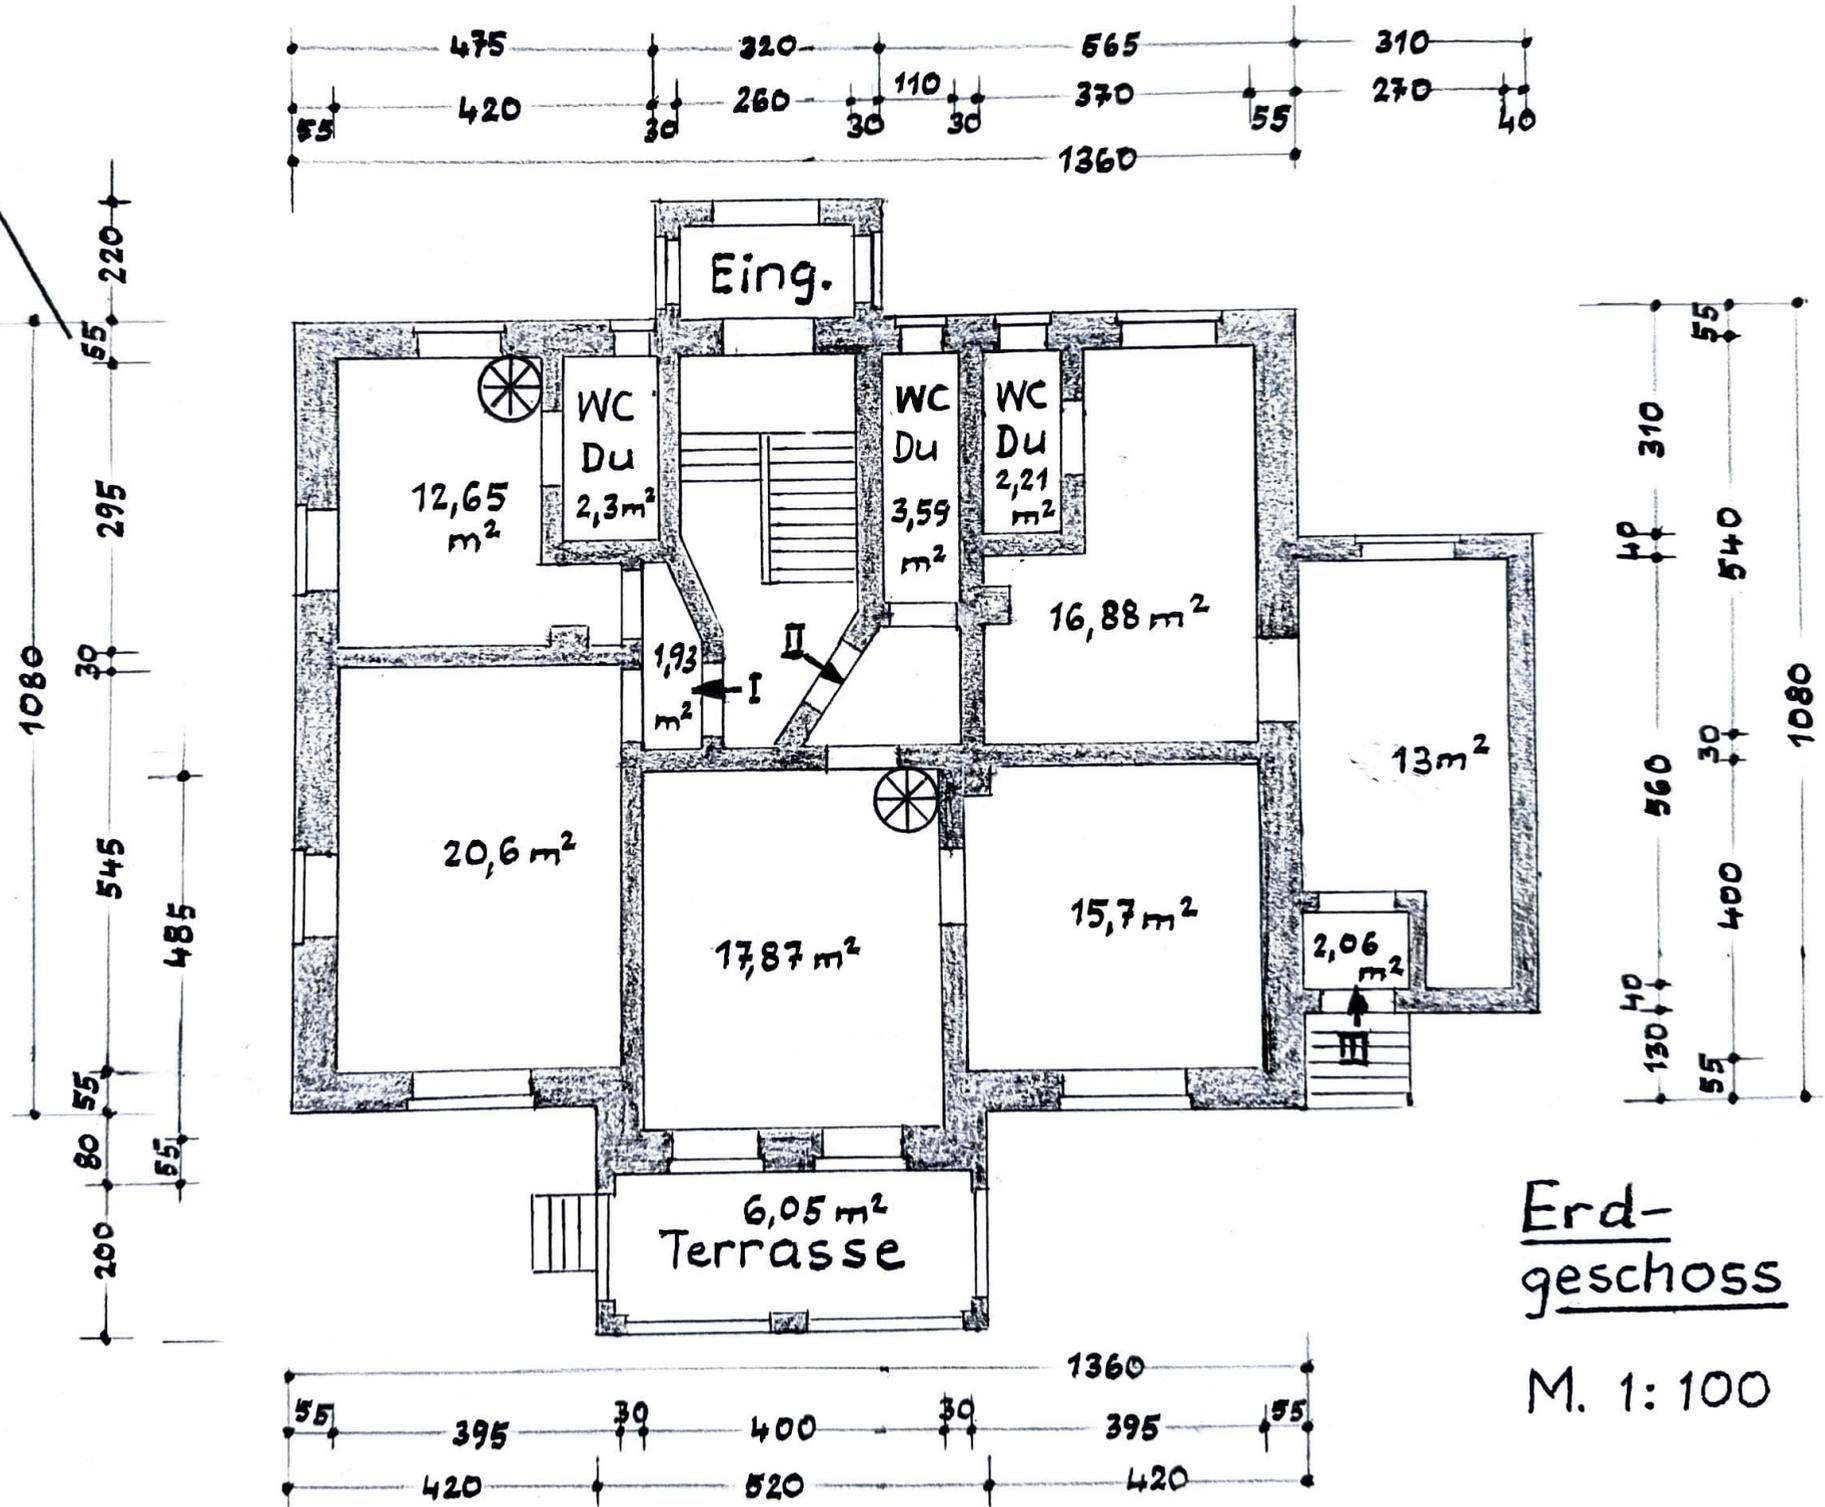


Erd-
geschoss

M. 1:100

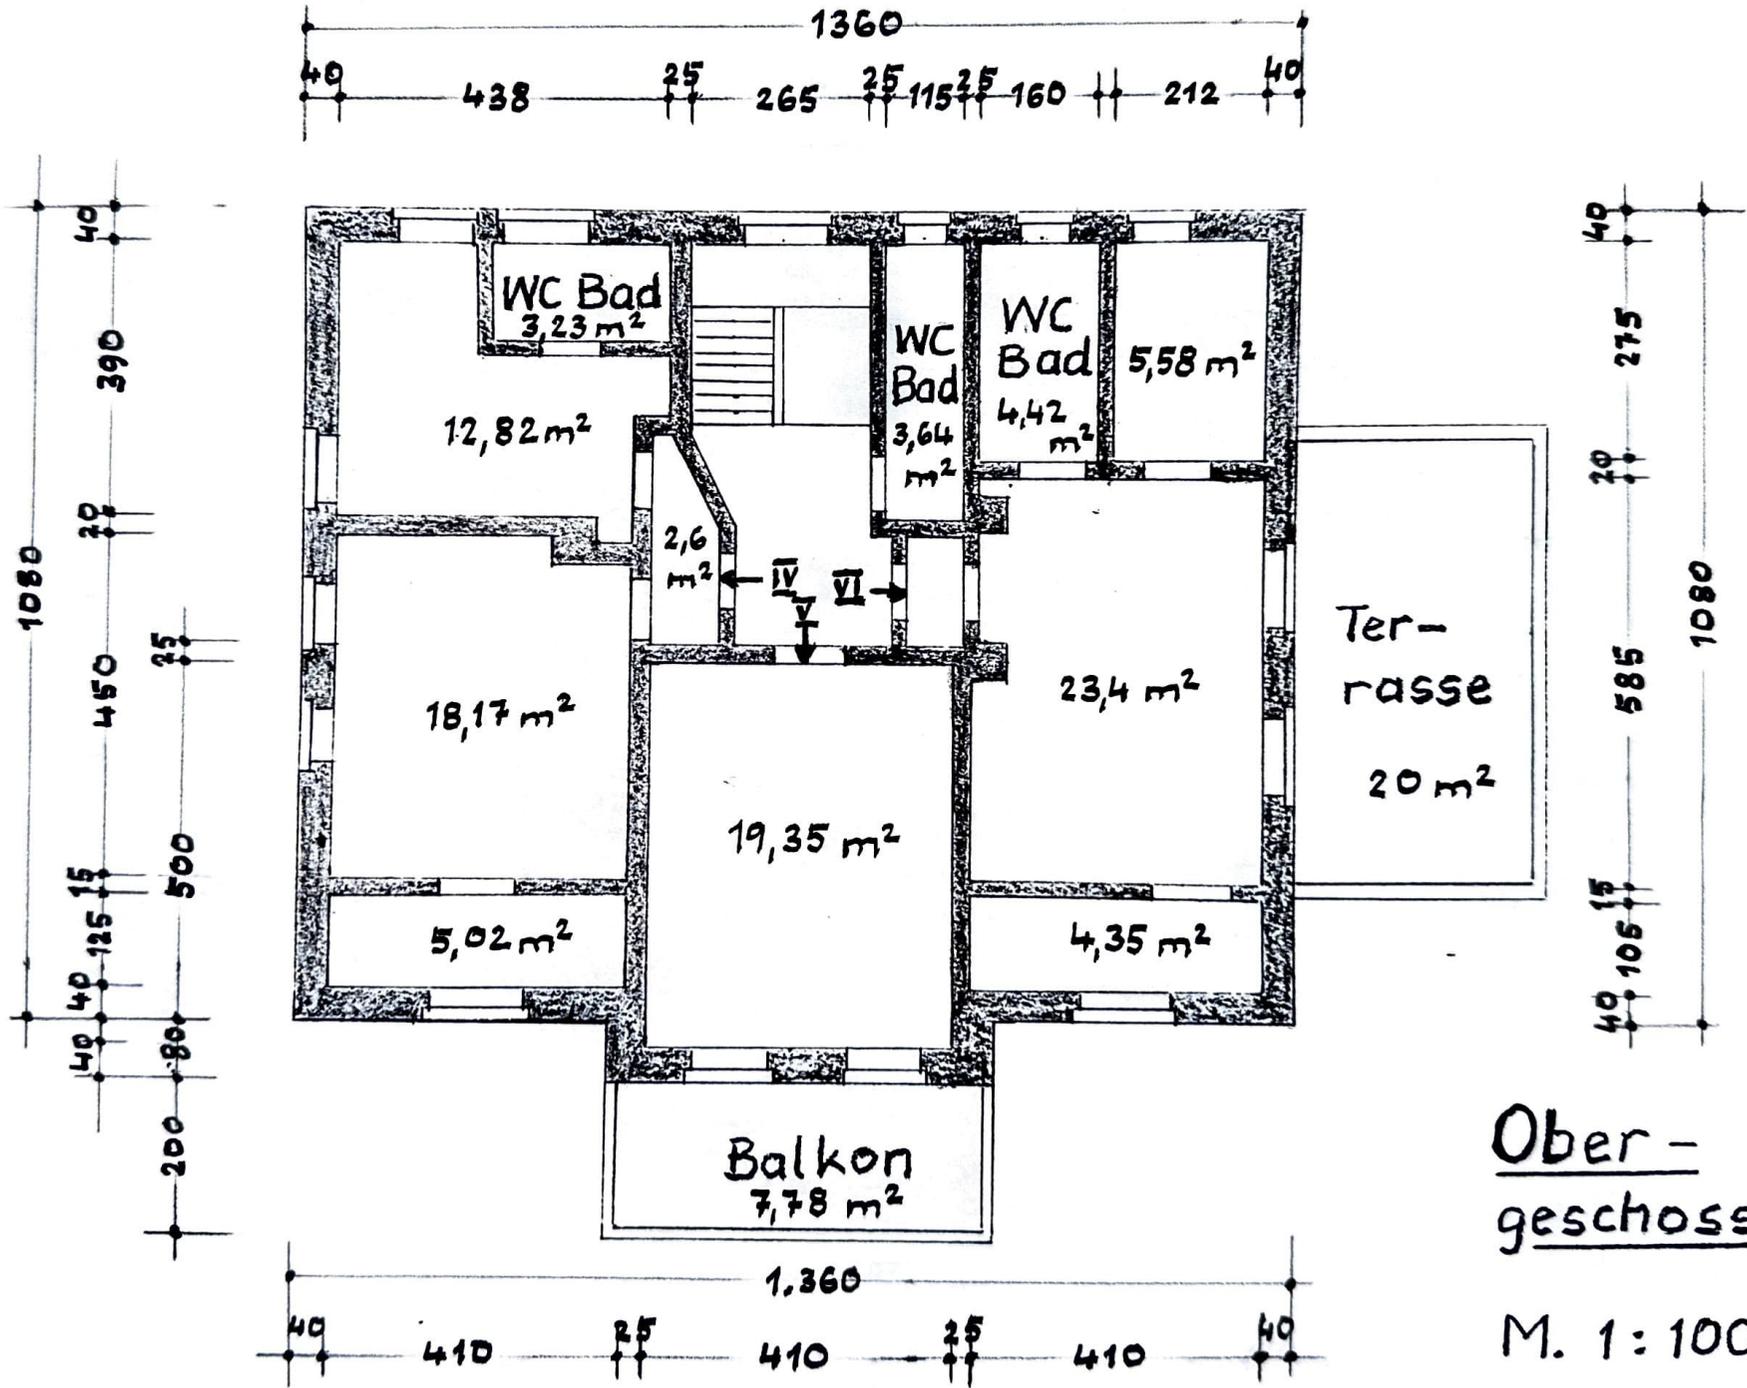

Ober-
geschoss

M. 1:100

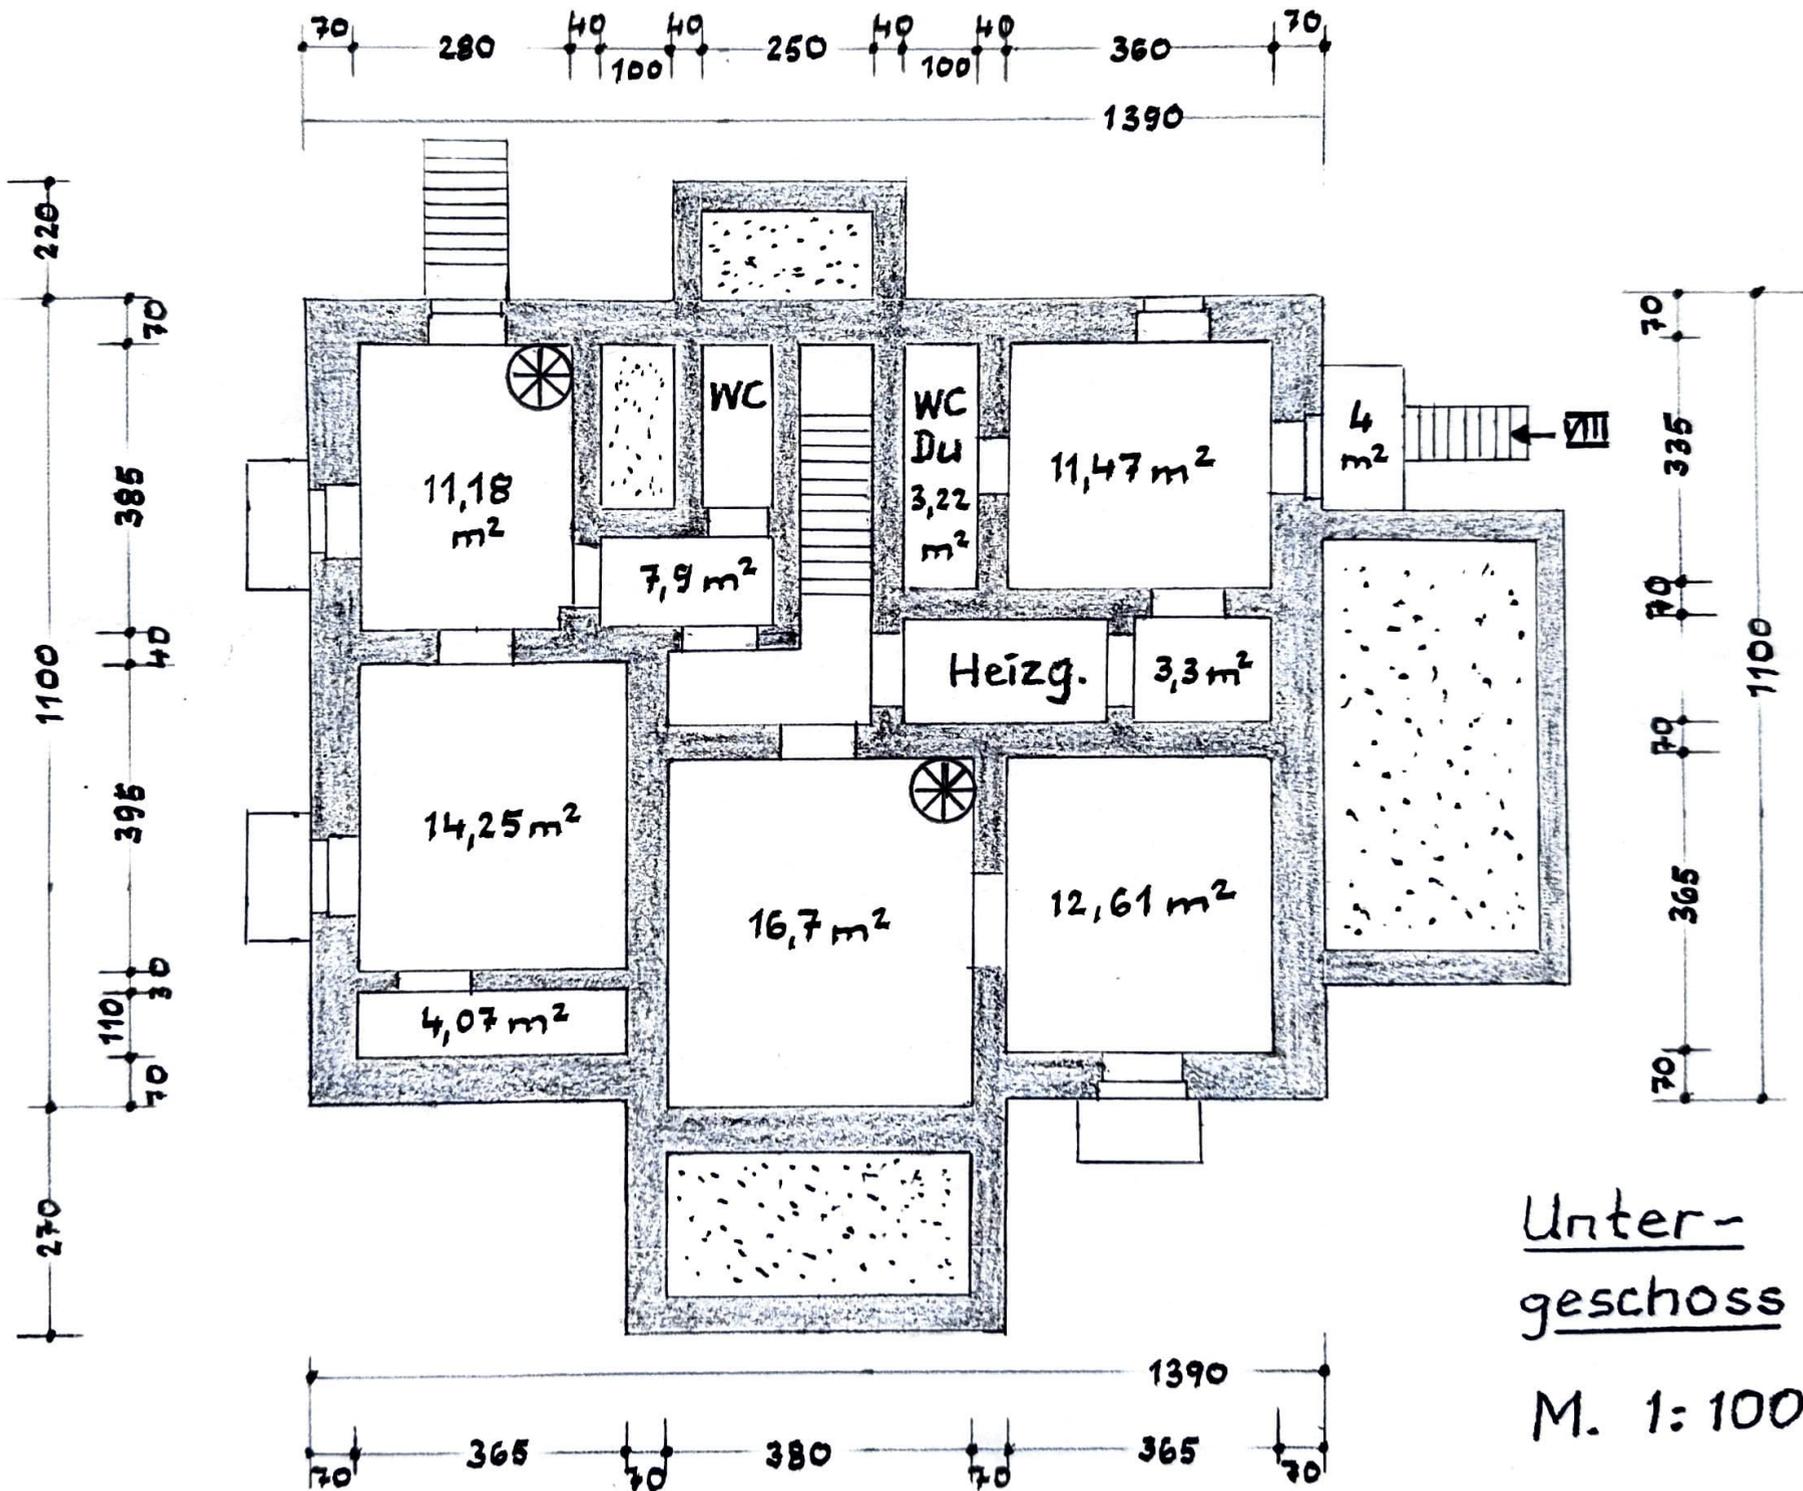

Unter-
geschoss

M. 1:100