


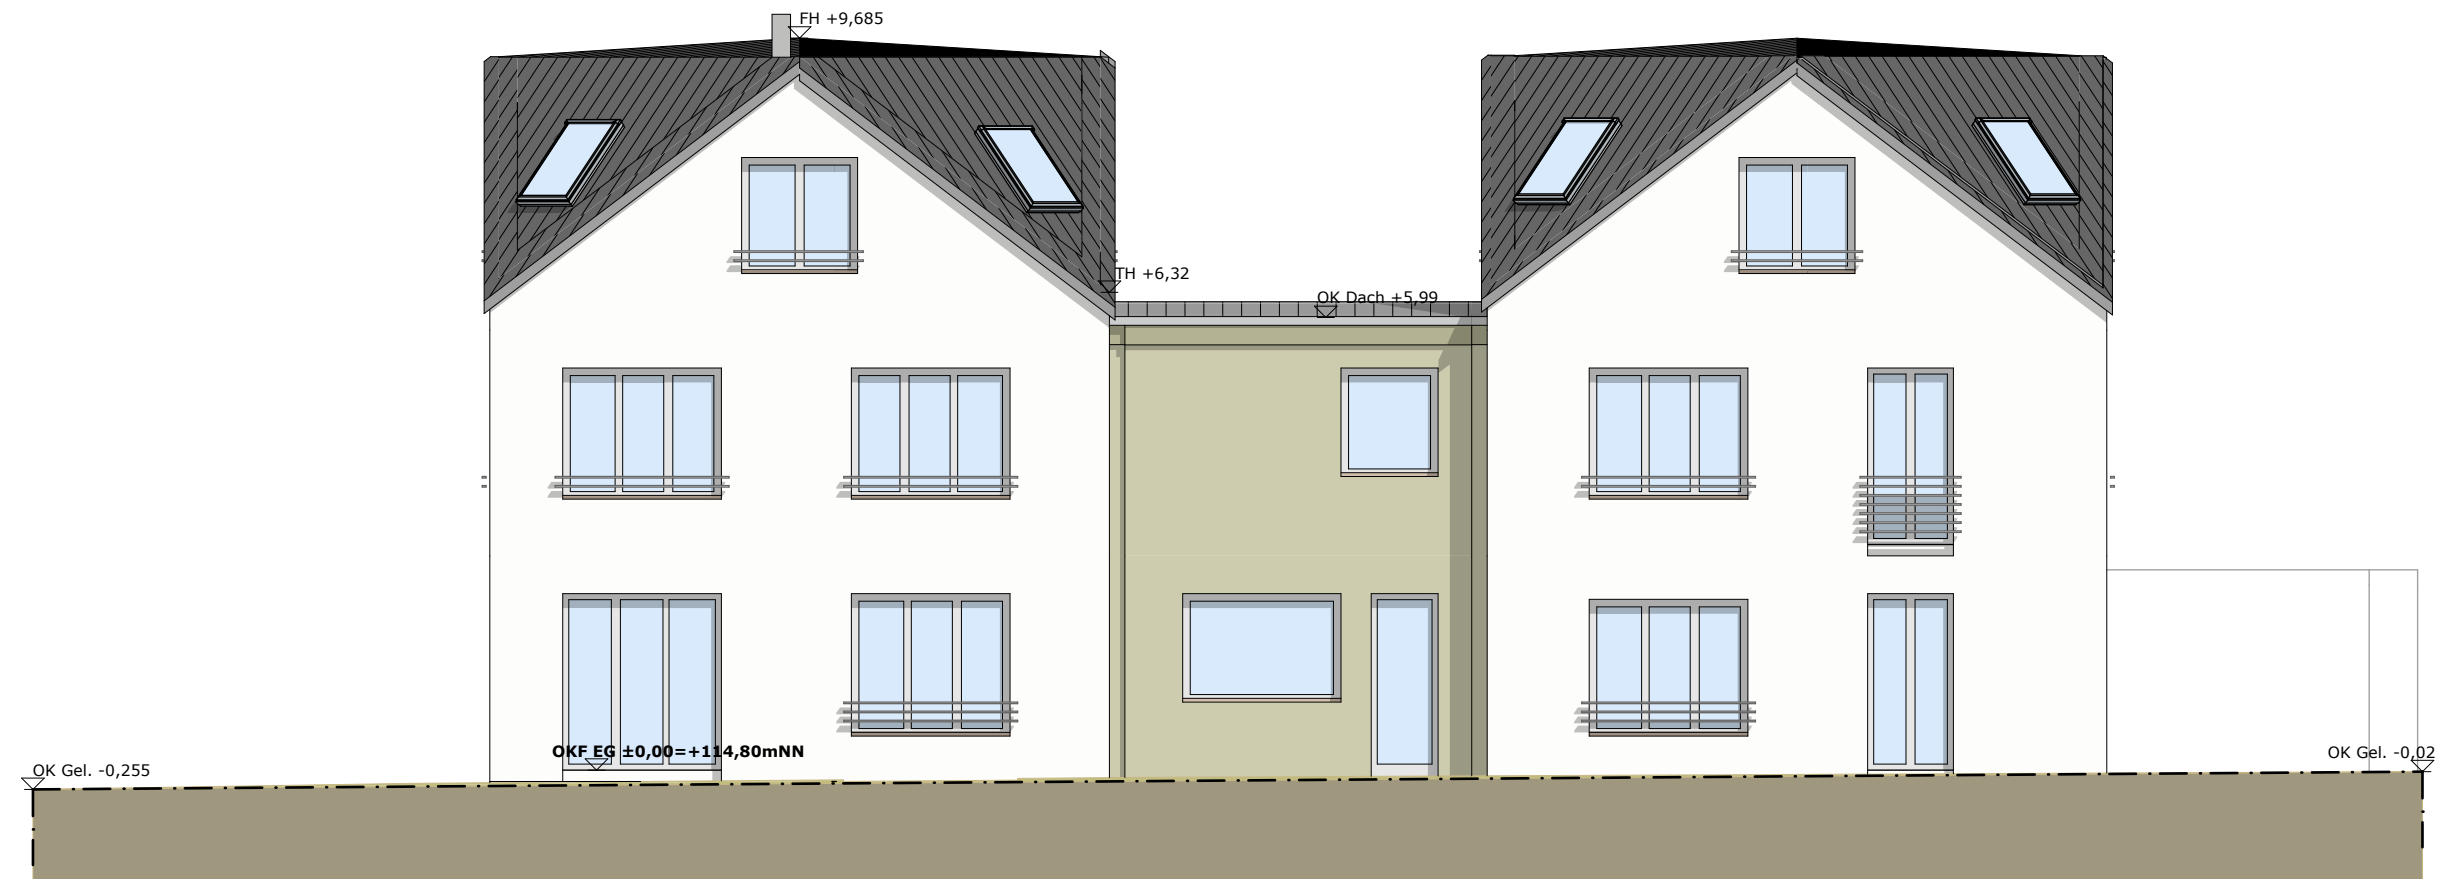

PLAN:
06 ANSICHTEN

MASZSTAB:
1:100
DATUM:
07.09.2017

MARCELLA KRESS
DIPL.-ING. ARCHITEKTIN
REUTERSTRASSE 3
63741 ASCHAFFENBURG
tel 06021 | 1878272
mobil 0170 | 2939152
fax 06021 | 413660
marcella.kress@web.de