


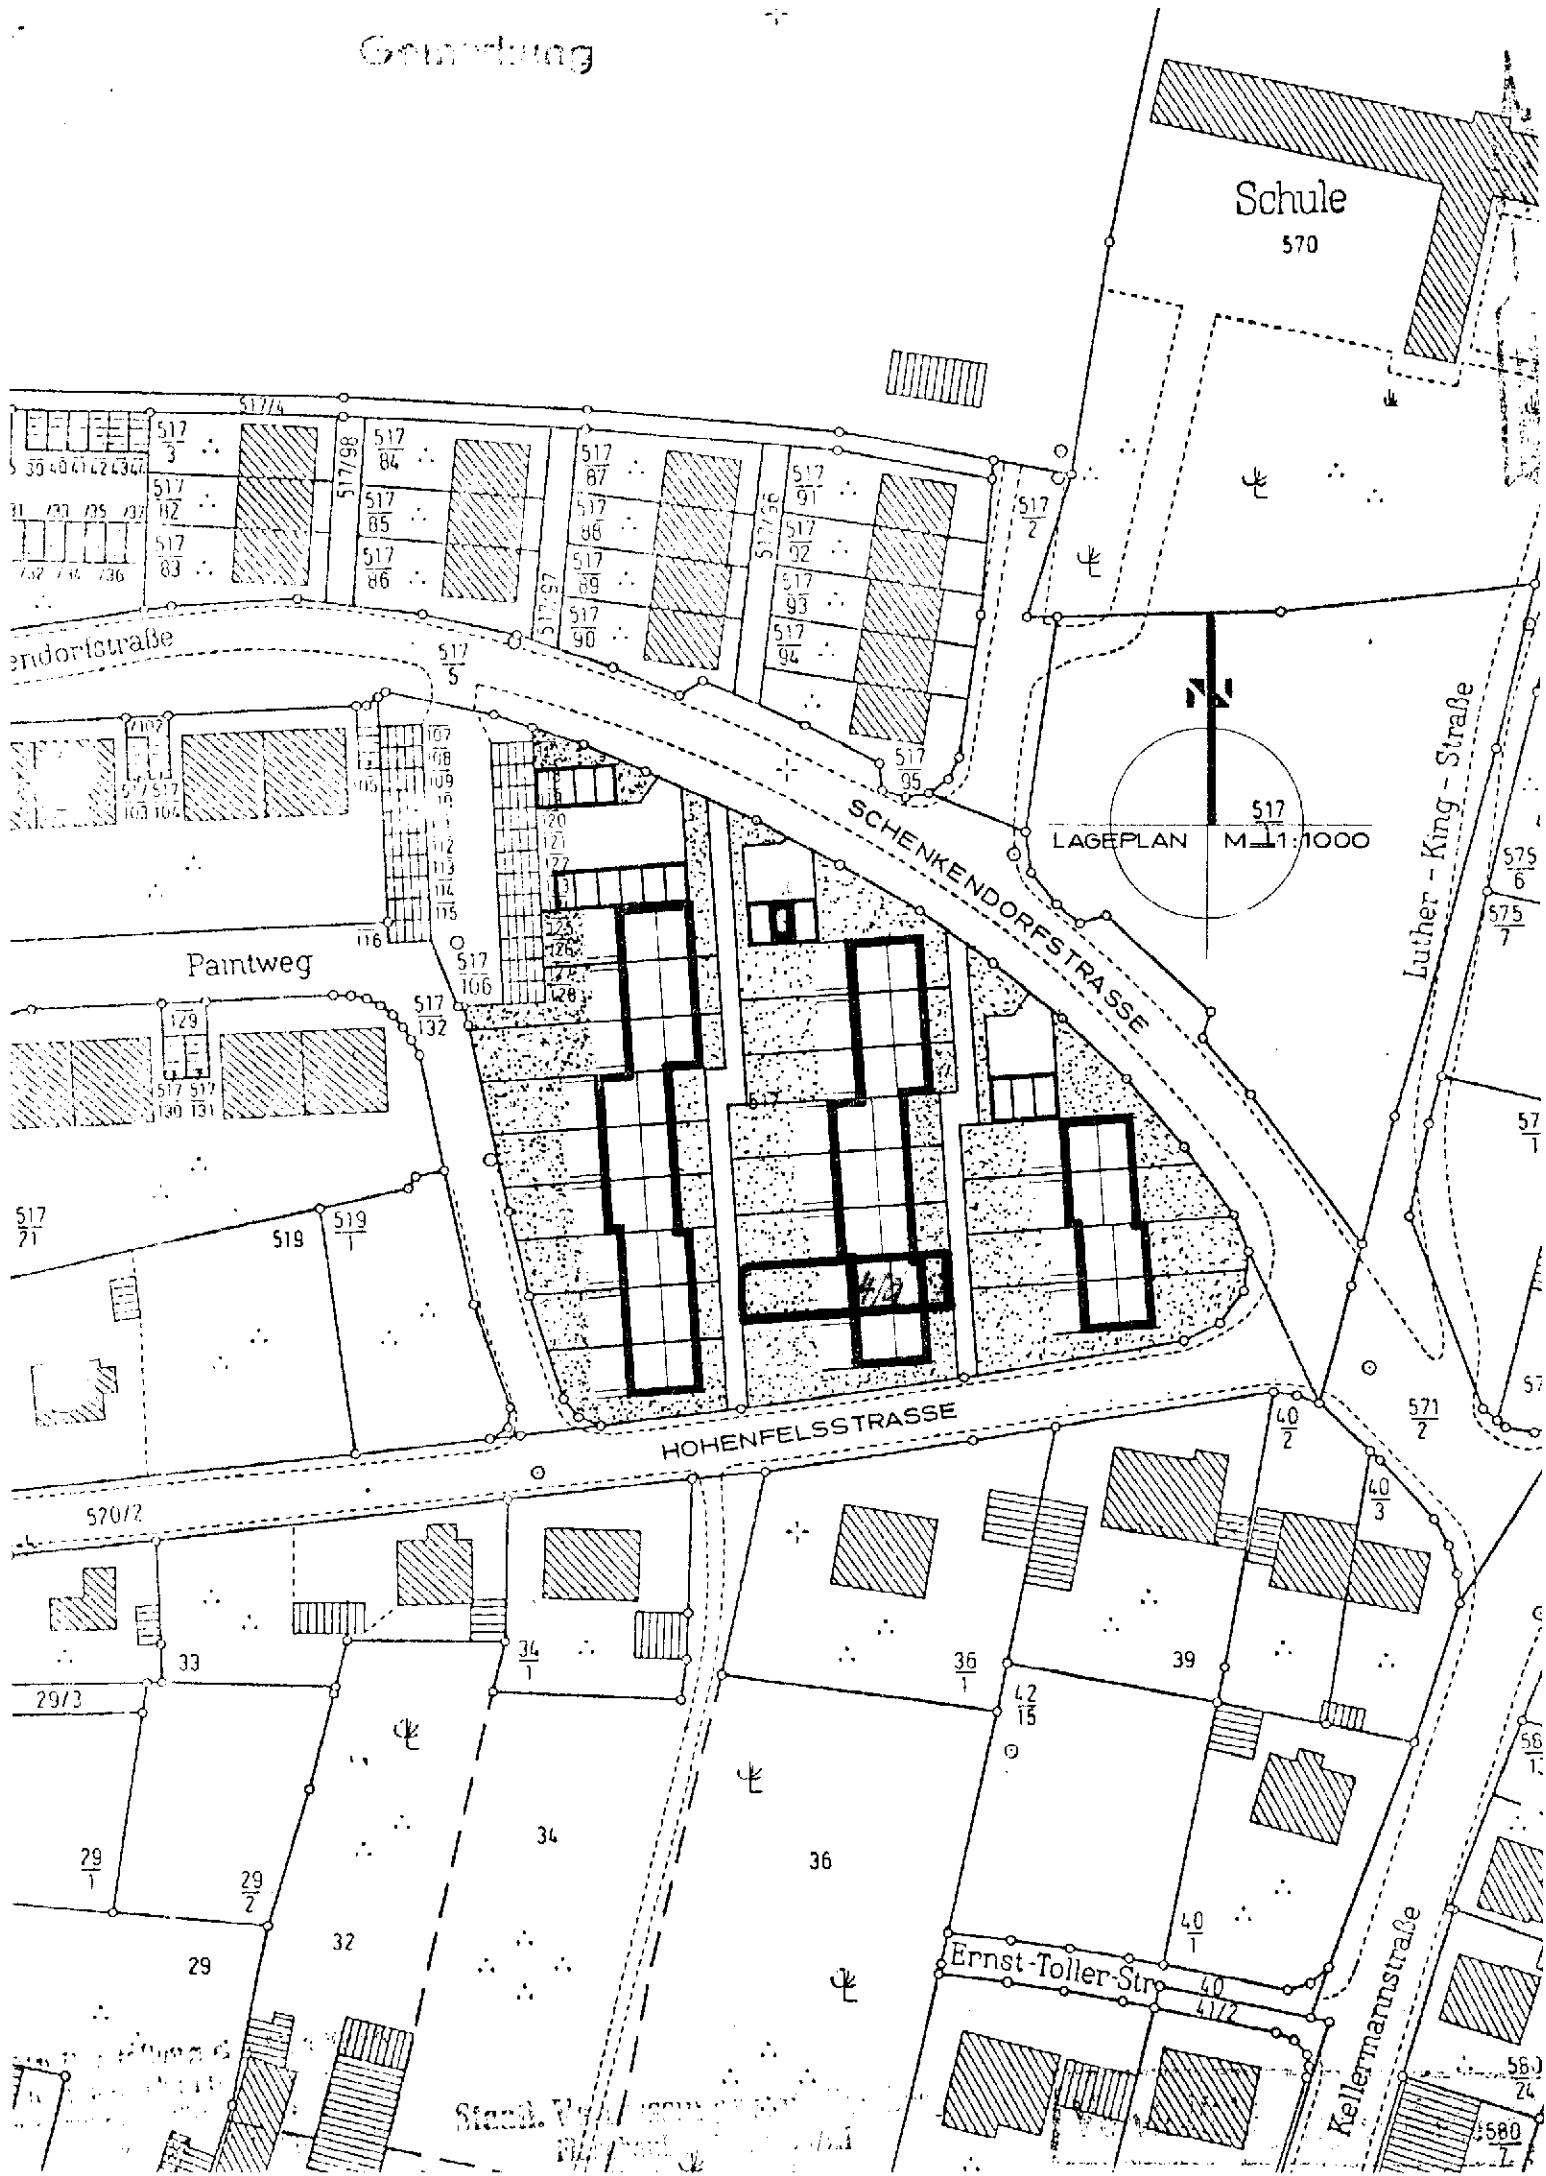


# Grundriss

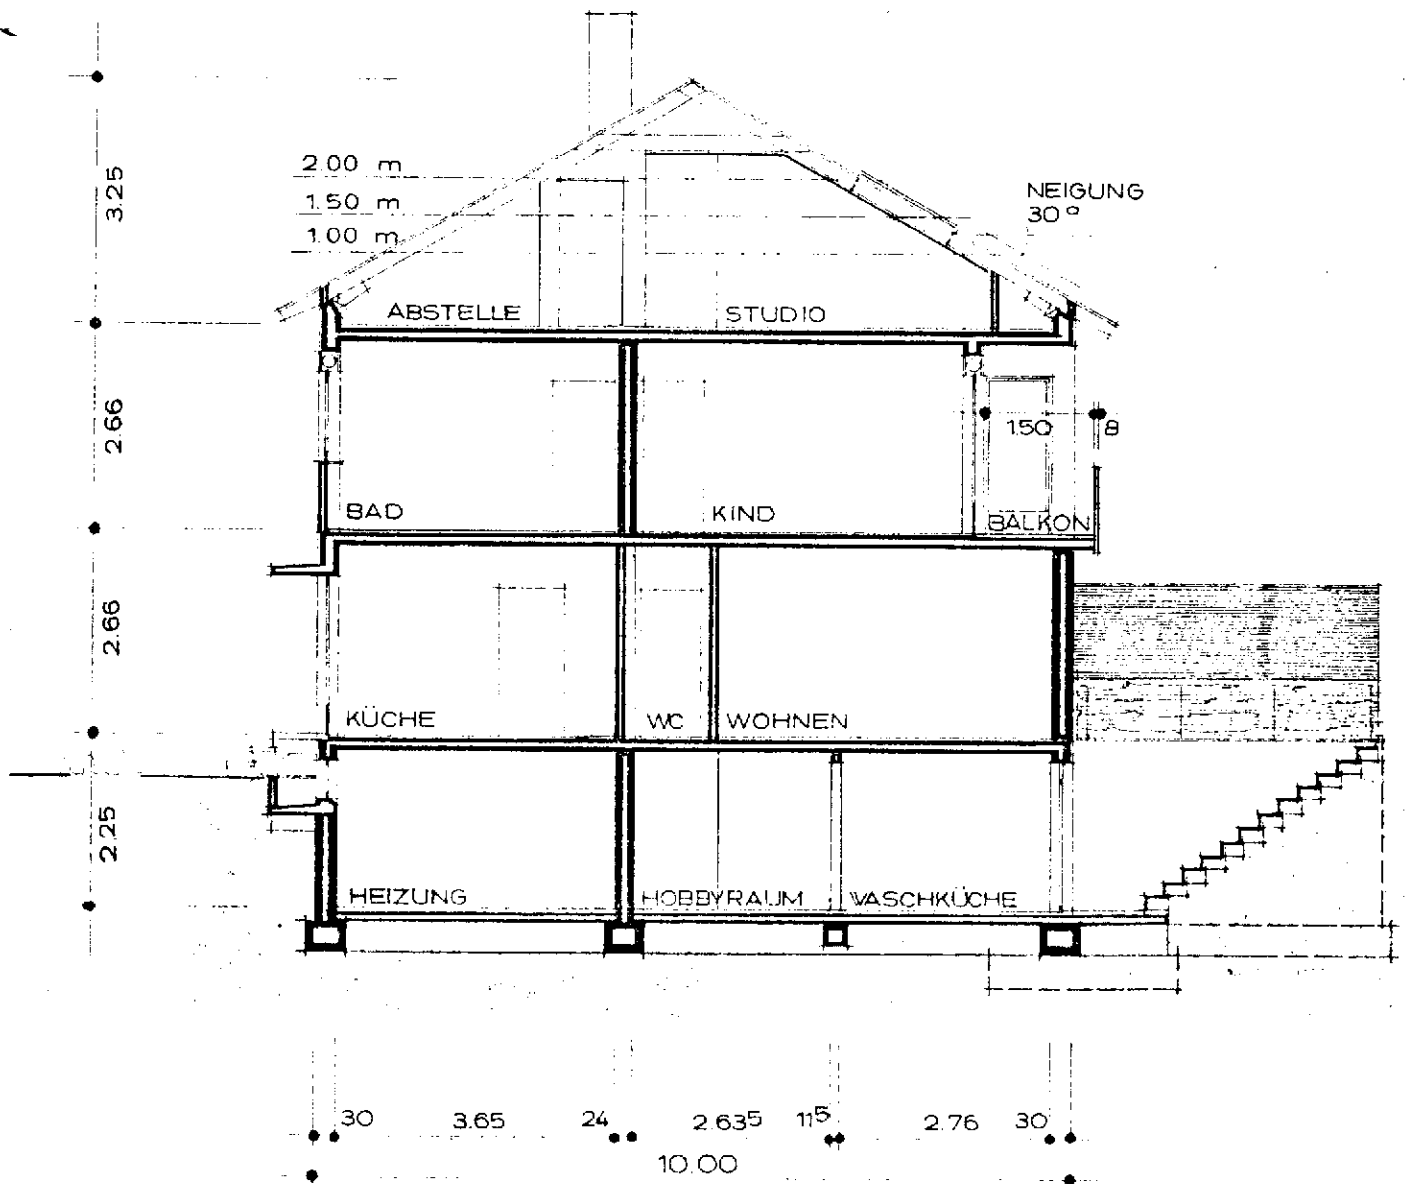





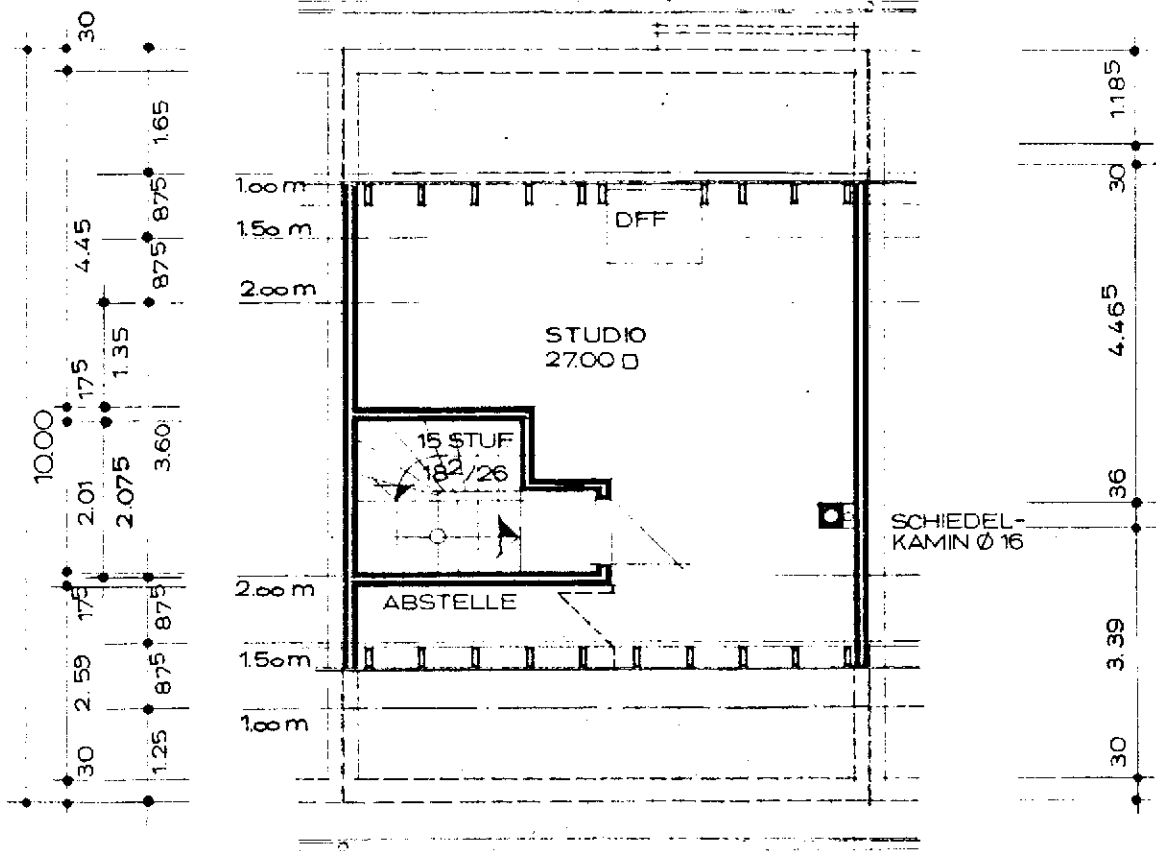


SCHEMATA  
M 1 : 100

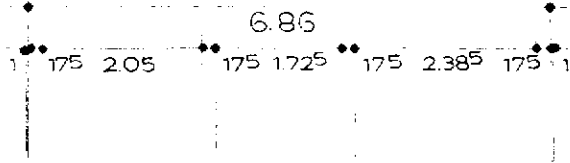


**DG**  
1 : 100



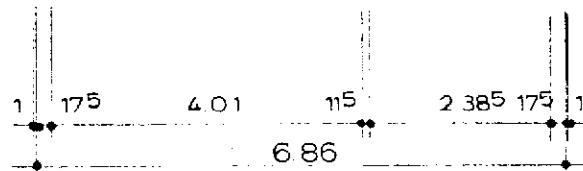


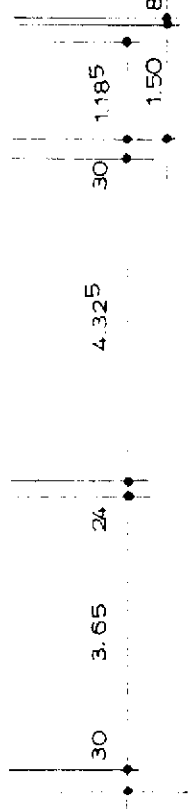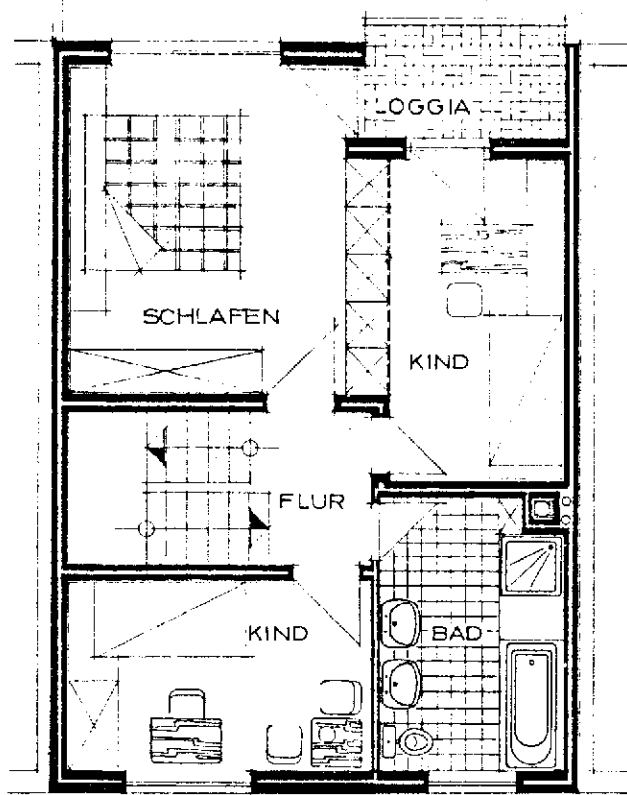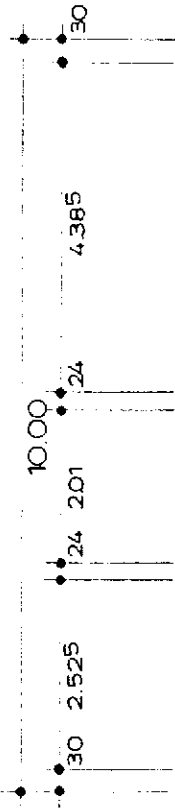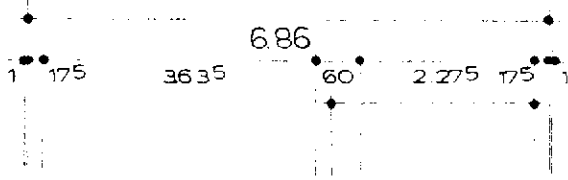

**OG**  
1 : 100

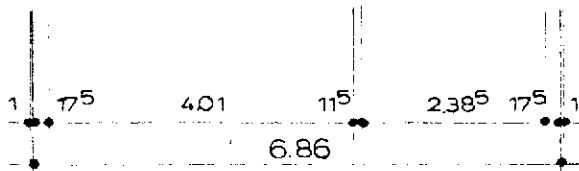


1 : 100  
**EG**

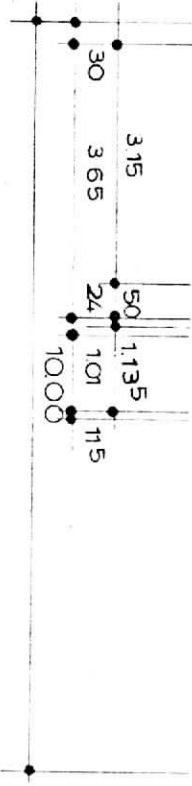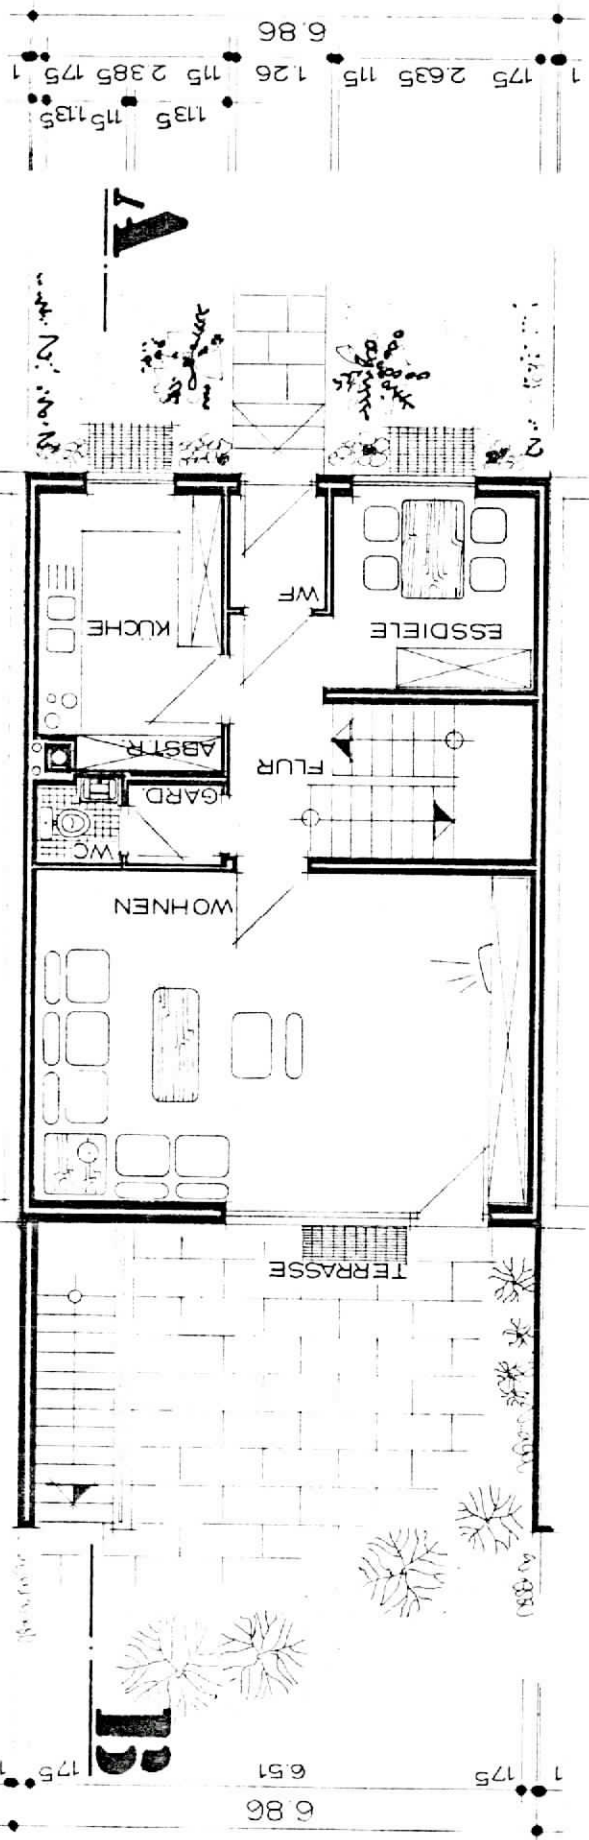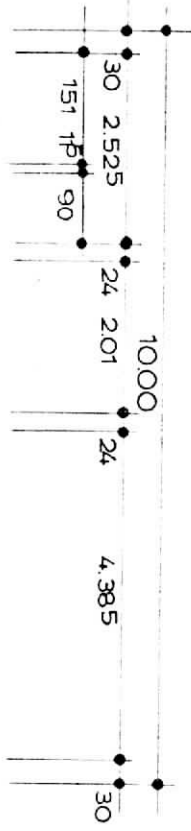

Achtung!!  
 Plan Spiegelverkehrt

6.86  
 175 4.01 115 2.385 175

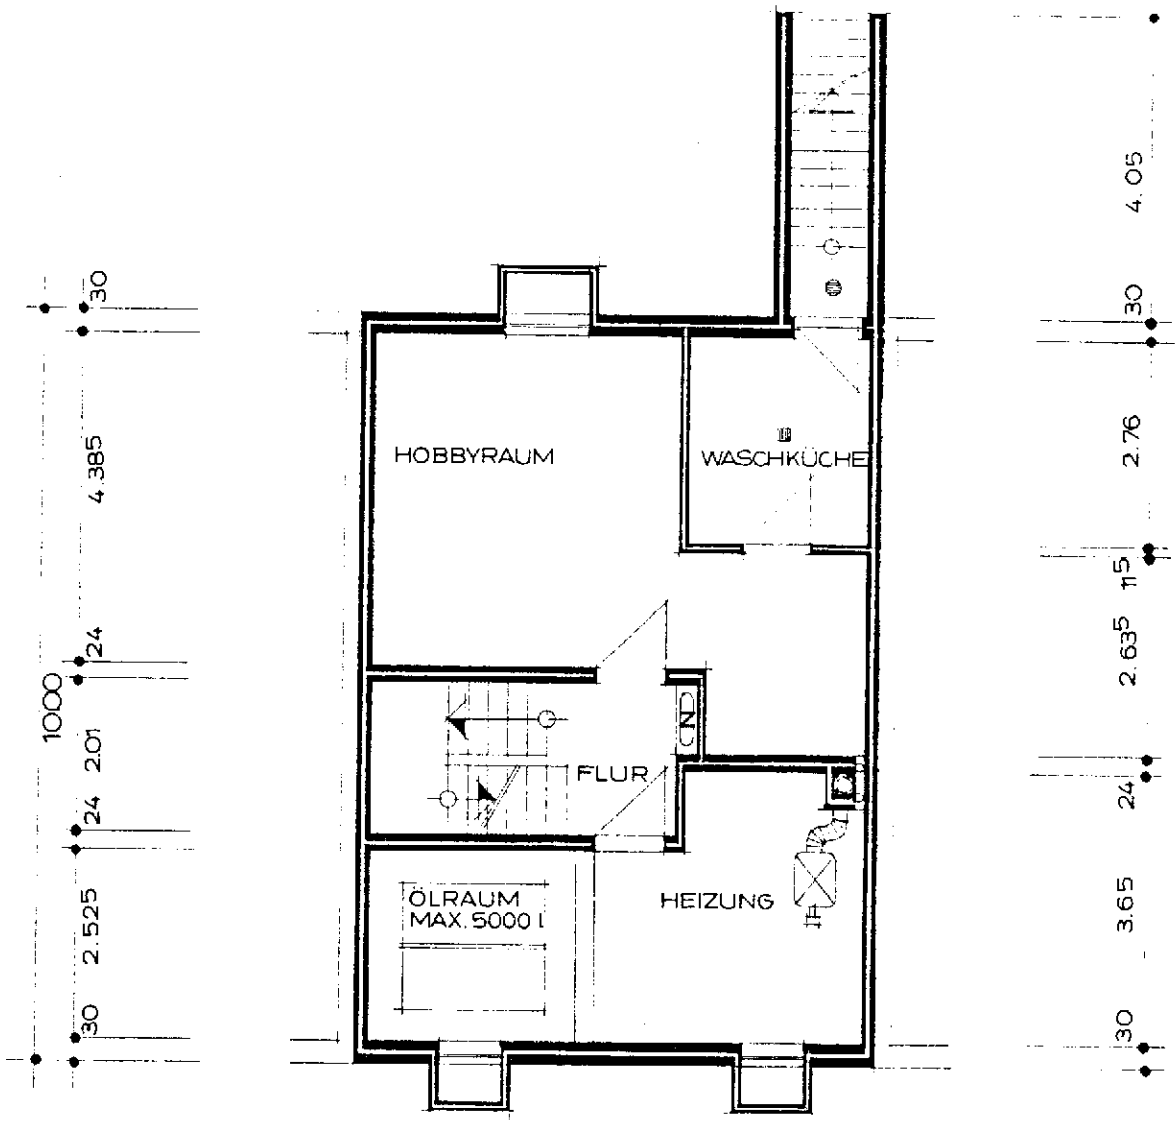

**KG**  
 1 : 100

2.885 115  
 175 4.01 115 2.385 175 1  
 6.86