


GRUNDRISS 1. OG



GRUNDRISS SPITZBODEN

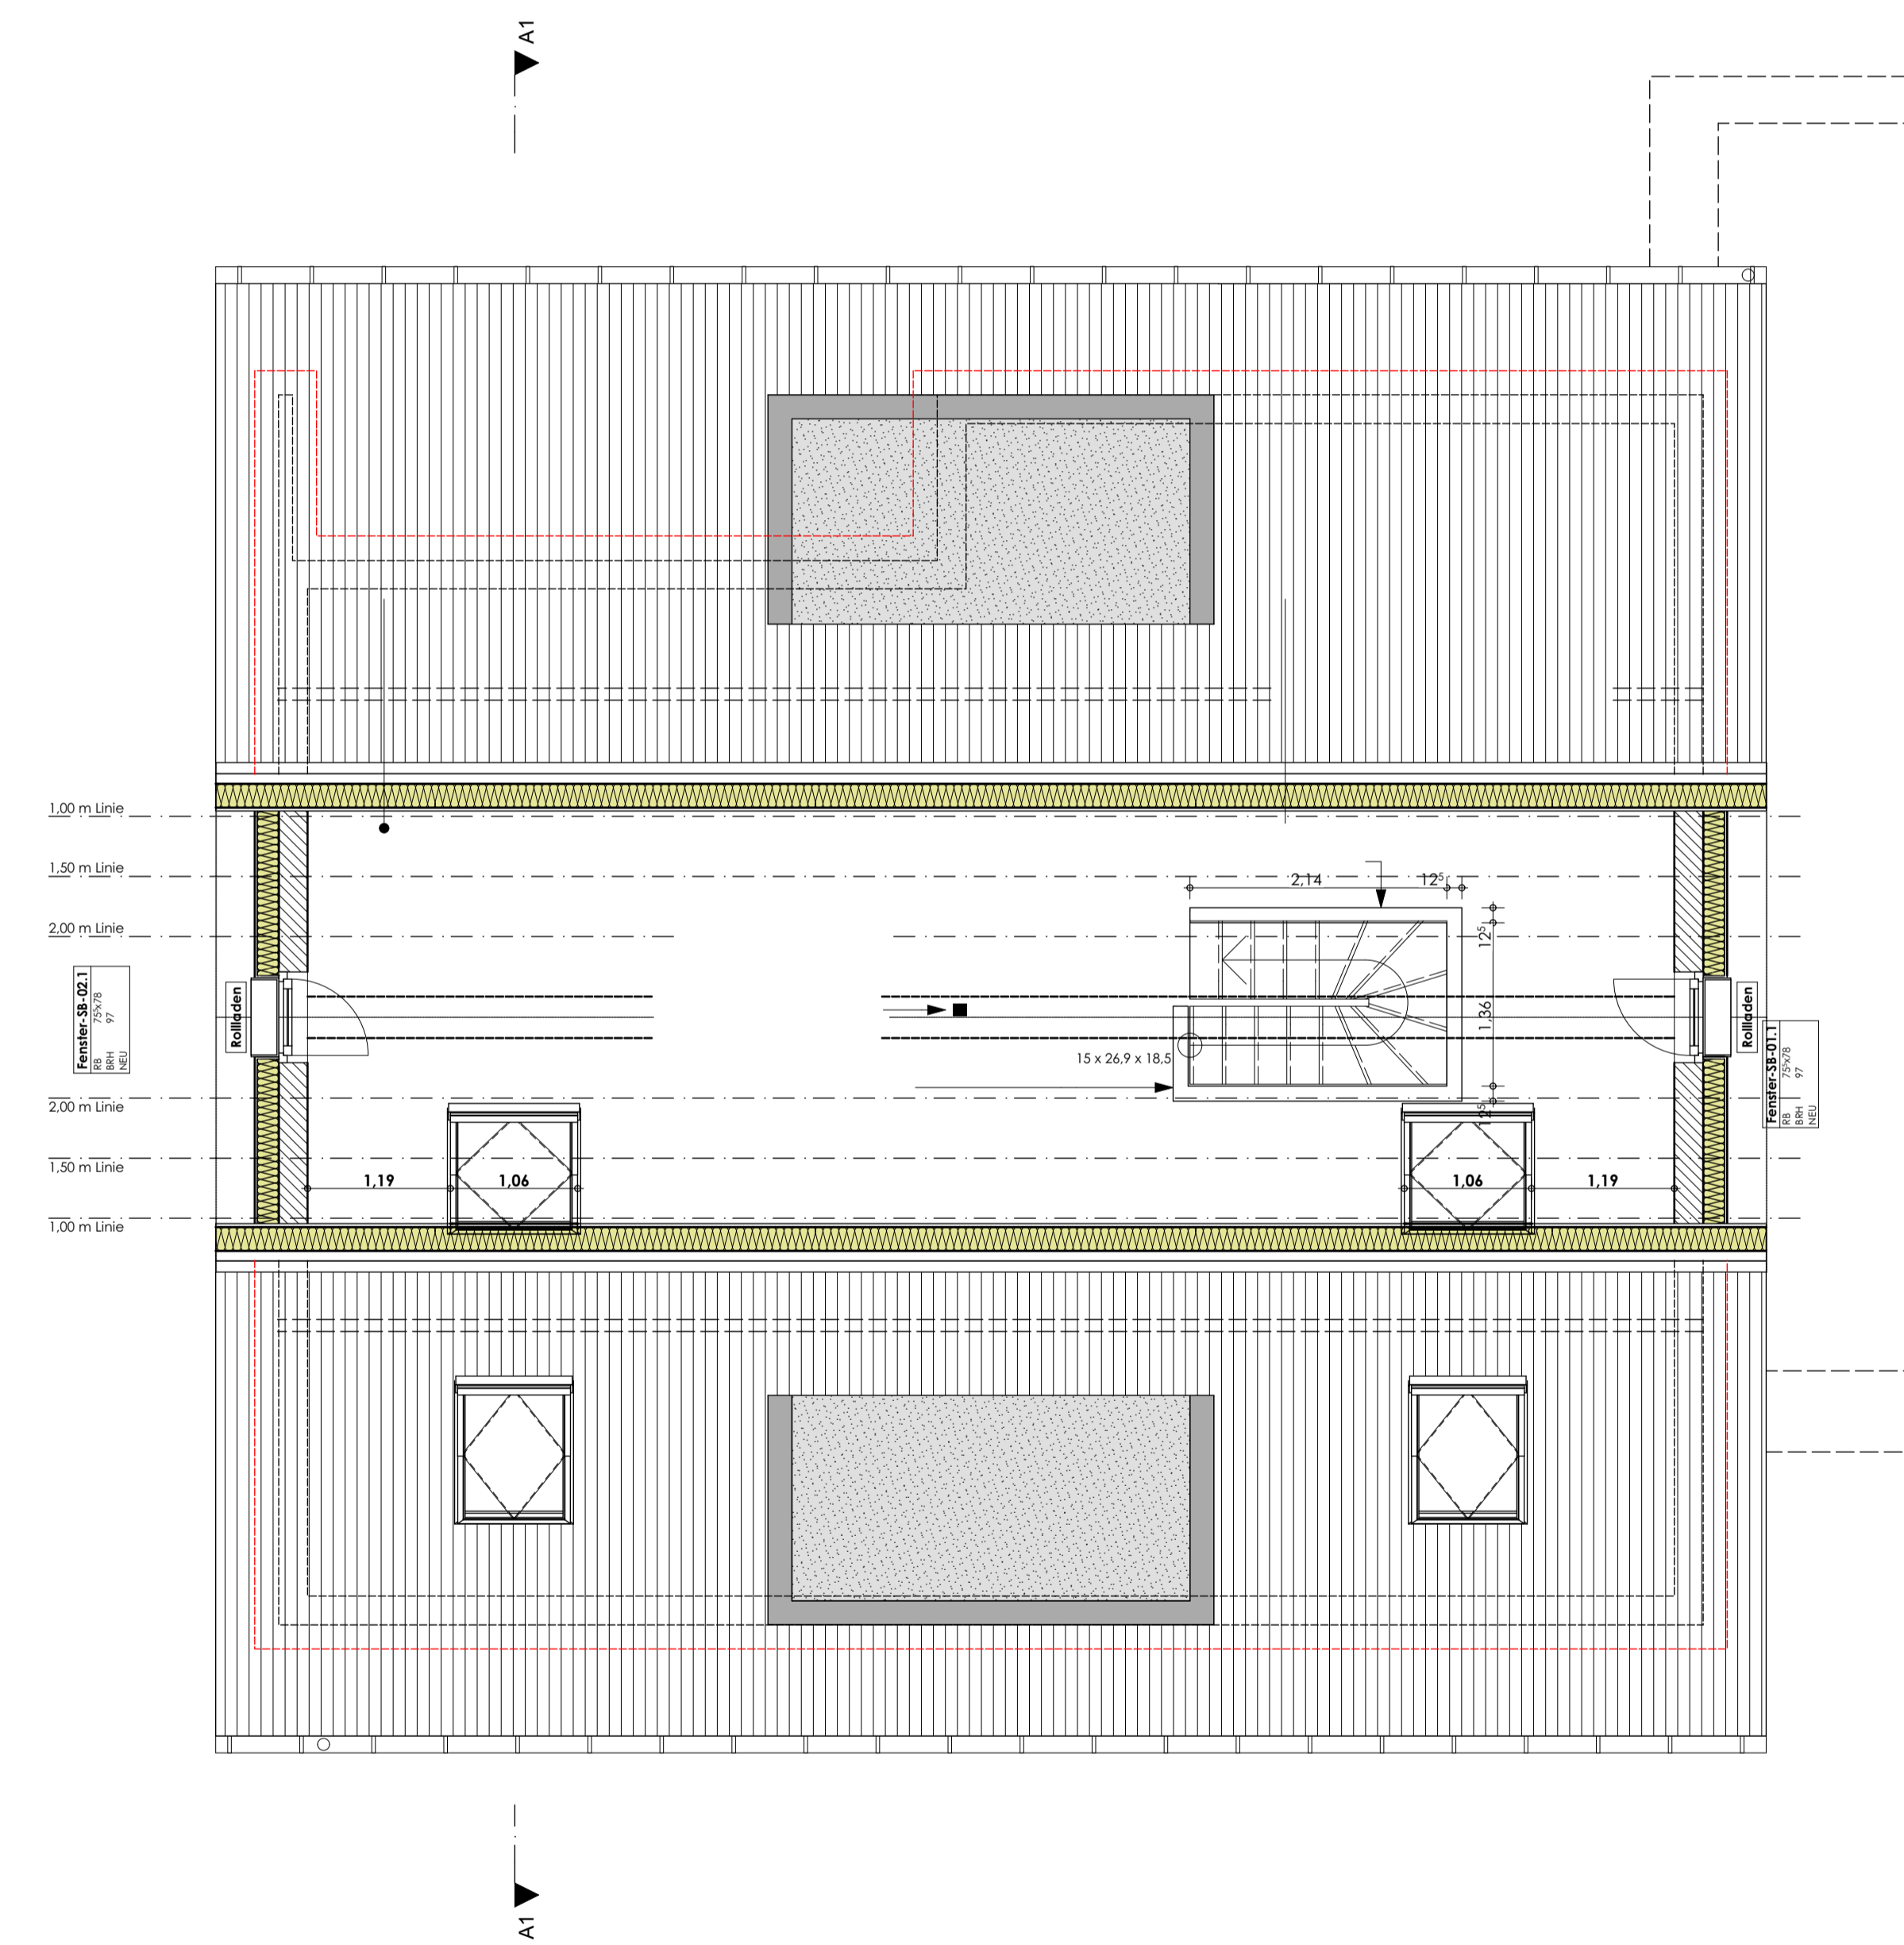