

ELEKTROPLAN

BAUHERR: R. ROHWER


MASSE GEÄNDERT 25.0396 ME

ARCHITEKTEN HERTZSCH + PARTNER
 SCHWESTER-THERESE-STR. 19, 24159 KIEL
 TEL. 36 20 44 KP. 95

HOLTENAUER STR. 57

ERDGESCHOSS

MASSTAB	BLATT NR.
1:50	8

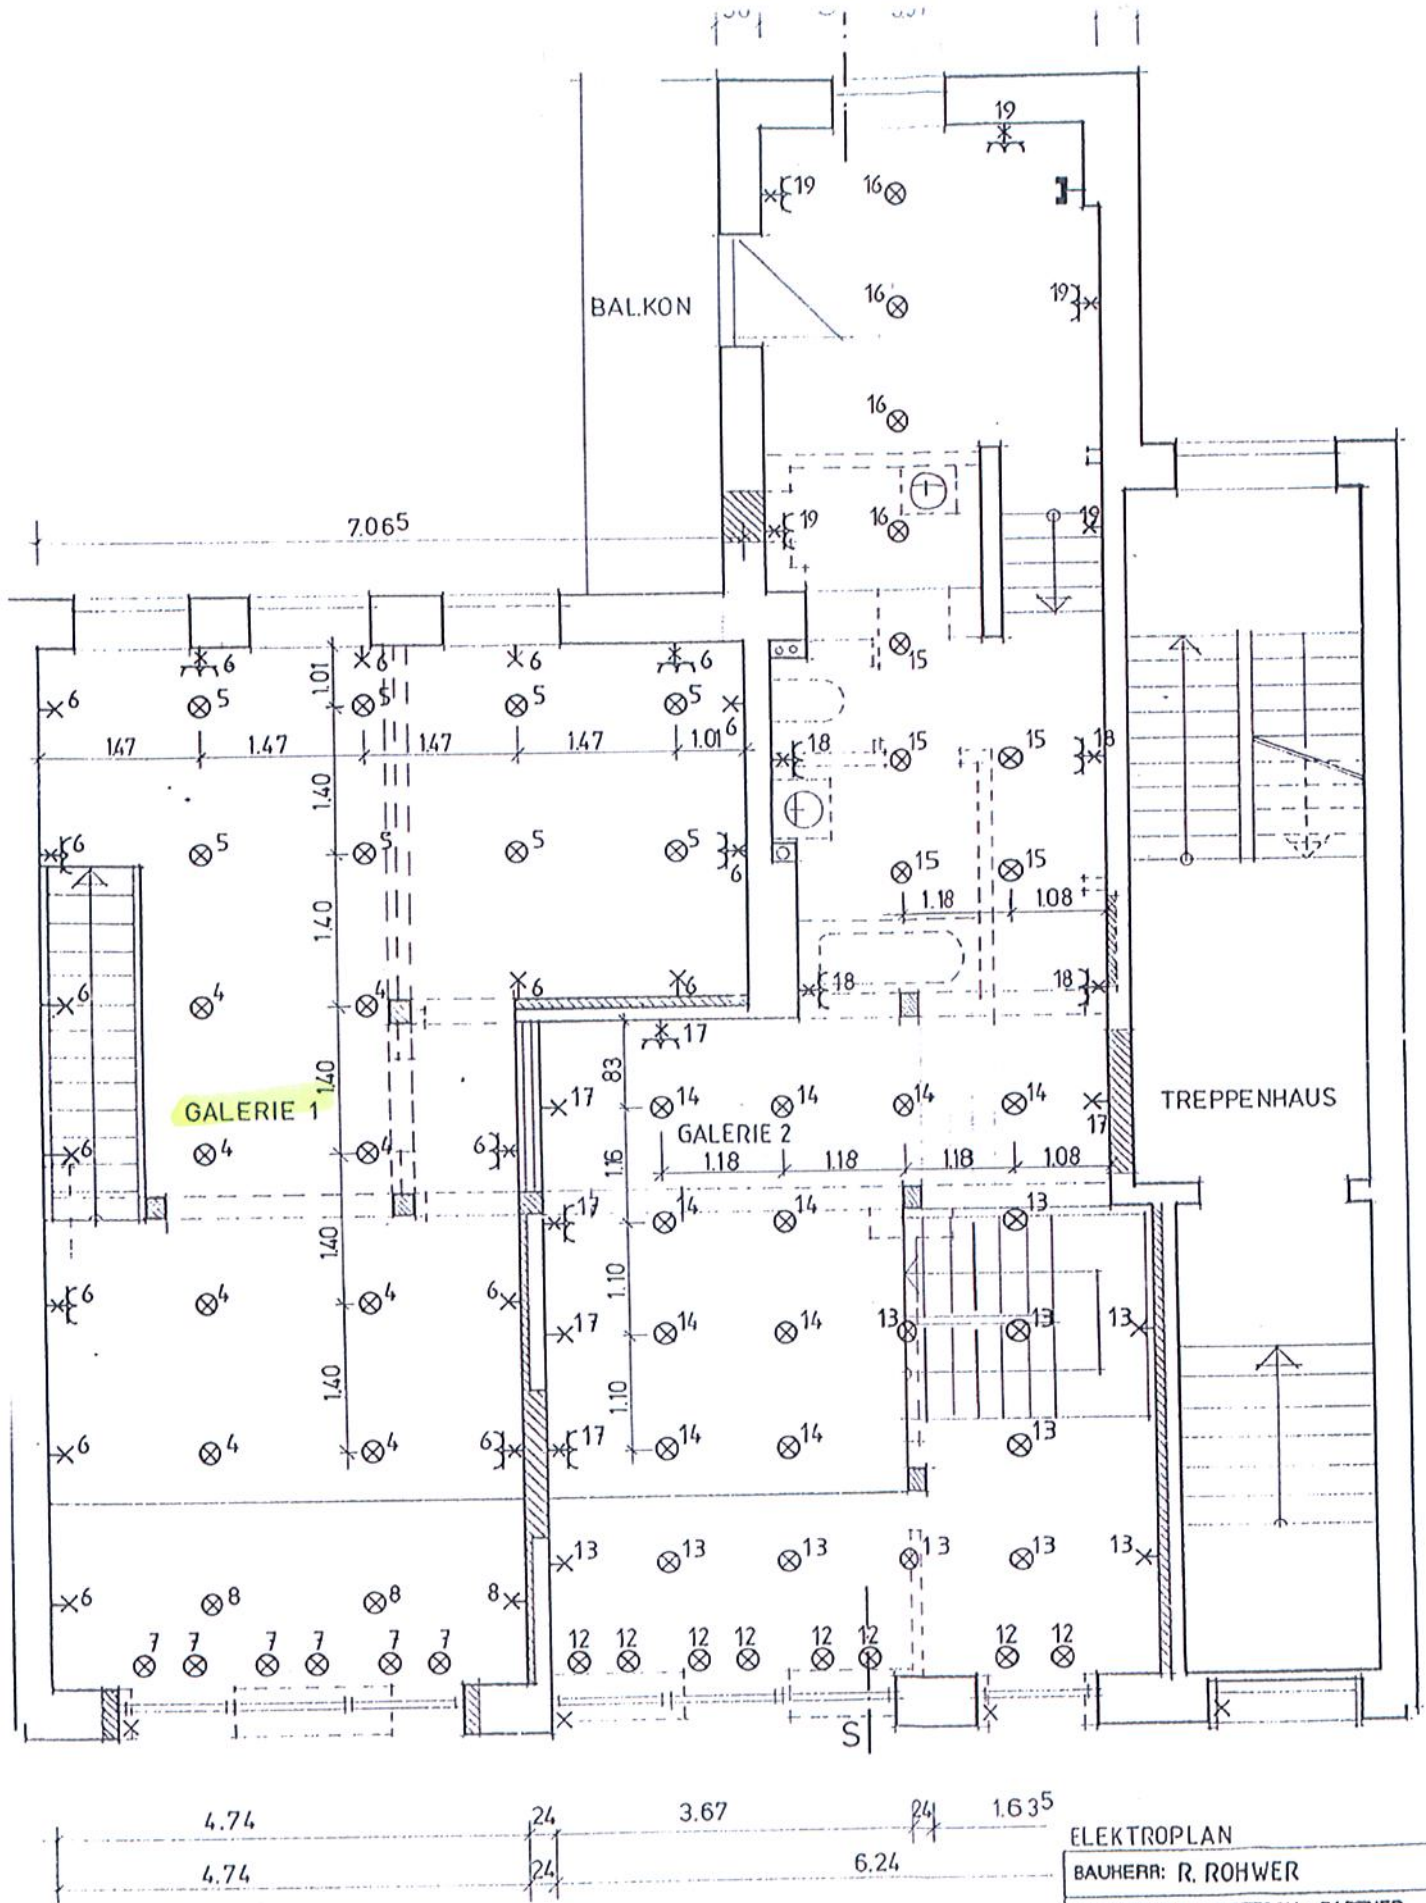

ELEKTROPLAN

BAUHERR: R. ROHWER

ARCHITEKTEN HERTZSCH + PARTNER
 SCHWESTER-THERESE-STR. 19, 24159 KIEL
 TEL. 36 20 44

HOLTENAUER STR. 57

GALERIEGESCHOSS

MASSSTAB
 1:50

BLATT-NR.
 9