


M. 1:100

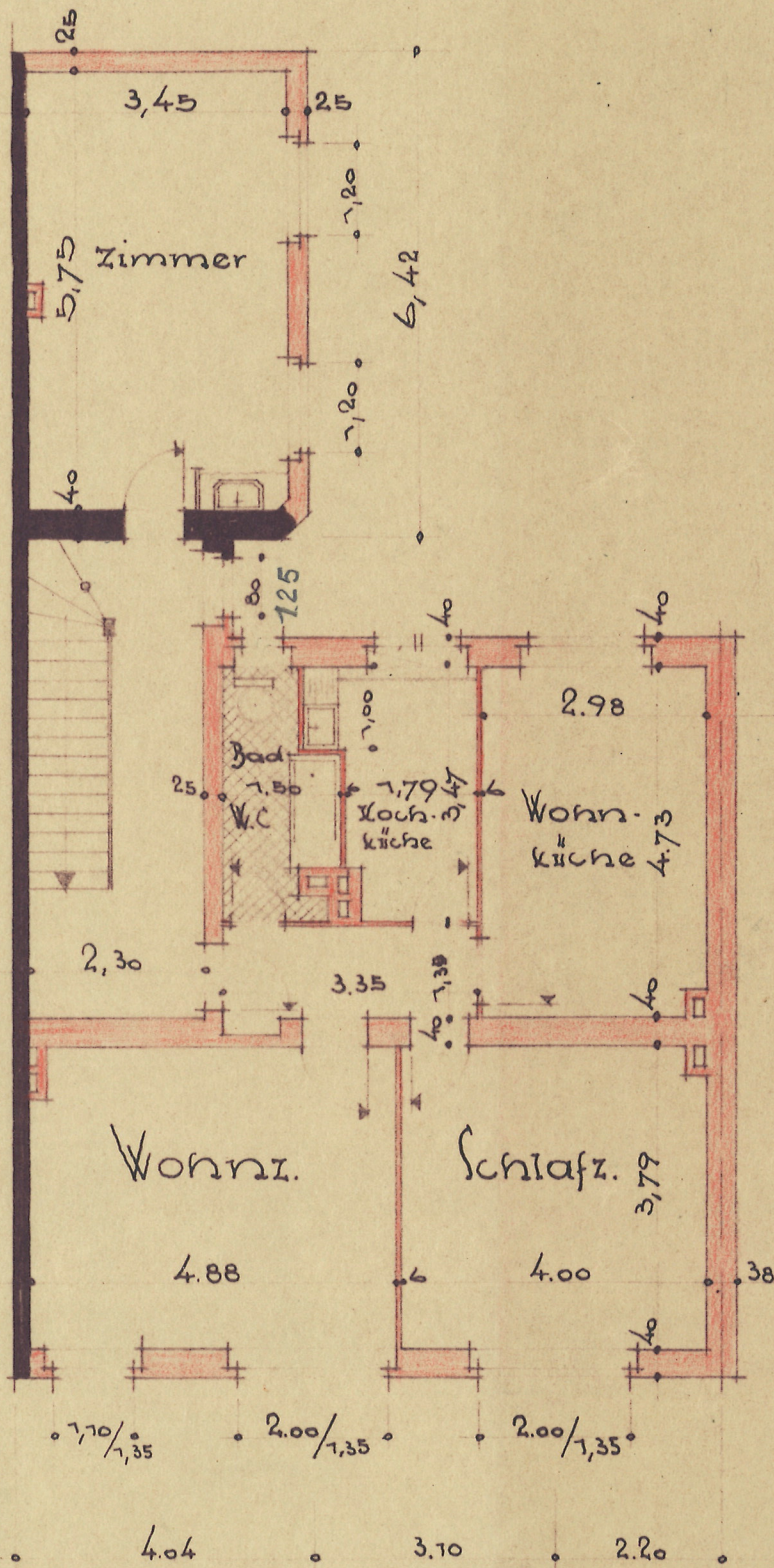

1.-4. Obergeschoss