



+53.350
Dach-Anhöhe
+52.630
vorn Gelände-Höhe

Sicht M 1: 100

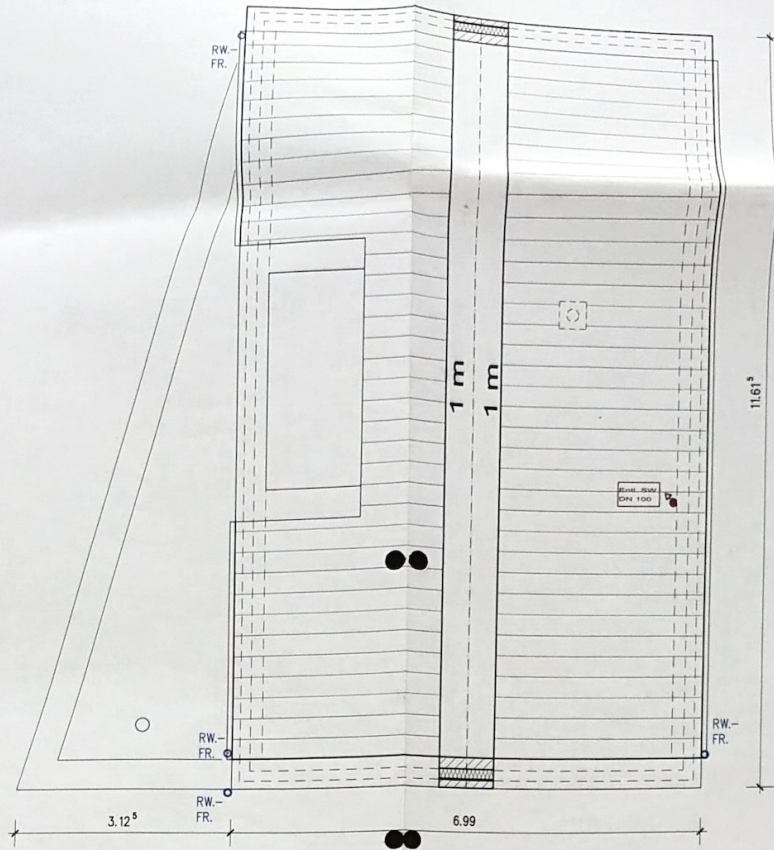

Spitzboden M 1: 50

3.27 4.93⁵ 1.03
Maß in 2.30 m Höhe

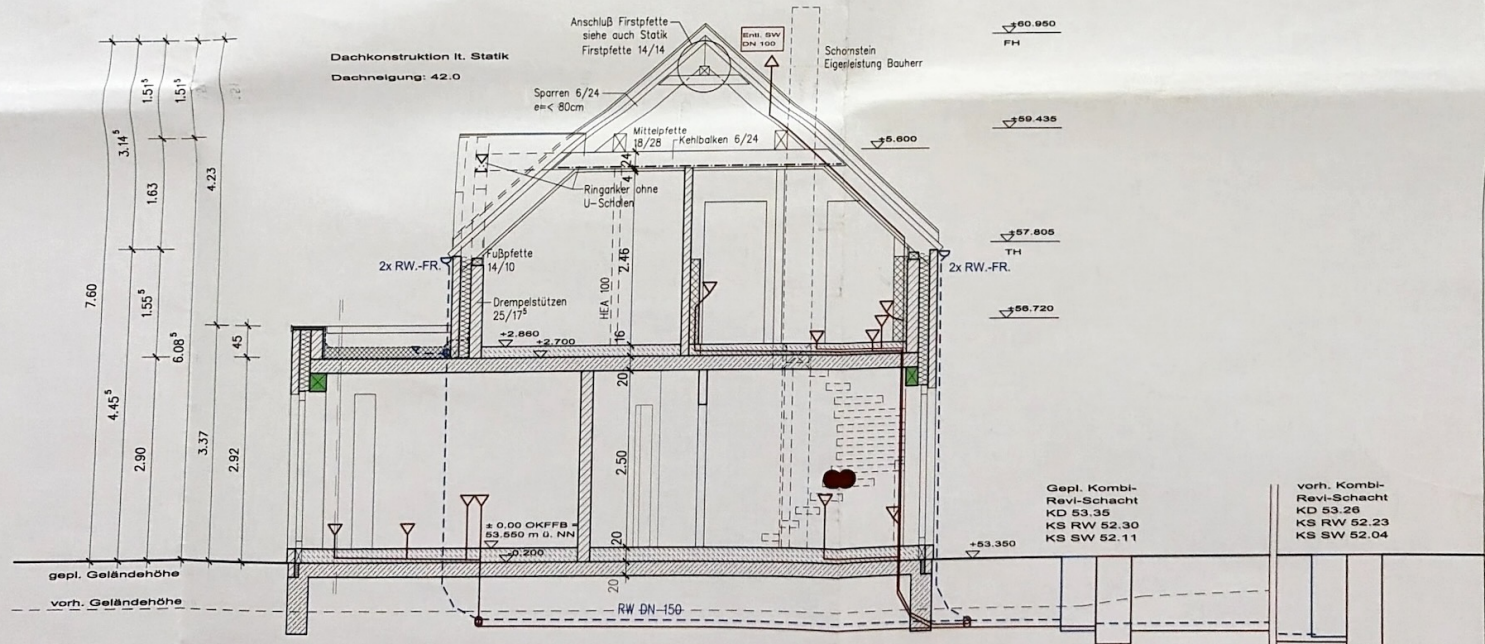

Schnitt A-A M 1: 50