


12.82

12 130 30 536 10 250 10 274 30
520 10 201 10 188⁵ 20 150 20 151 15 125 20

Brandwand nach Art. 31 Bay BO

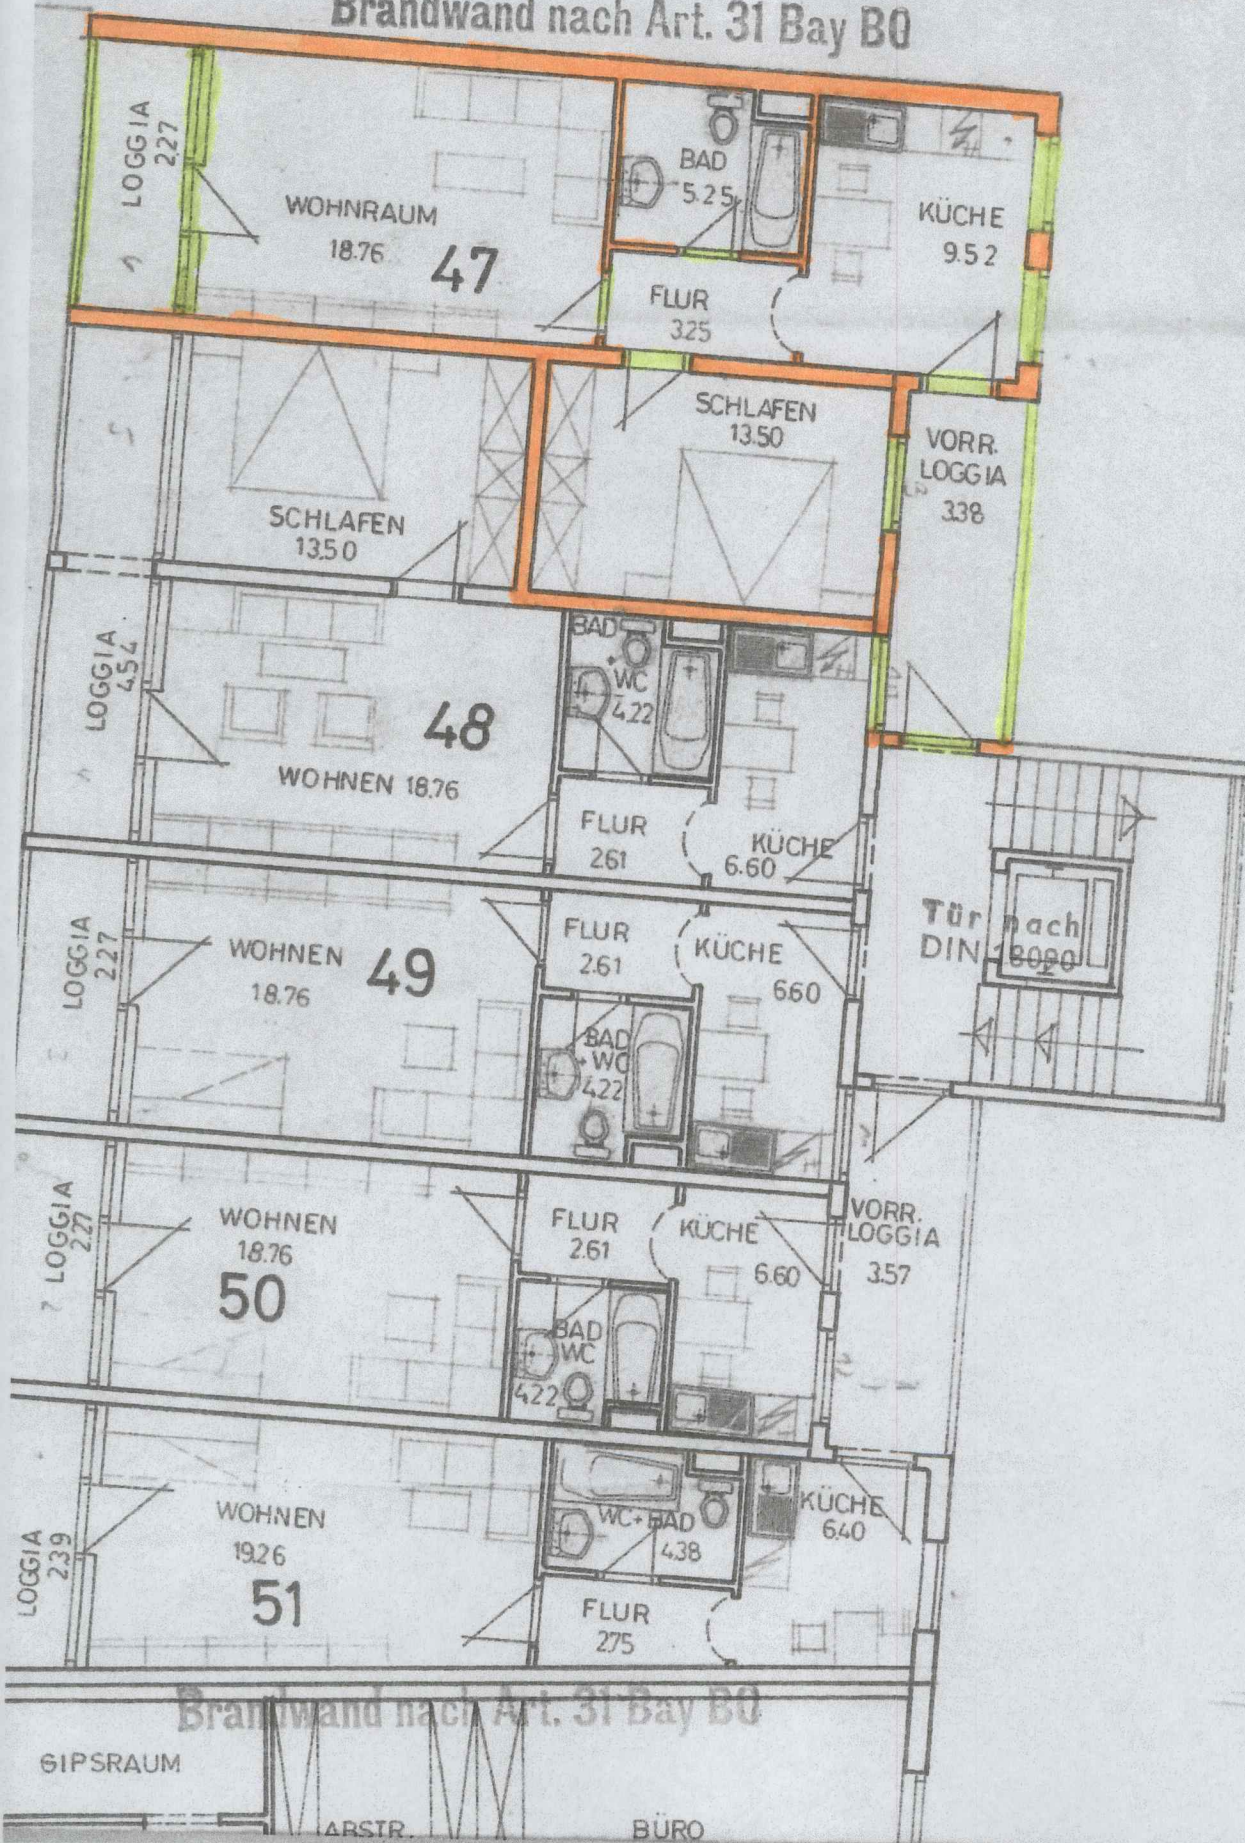

30
350
20
450
20
126
10
151
10
126
20
475
20
270
20
20.98

Brandwand nach Art. 31 Bay BO