



M. 1:50

10.20

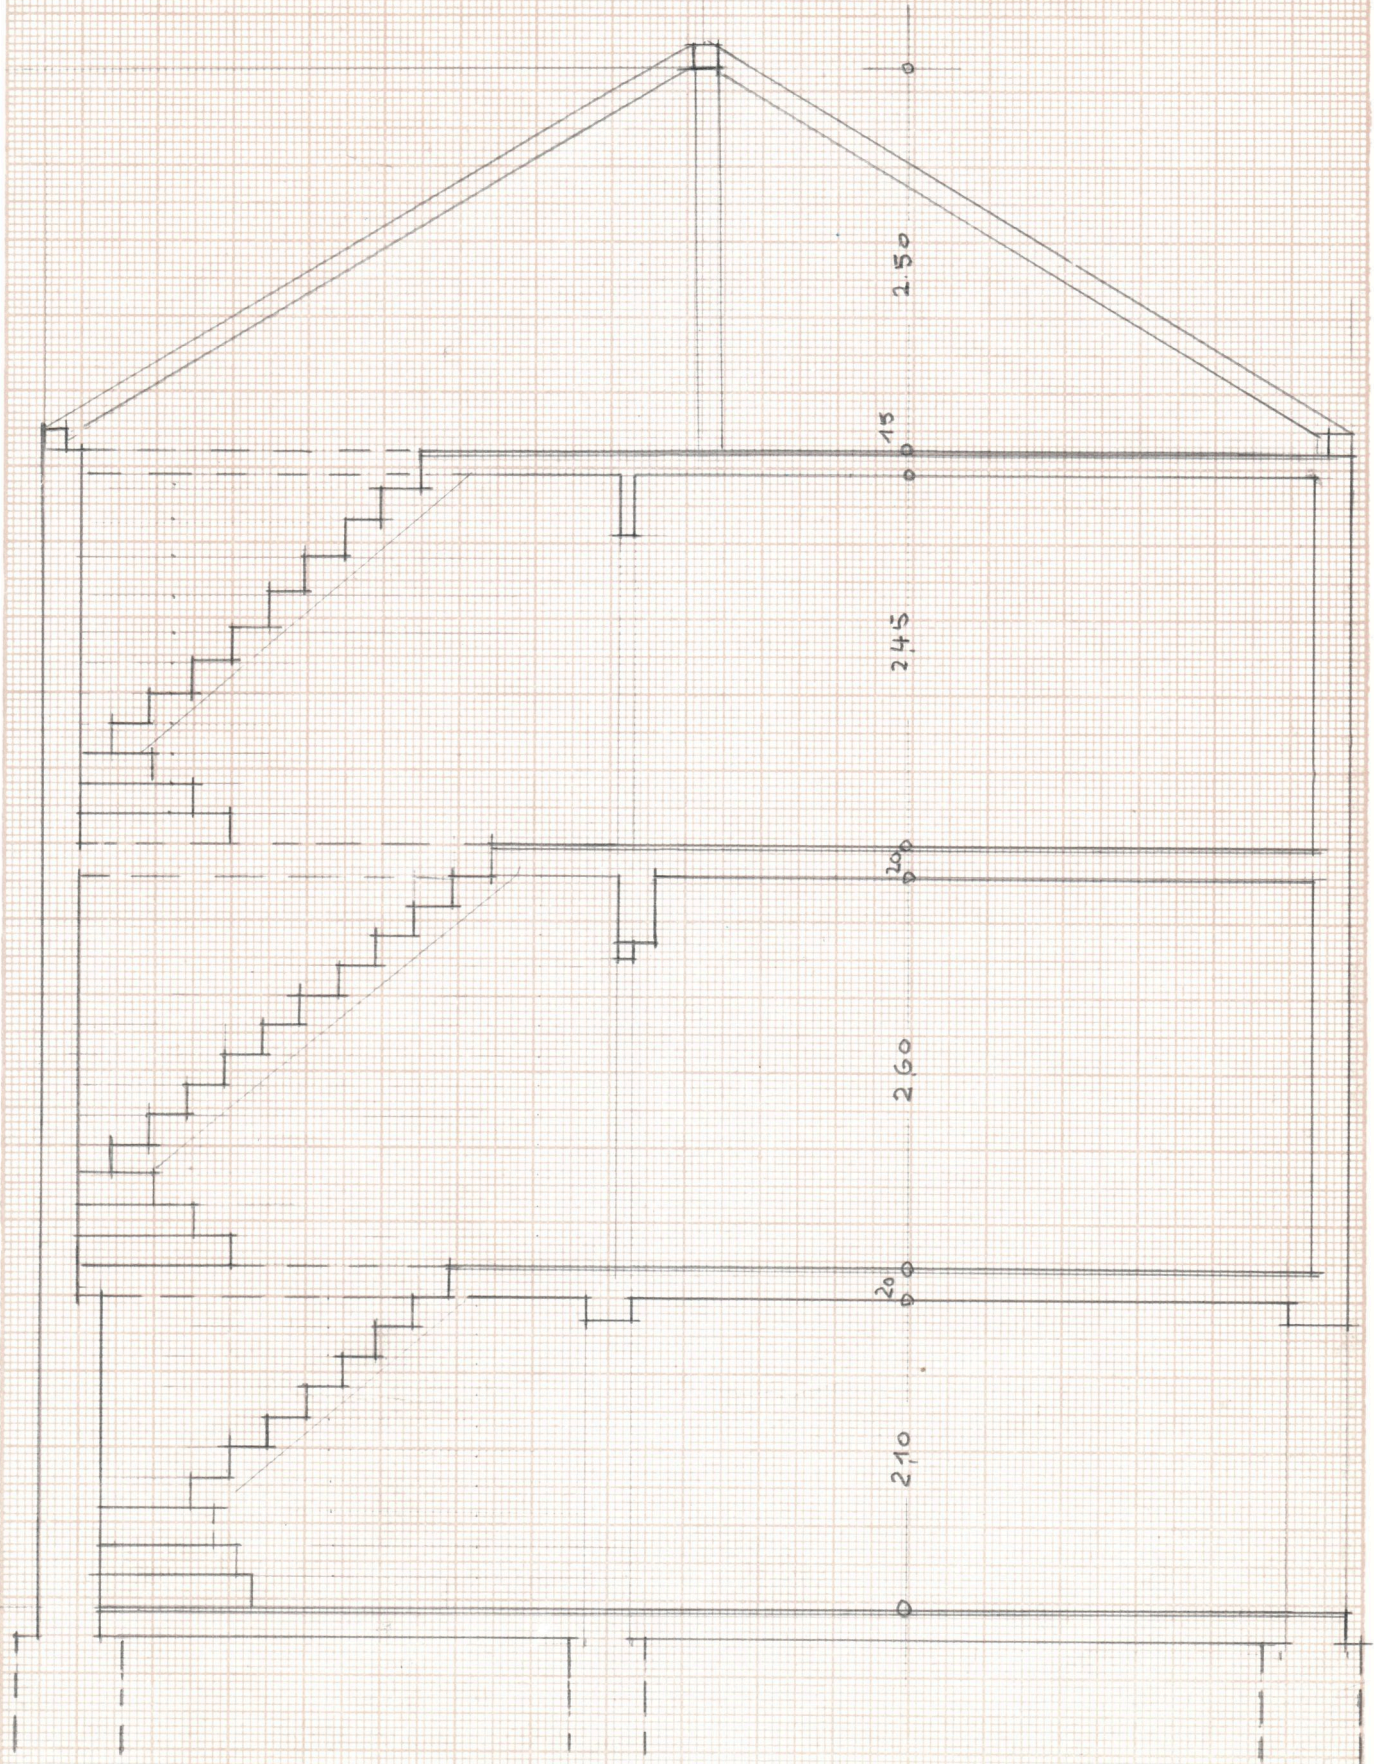


SCHNITT A: B

M. 1:50

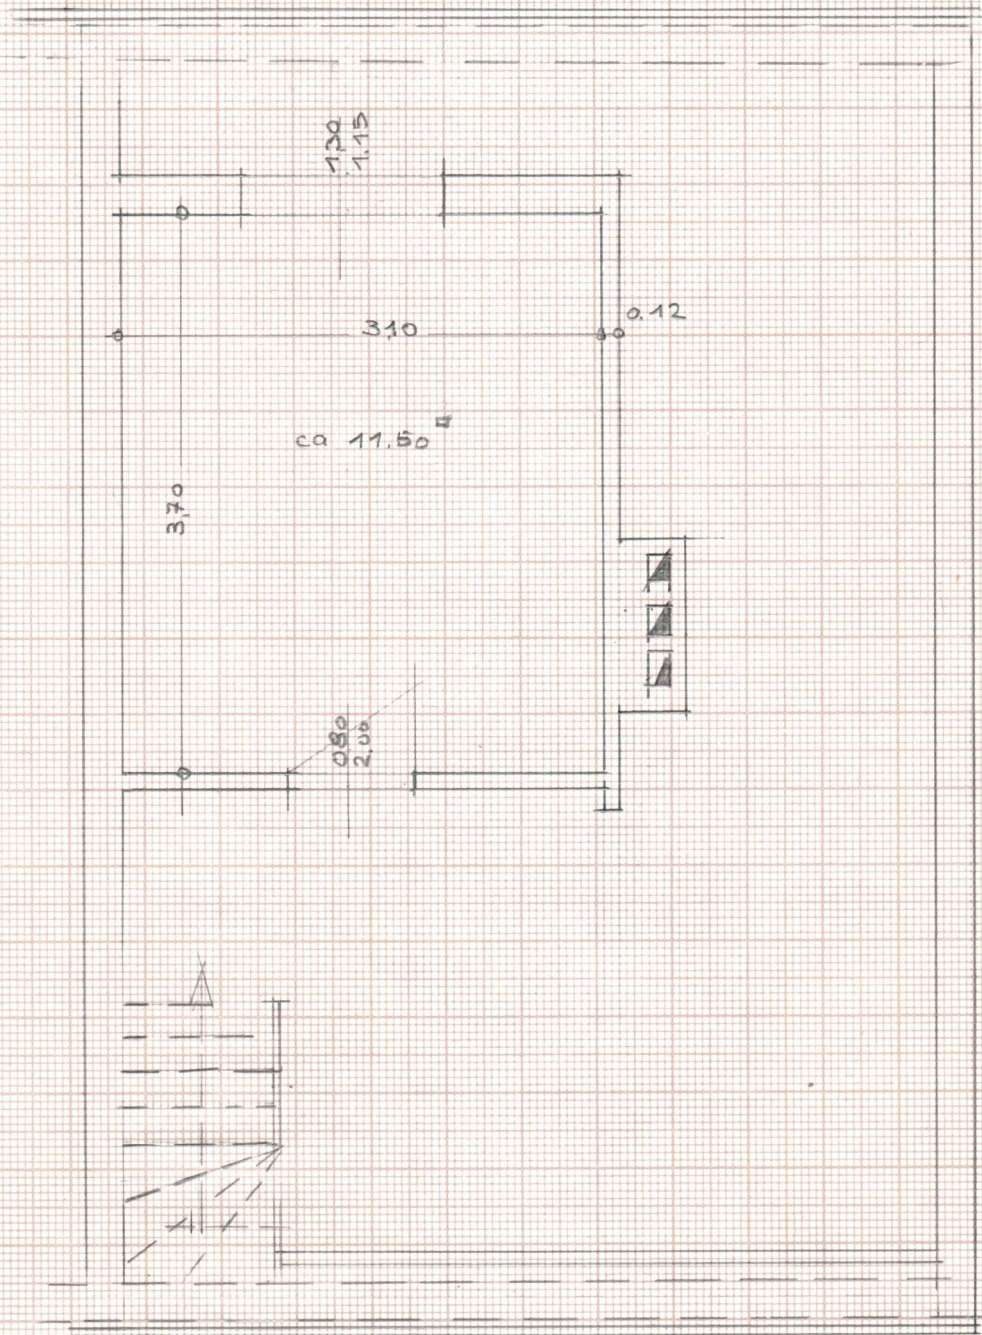

DACHGESCHOSS

M. 1:50

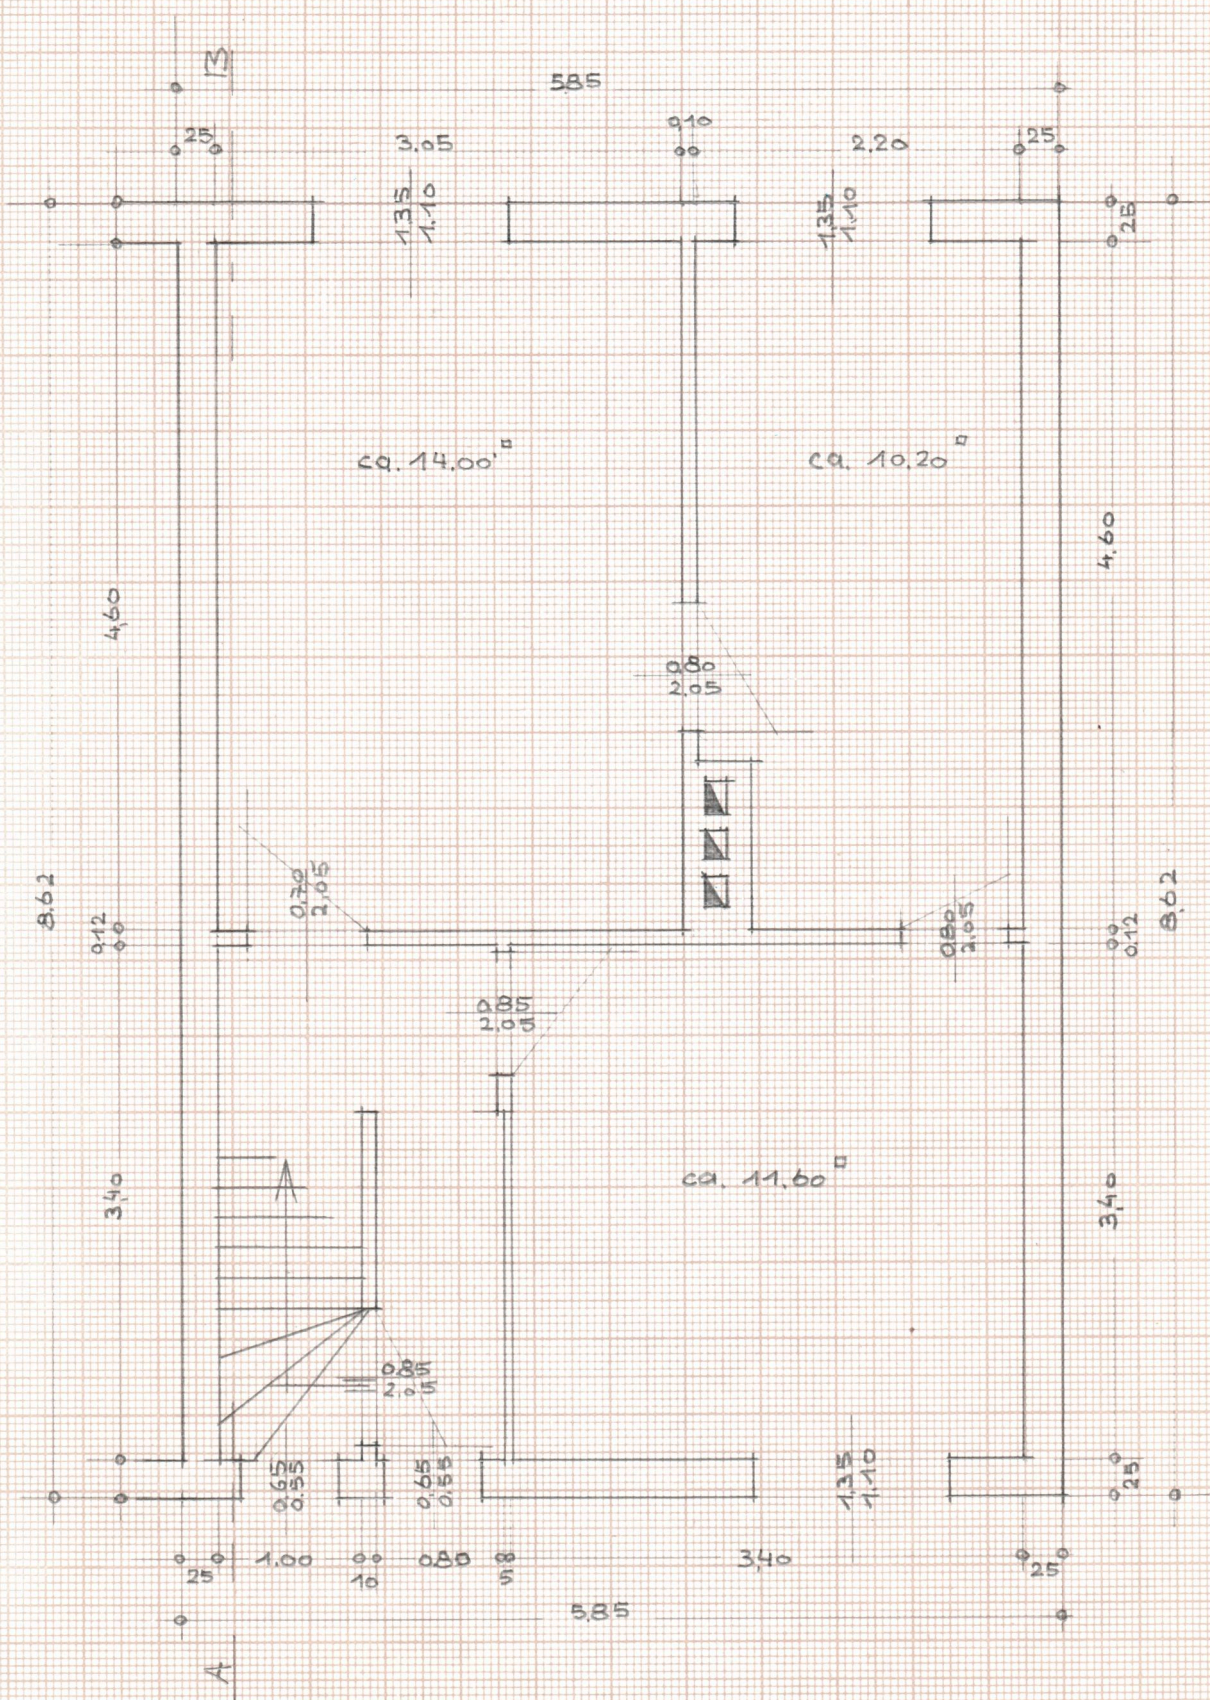

1. OBERGESCHOSS

