


25° Dachneigung

A 2.08.97
B 13.03.98

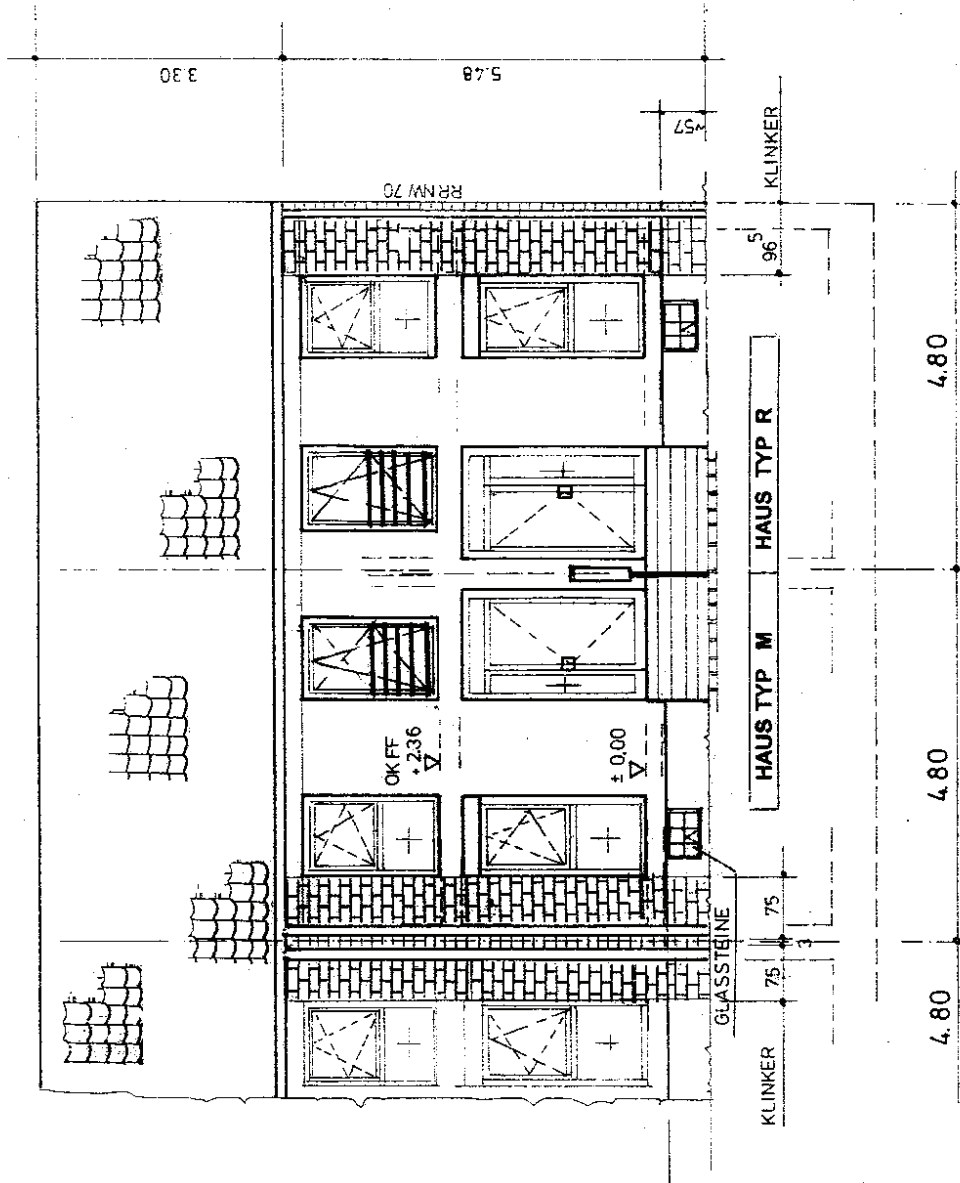

NR. 1 B

WIBO Grundstücksverwaltungsgesl. m.b.H.
Mainstr. 85 41 469 Neuss
Tel. 02137 - 4004 Fax. 02137 - 4006

Ingenieurbüro Aleksanderek
Holstenerstr. 18 41 466 Neuss
Tel. 02131 - 475113 Fax. 02131 - 475113



M.1:50
ANSICHT STRAßENSEITE
NEUSS ALLERHEILIGEN

WIBO Grundstücksverwaltungsges. m.b.H.

**WILCO SHIRAZIAN 41 488 Neuss
Mainstr. 85**

Tel. 02137 - 4004 Fax. 02137 - 4006

Ingenieurbüro Aleksander


Holstenestr. 18 41 466 Neuss

Tel. 02131 - 475113 Fax. 02131 - 475113



ATELIER - DACHGESCHOSS M. 1:50
NEUSS ALLERHEILIGEN

A - 20.01.98 BAD HAUS R
B 23.03.98 FENSTER BAD
C 12.5.98 DURCHBRUCH.

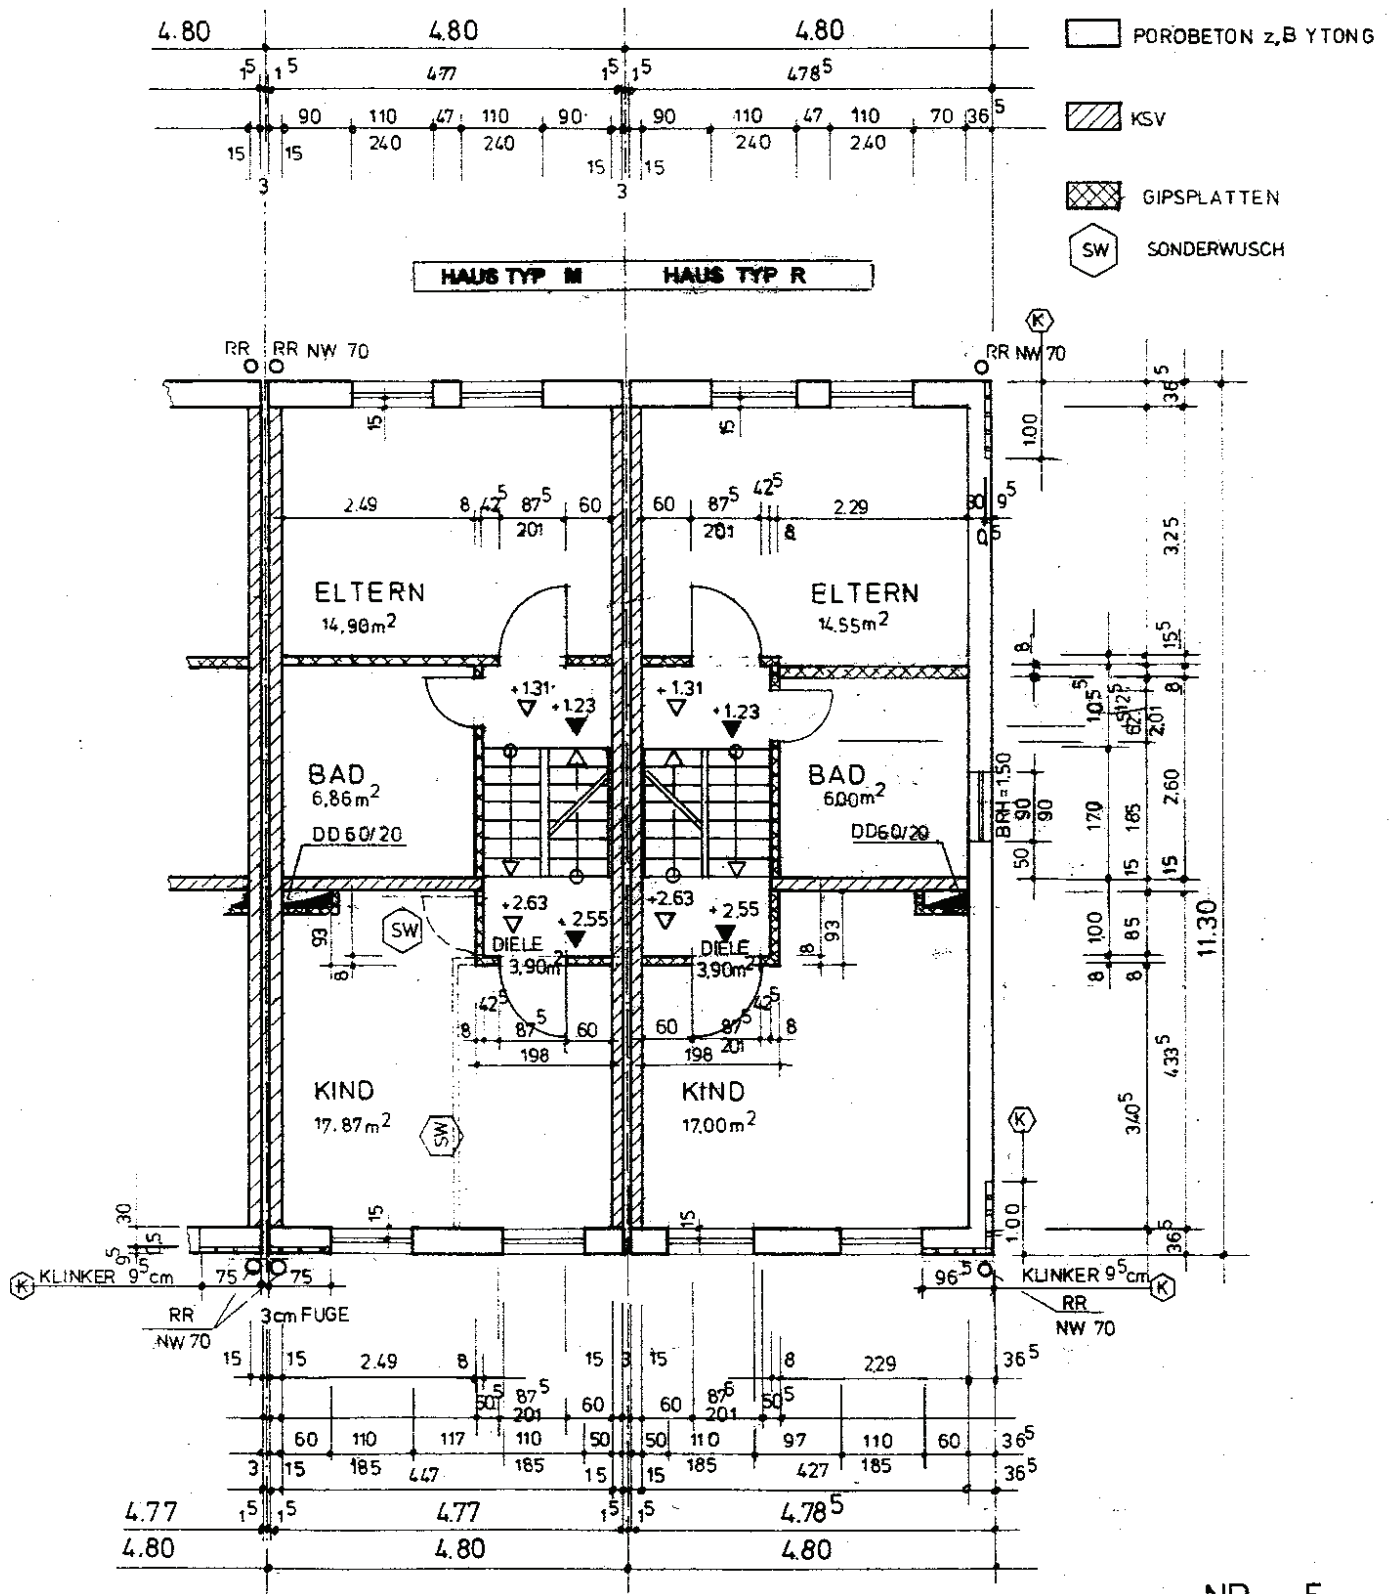

OBERGESCHOSS
NEUSS - ALLERHEILIGEN

M.1:50

NR. 5c
DIP. ING. K. ALEKSANDEREK


WBO Grundstücksverwaltungsges. m.b.H.
Mainstr. 85 41465 Neuss
Tel. 02137 - 4004 Fax. 02137 - 4006

Ingenieurbüro Aleksanderek
Holstenstr. 18 41465 Neuss
Tel. 02131 - 475113 Fax. 02131 - 475113



A 10.8.97
 B 23.03.98 FENSTER WC
 C 14.5.98 DURBRUCHE / TERRASSE

 POROBETON z.B. YTONG
 KSV
 GIPSPLATTEN

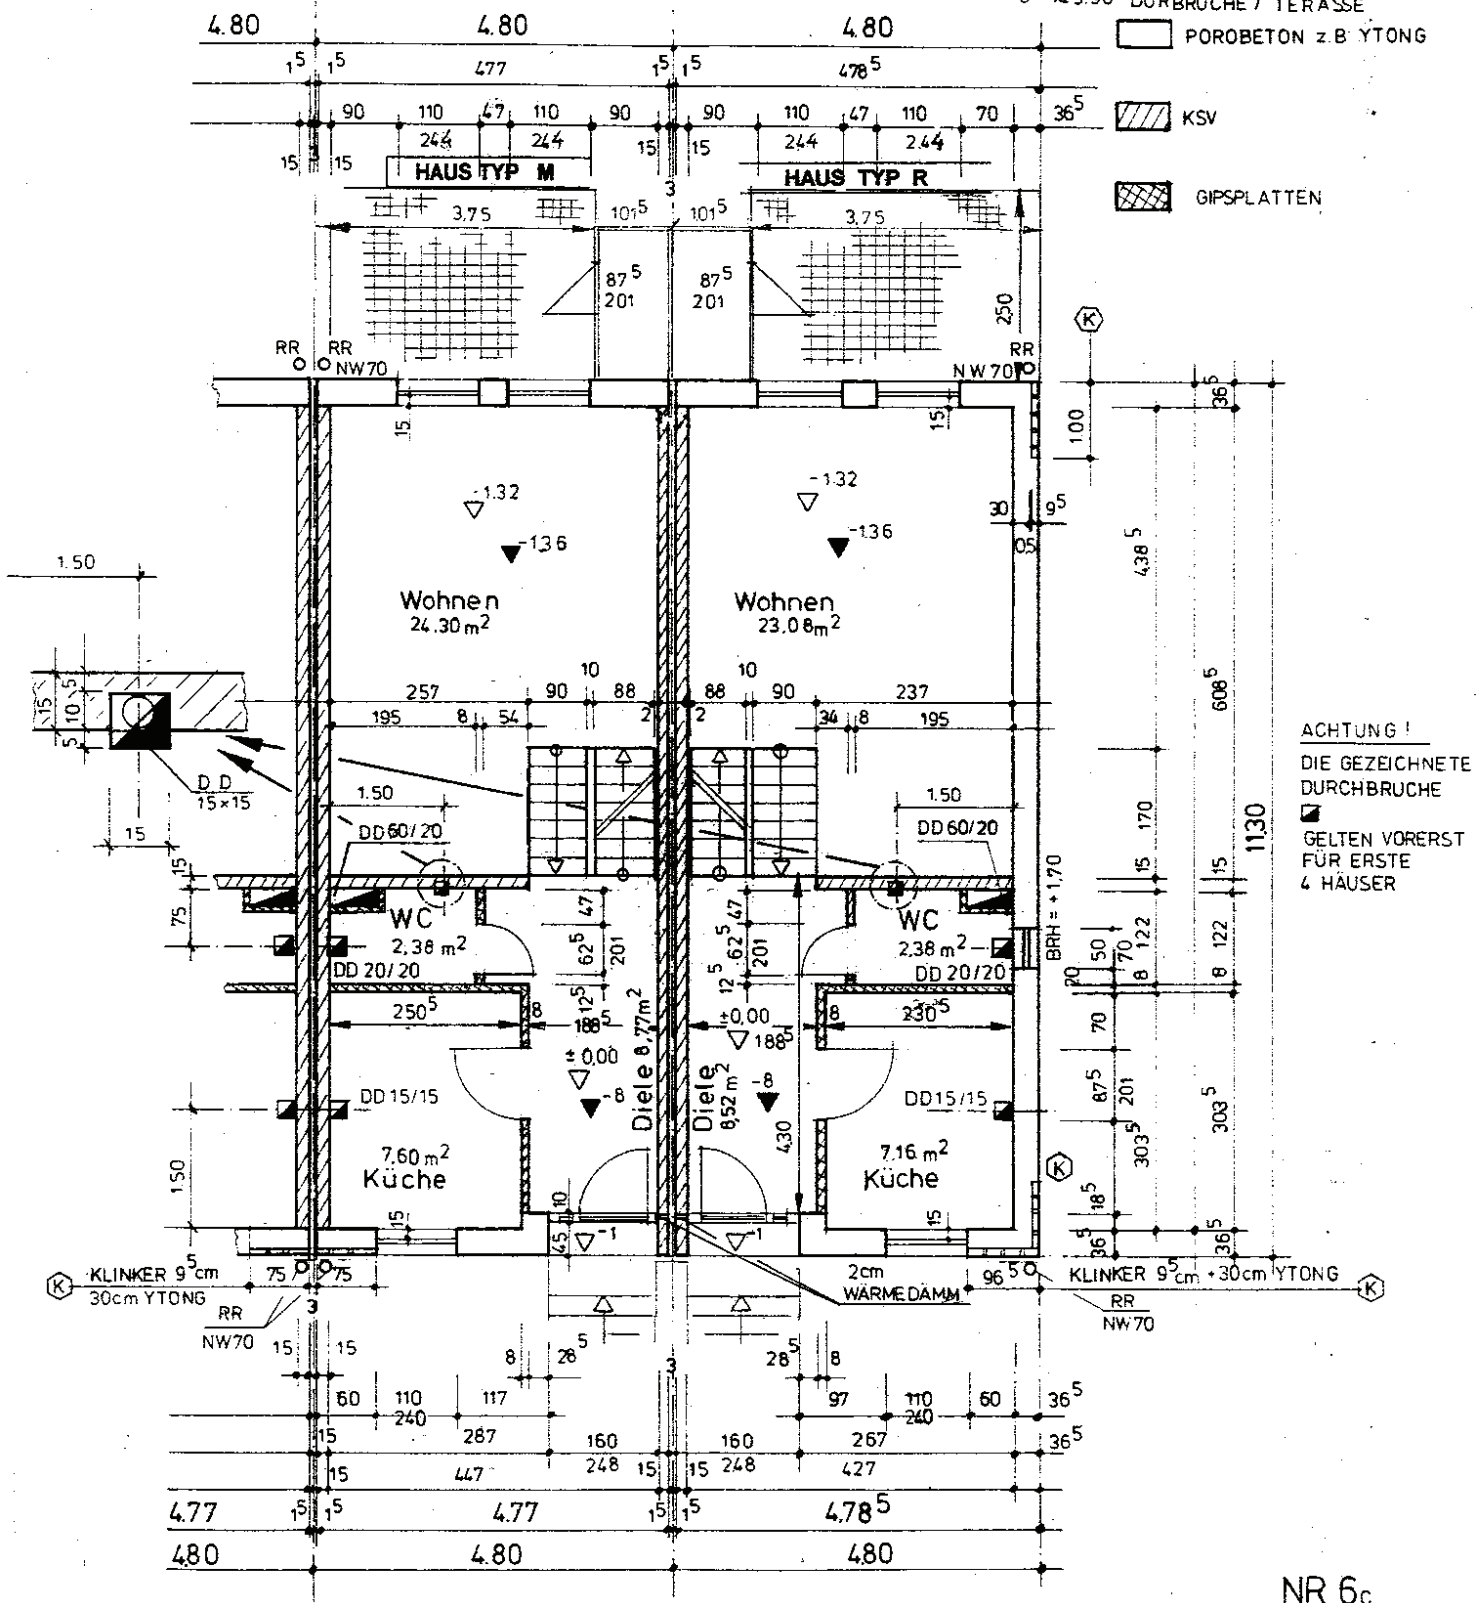

ERDGESCHOSS M:1:50
 NEUSS - ALLERHEILIGEN


DIPL. ING. K. ALEKSANDEREK

WIBO Grundstücksverwaltungs- u. m.b.H.
 Mainstr. 85 41 469 Neuss
 Tel. 02137 - 4004 Fax. 02137 - 4006

Ingenieurbüro Aleksanderek
 Holstenerstr. 18 41 466 Neuss
 Tel. 02131 - 475113 Fax. 02131 - 475113



- | | | |
|---|---------|--------------------|
| A | 2.08.97 | |
| B | 10.8.97 | EG VON 248 AUF 240 |
| C | 13.3.98 | |
| D | 12.5.98 | KELLERAUSSENWÄNDE |

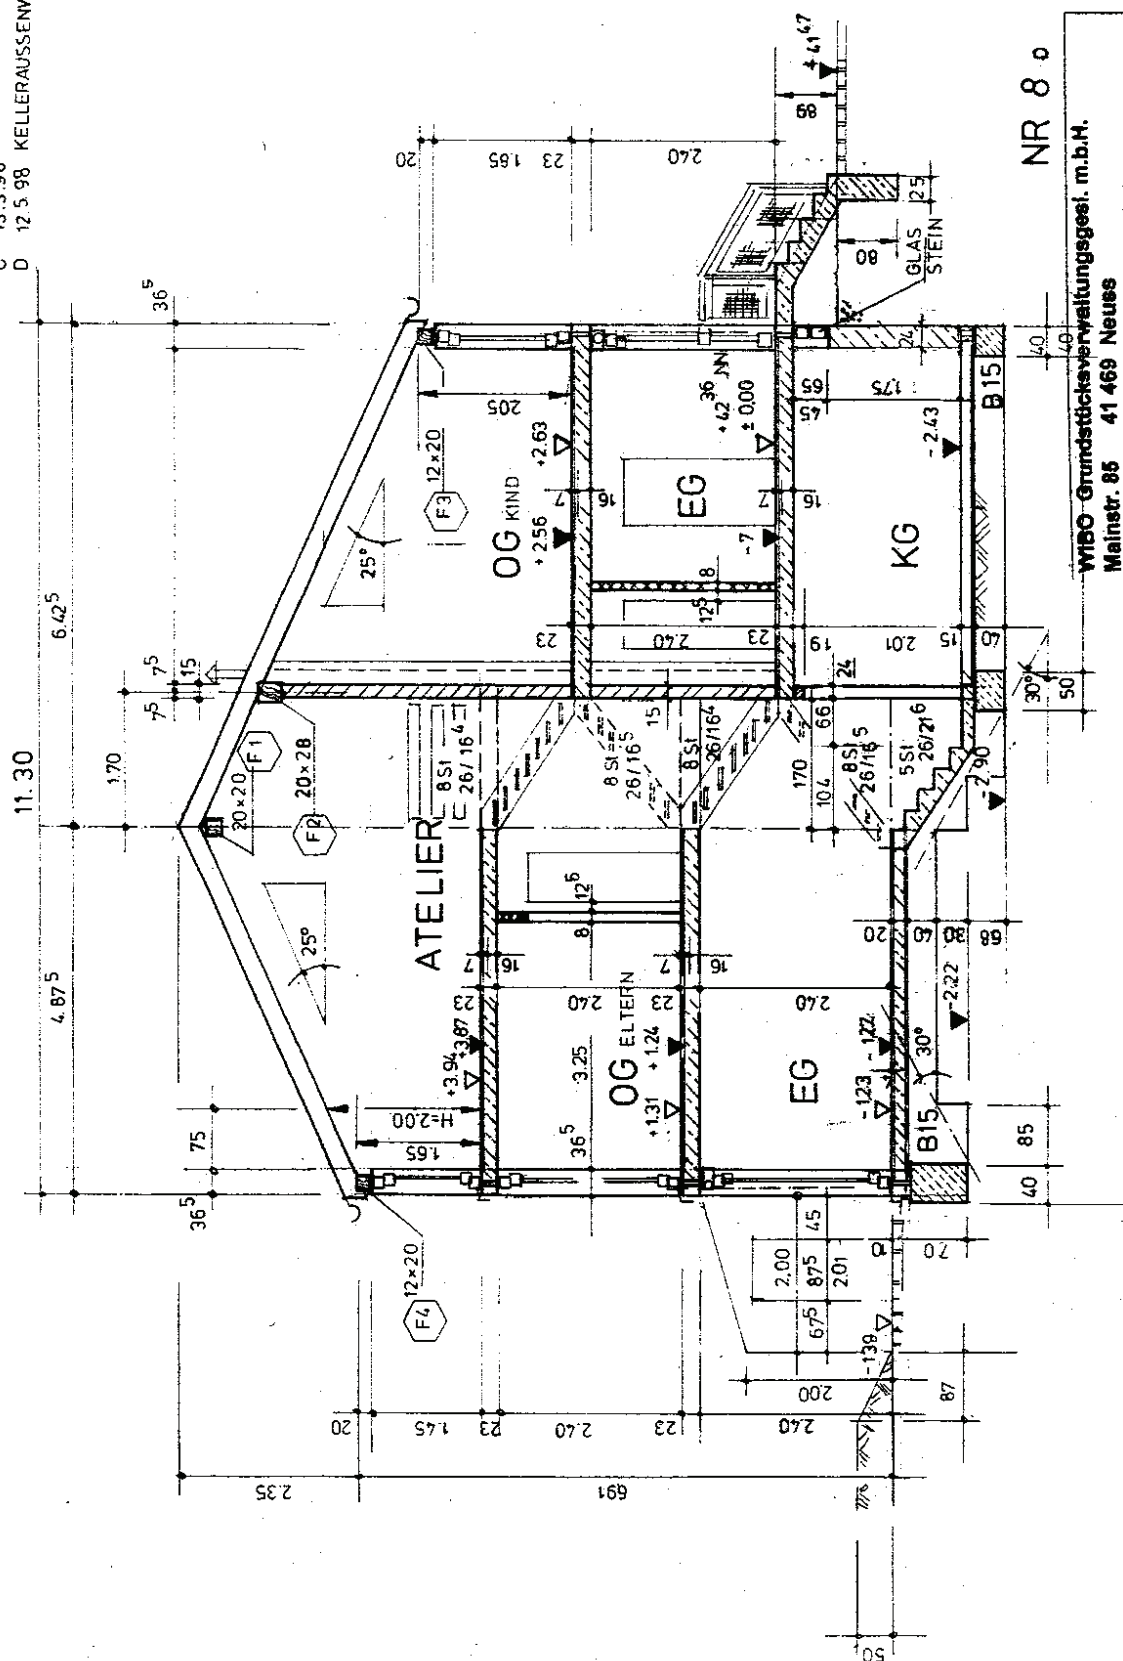

NR 80

WBO Grundstücksverwaltungsgeſ. m.b.H.

WIBO 31 August 1985 41 469 Neues

Tel. 02137 - 4004 Fax. 02137 - 4006

Ingenieurbüro Aleksanderek

Holstenerstr. 18 41 466 Neuss

Tel. 02131 - 475113 Fax. 02131 - 475113

M. 1: 50

DIPL. ING K. ALEKSANDEREK

24.05.97

VERTIKAL SCHNITT NEUSS - ALLERHEILIGEN