



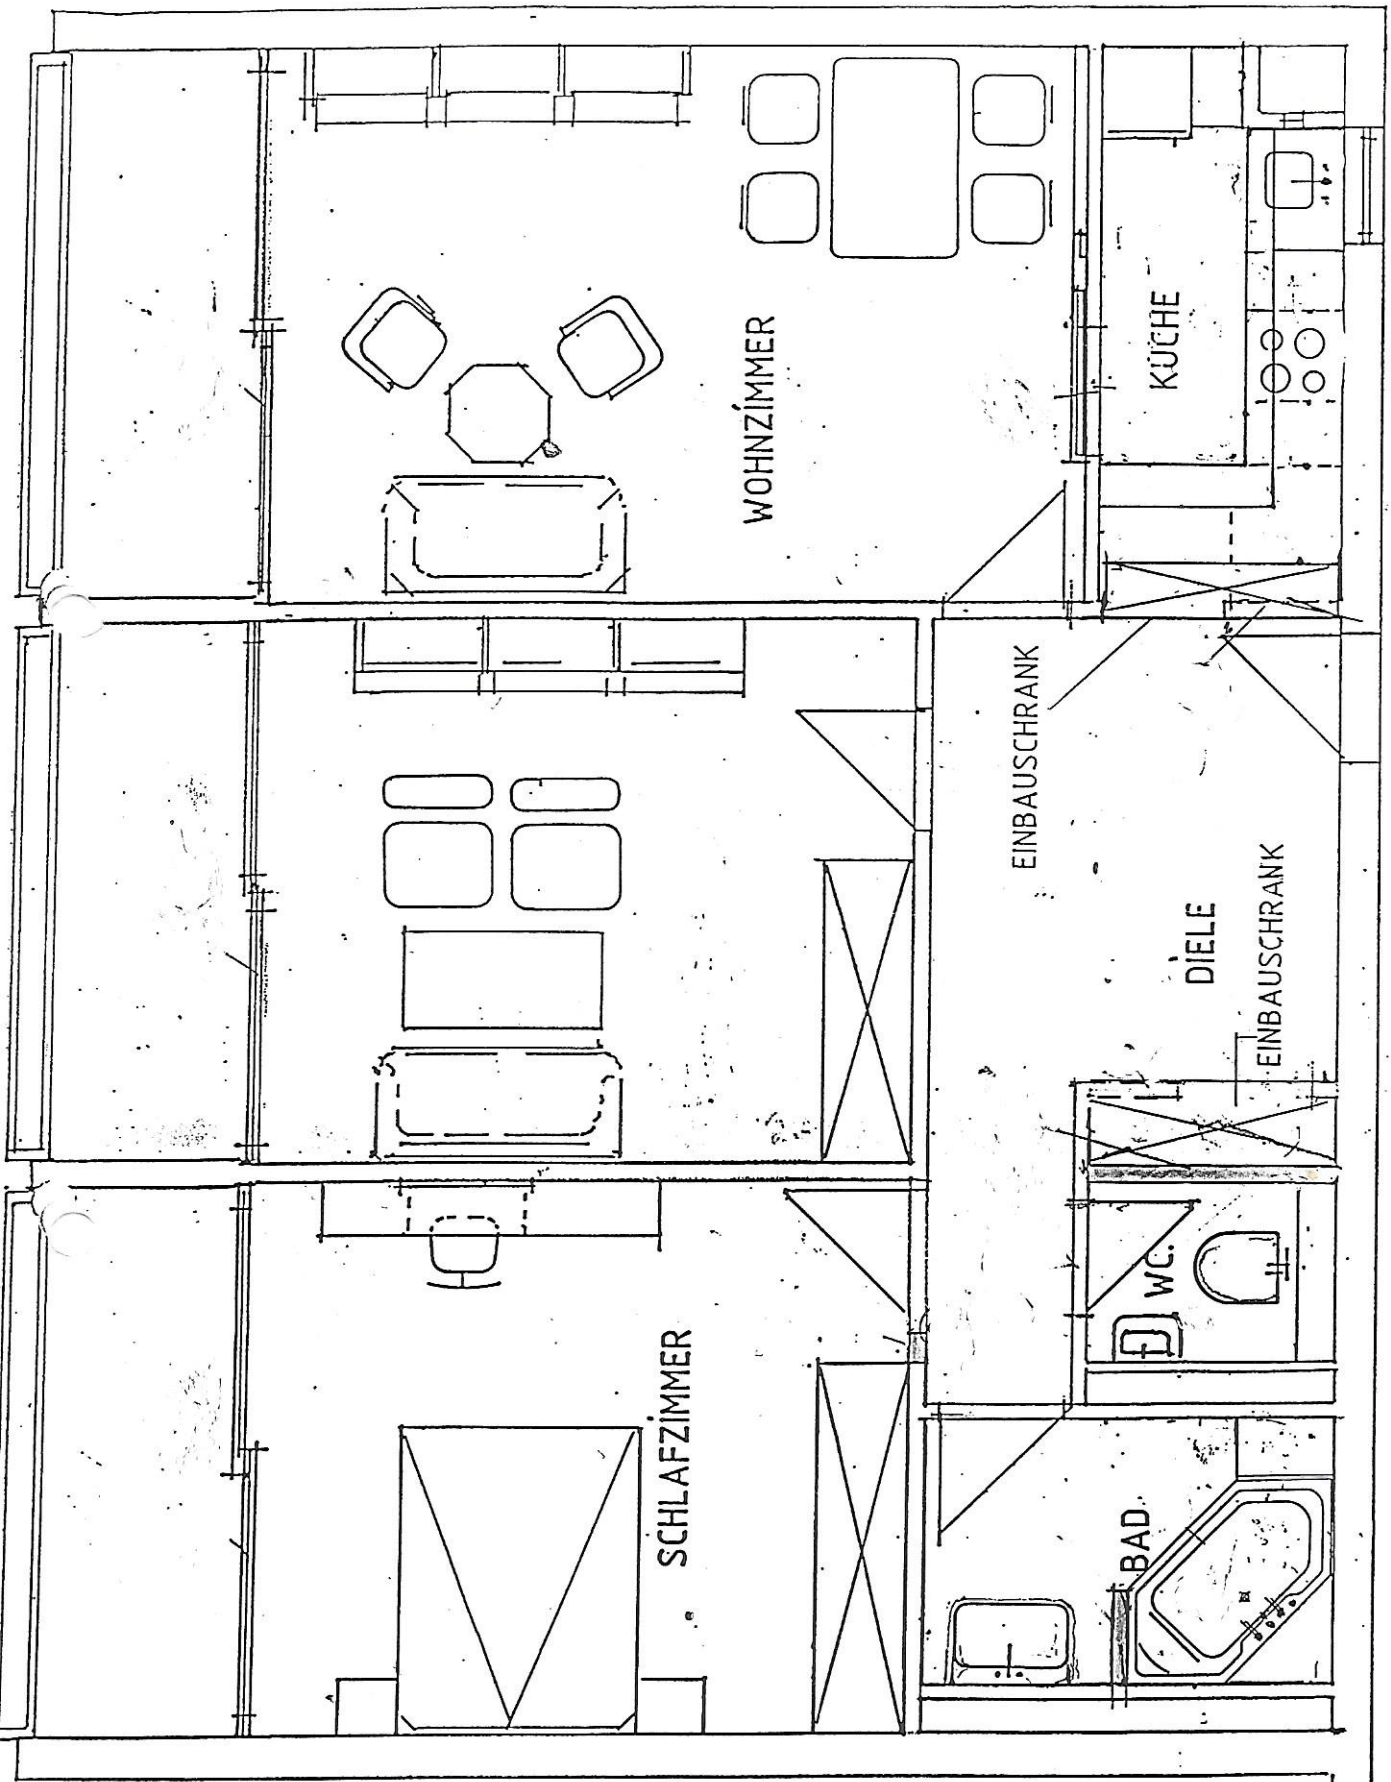

ELEKTRASTRASSE 15 / 15. ST.
MASSTAB = 1:50

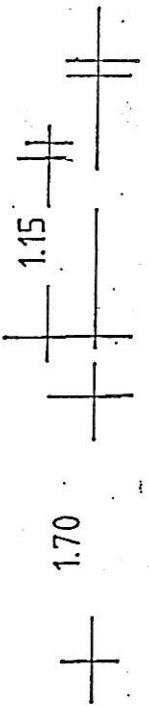

2.60

4.20

1.30
0.10