


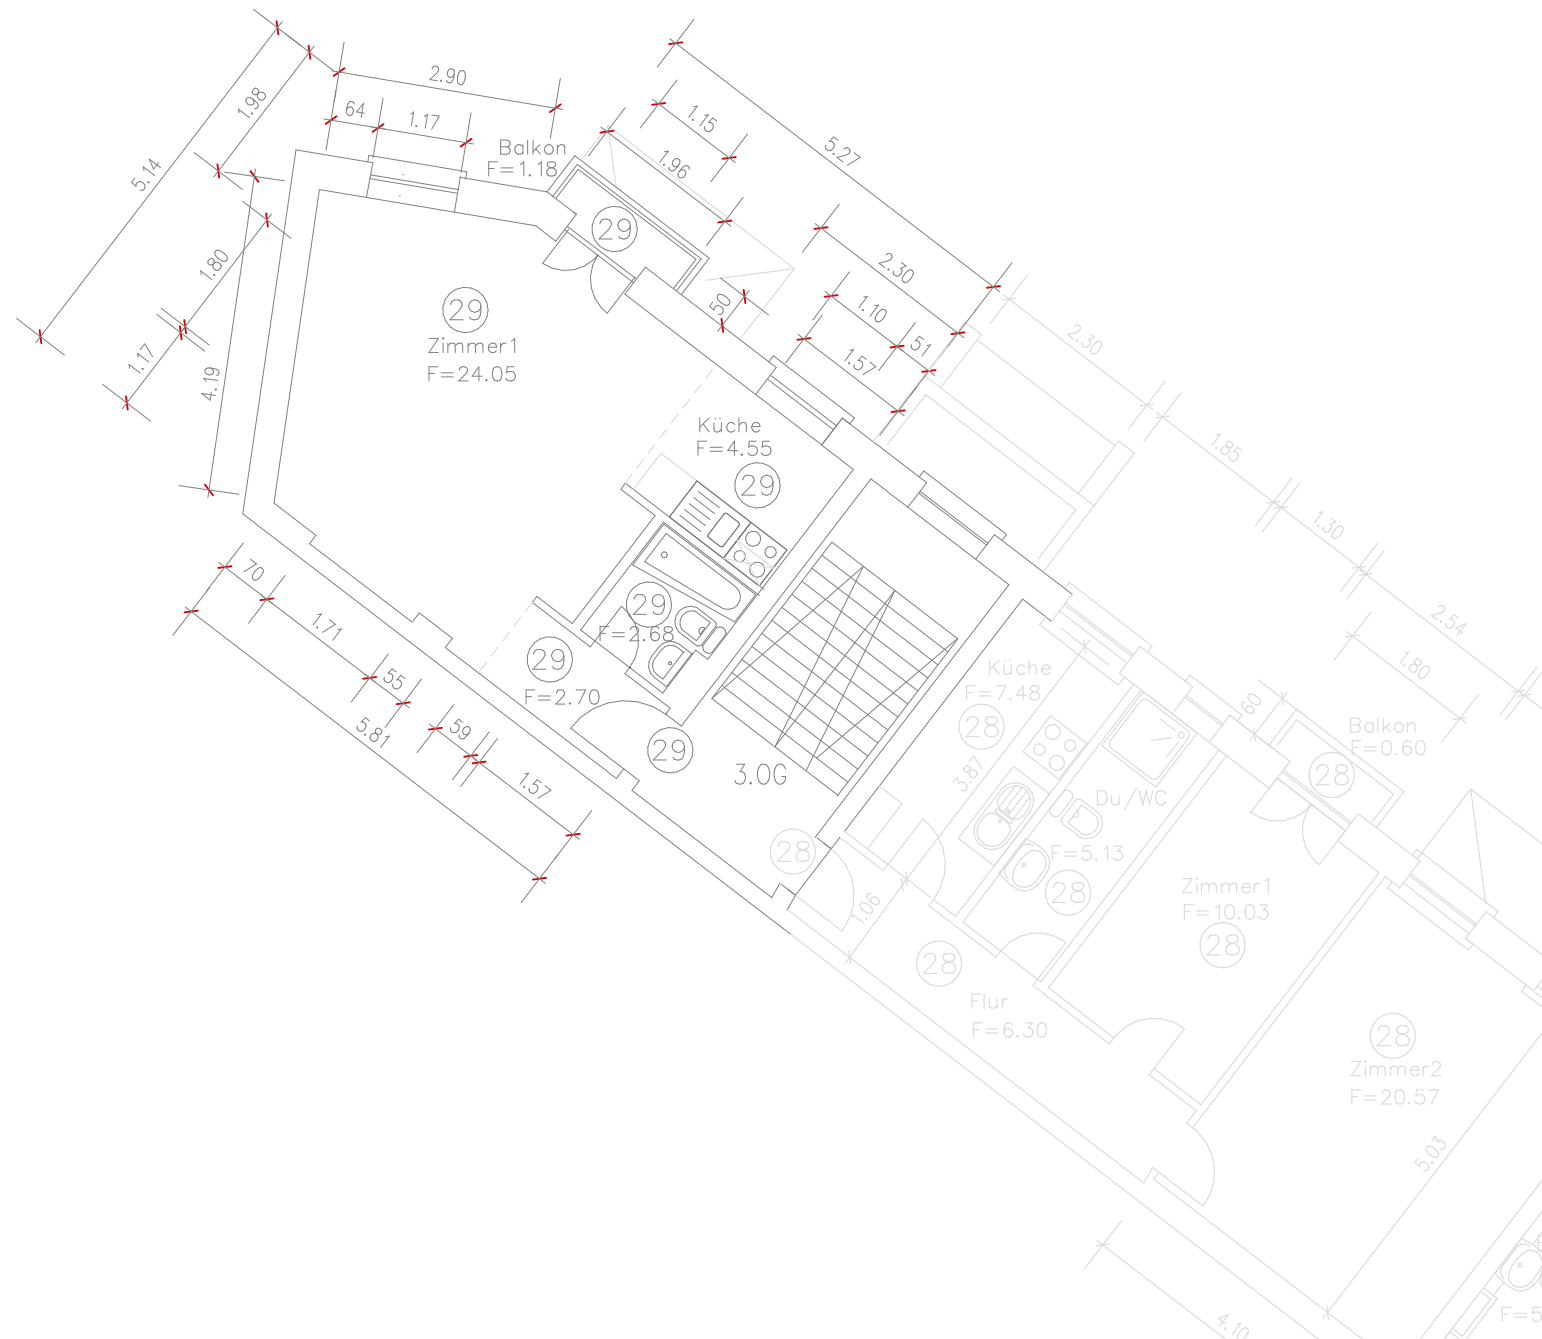

Gustav-Adolf-Straße 1	
13086 Berlin	
Grundriß SF 3.Obergeschoß re	
PlanNr GA-2022-07_W29	20.07.2022
Ingenieurbüro Roth, Pankower Str. 27, 13127 Berlin	M 1: 100