


20
7

28
6

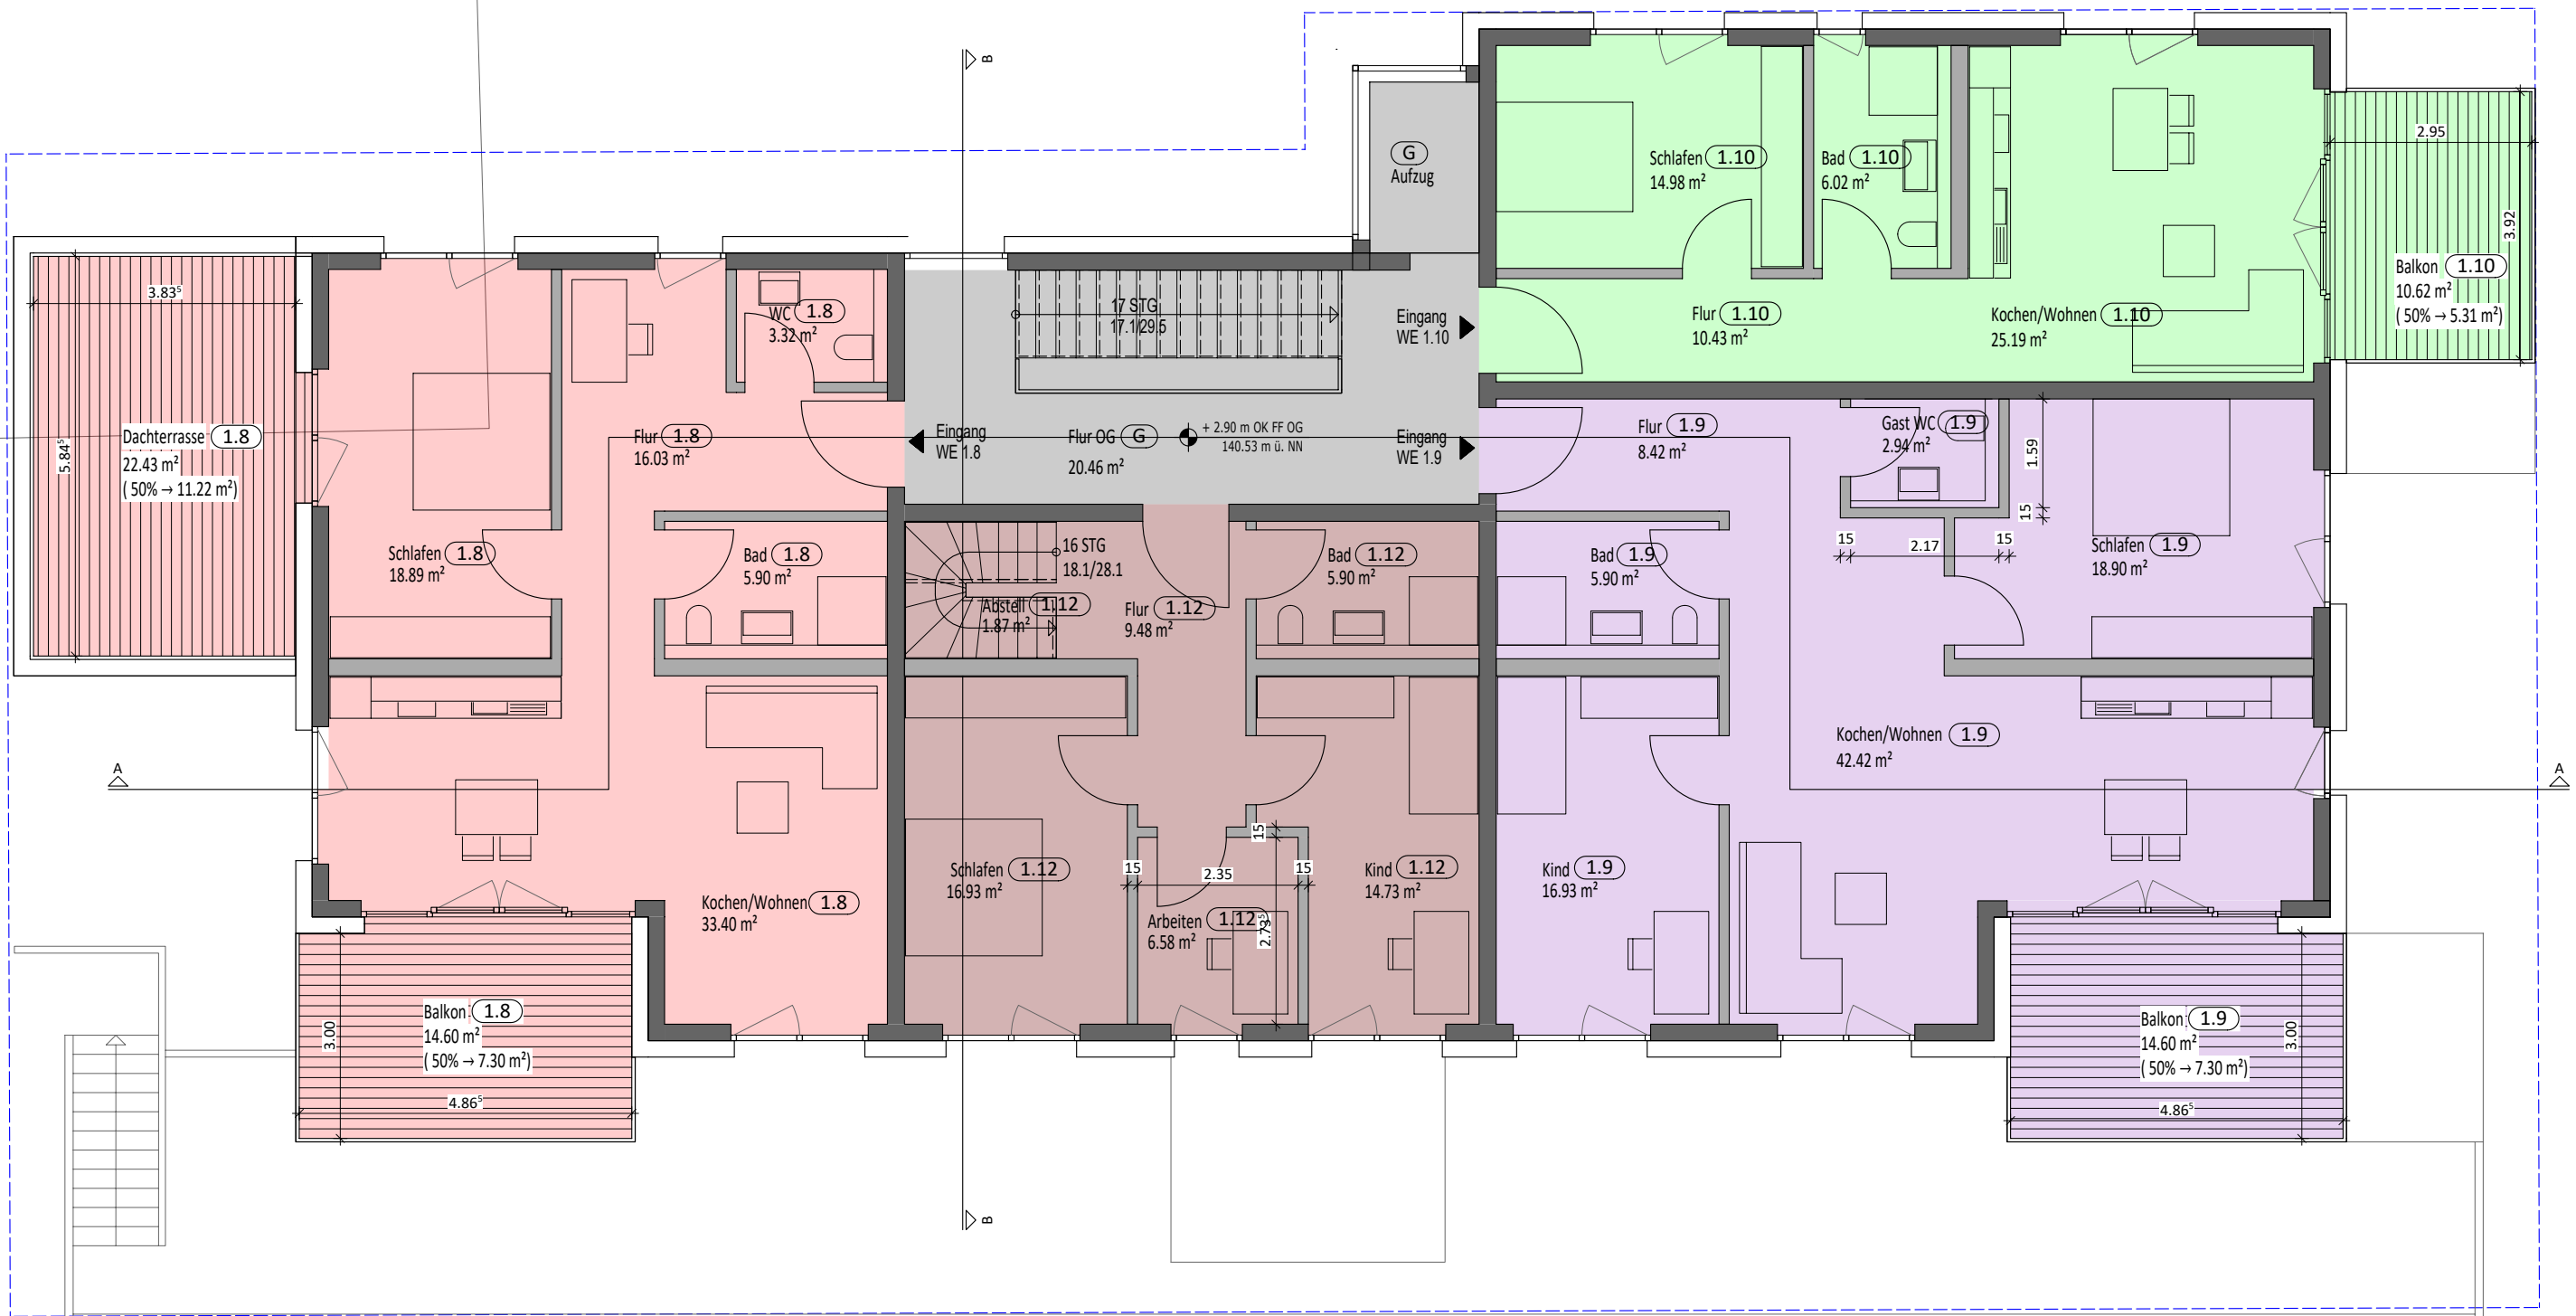

Haus	1	1	1	1	1	1	1	1	1	1	1	1	1	1	1	1
WE	1.1	1.2	1.3	1.4	1.5	1.6	1.7	1.8	1.12	1.9	1.10	1.11	1.12	1.13	1.14	1.15
Geschoss	KG	KG	KG	EG	EG	EG	EG	1.0G	1.0G	1.0G	1.0G	DG	DG	DG	DG	DG
Wfl. Wohnen/essen/kochen	31.31	25.40	26.69	33.40	25.45	38.32	27.03	33.40	42.42	25.19	27.47	28.93	46.82			
Wfl. Schlafen	17.26	16.92	15.07	17.60	16.93	16.93	14.91	18.89	16.93	18.90	14.98	16.28	14.16			
Wfl. Kind			11.34				13.11		14.73	16.93			12.58			
Wfl. Bad													17.42			
Wfl. Arbeit/Gast									6.58				9.61			
Wfl. Bad	5.90	5.90	5.90	7.09	5.90	5.90	6.02	5.90	5.90	5.90	6.02	5.90	6.19			
Wfl. Gäste WC								3.32		2.94			3.00			
Wfl. Eingang	8.07	5.16	7.16		3.58											
Wfl. Flur			9.92	10.12	11.76	10.40	16.03	9.48	8.42	10.43	14.77	8.47	19.13			
Wfl. Abstellraum				6.22	6.55	6.85			1.87			1.93				
Wfl. Abstellraum			3.32													
Wfl. Summe	62.54	53.38	76.08	77.75	58.41	79.76	71.47	77.54	55.49	95.51	56.62	66.35	131.81			
Terrasse	5.40	5.40	6.64					7.30		7.30	5.31					
Balkon																
Dachterrasse								11.22								
Loggia												5.22	4.96	8.88		
Wfl. Summe	67.94	58.78	82.72	85.05	64.18	89.96	79.17	96.06	55.49	102.81	61.93	71.57	145.36	140.69		

Projekt-Nr.: 22 - 002
Plan-Nr.: PP - 1002.00

Gezeichnet: KK
Geprüft: Mo

07.07.2026
07.07.2026

Maßstab: 1 : 100
Plottdatum: 07.07.2026

Neubau eines Mehrfamilienhauses
Abgeschlossenheitserklärung - 1. Obergeschoss

MCCHA

ARCHITEKTUR & INGENIEURBAU
Göttinger Straße 68
37176 Nörten-Hardenberg

Tel.: 05503 - 80 41 79
Fax.: 05503 - 80 41 88

info@mocha-planung.de
www.mocha-planung.de