


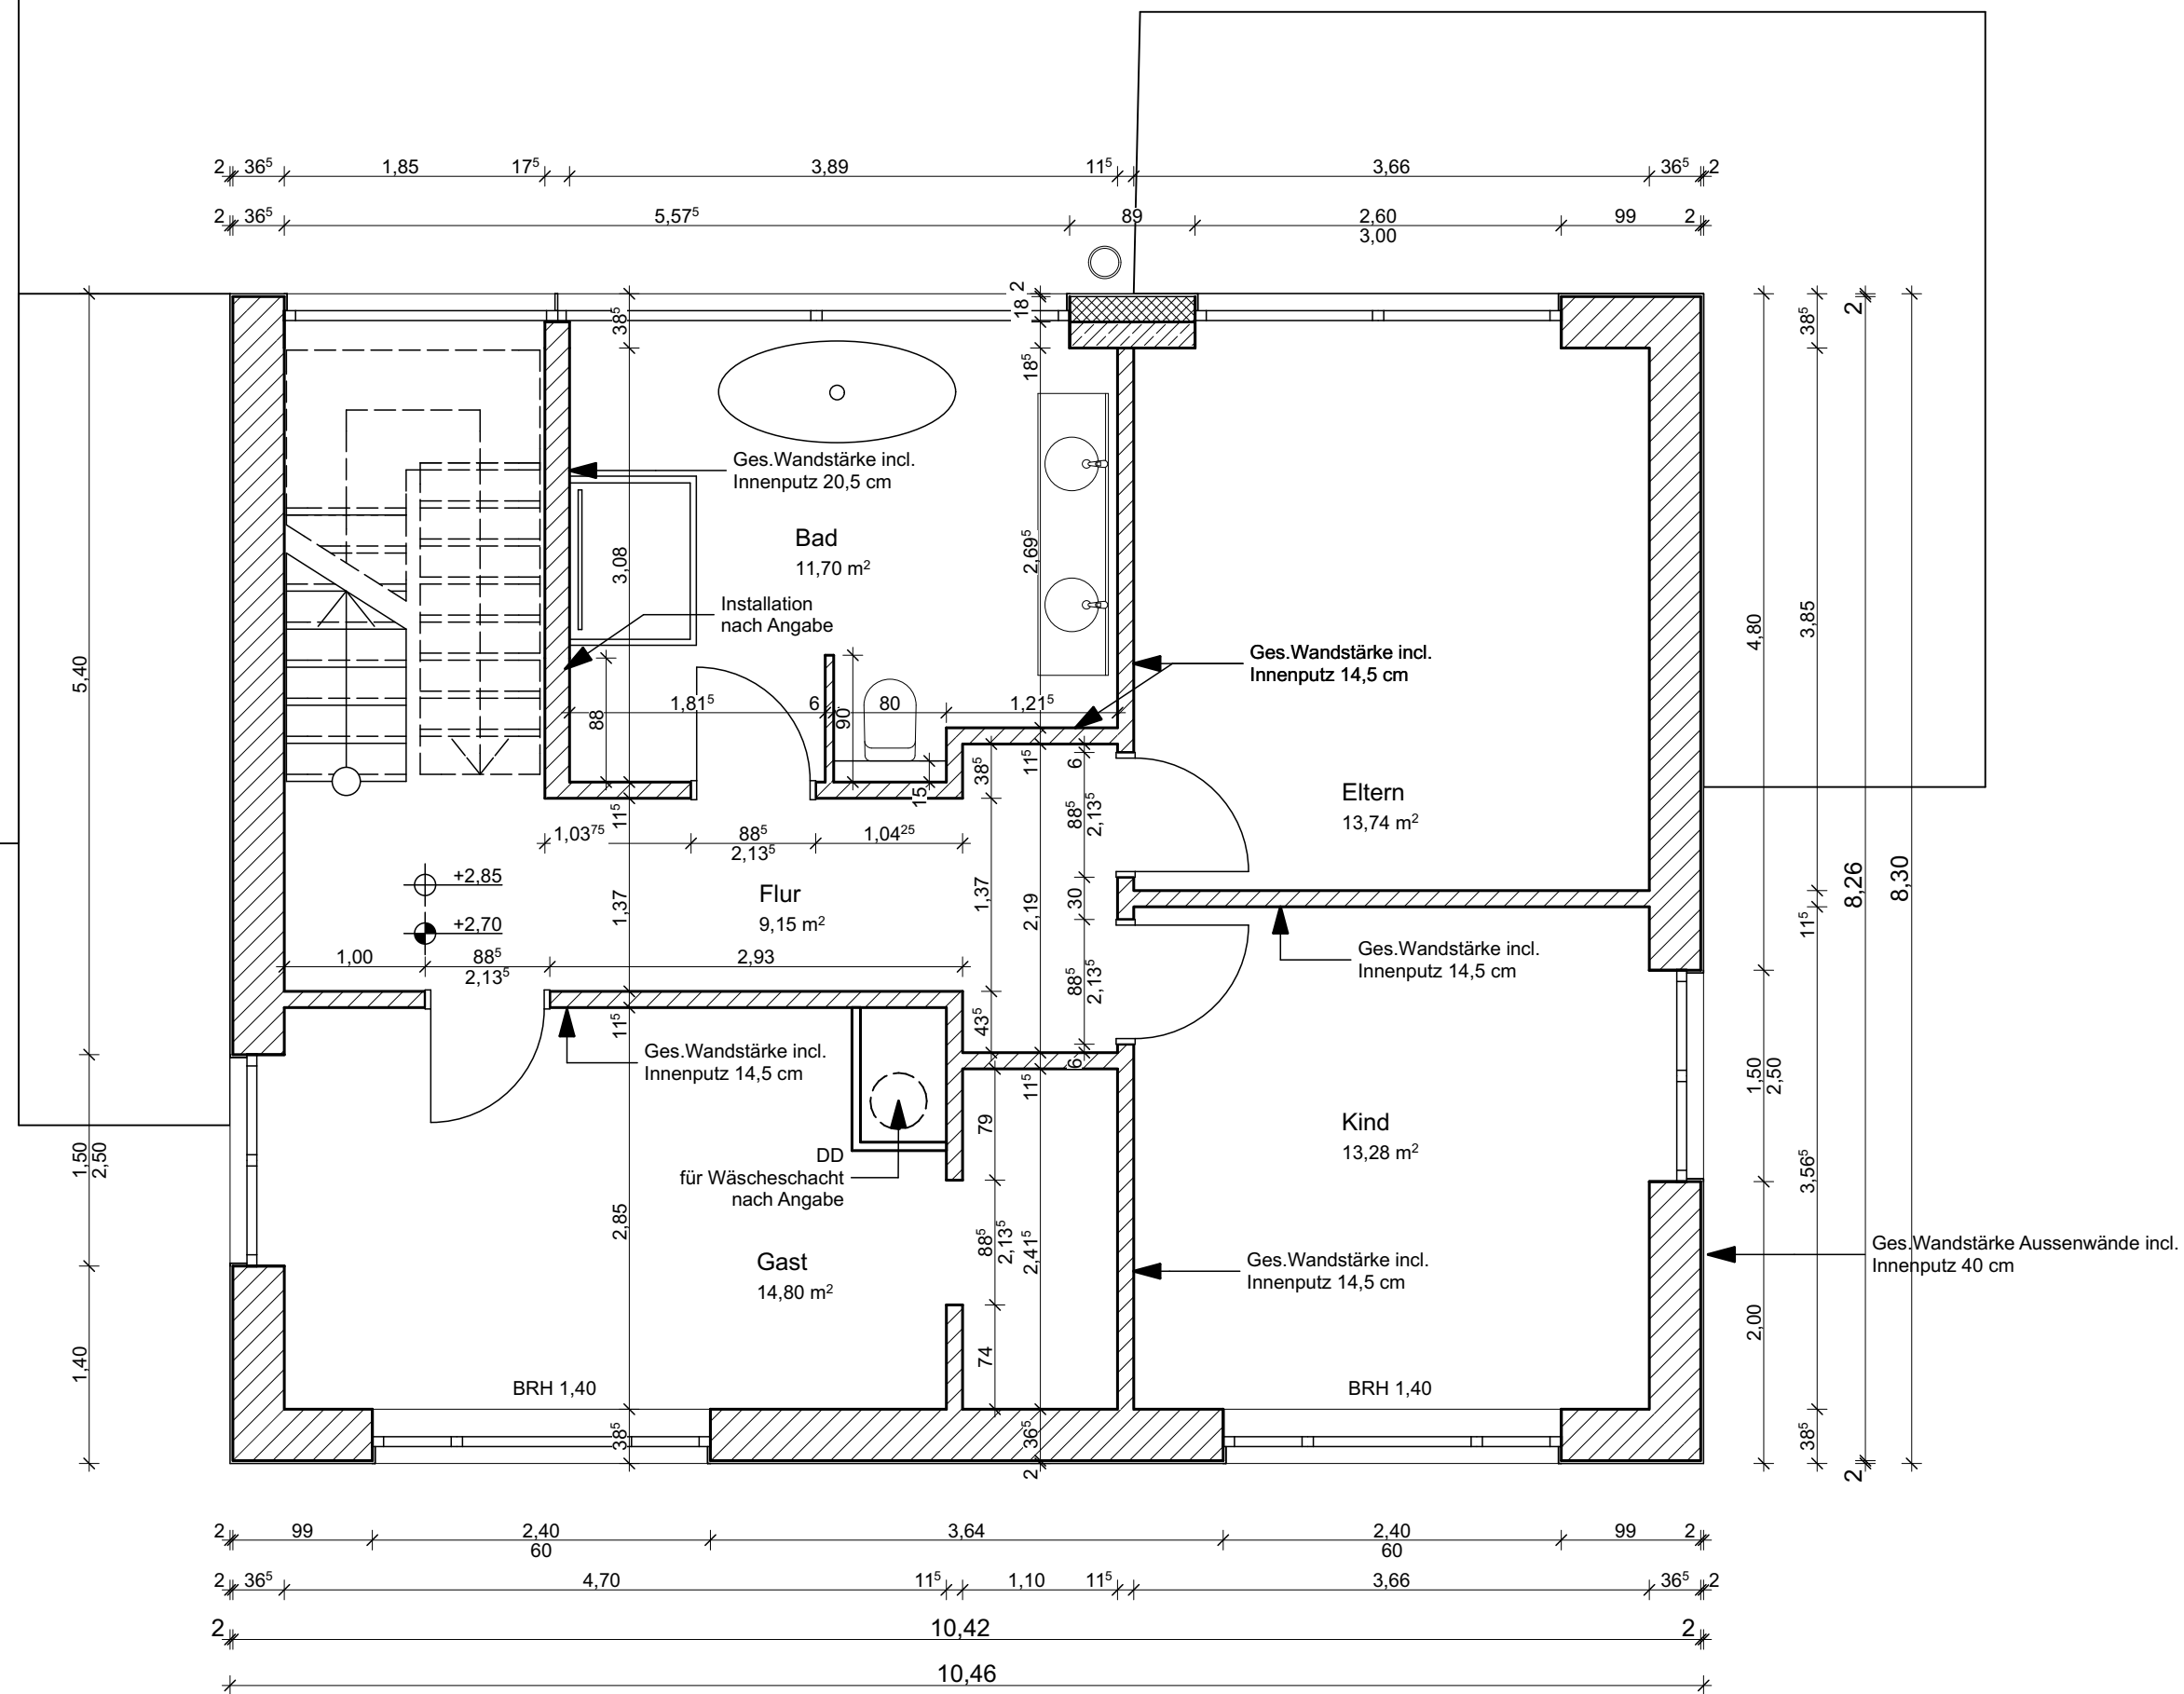

Obergeschoss

M1:50