



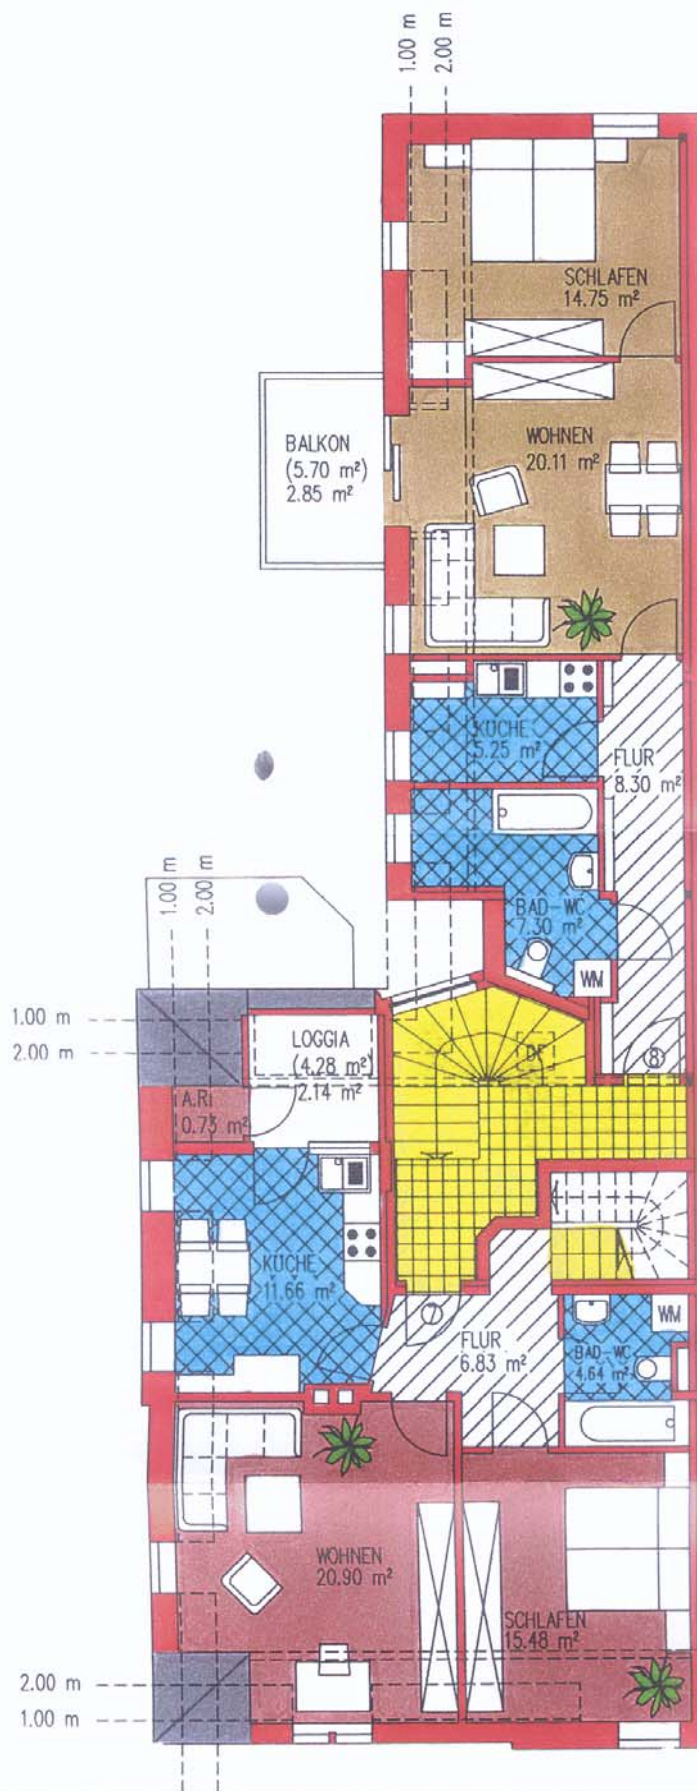

M 1:100

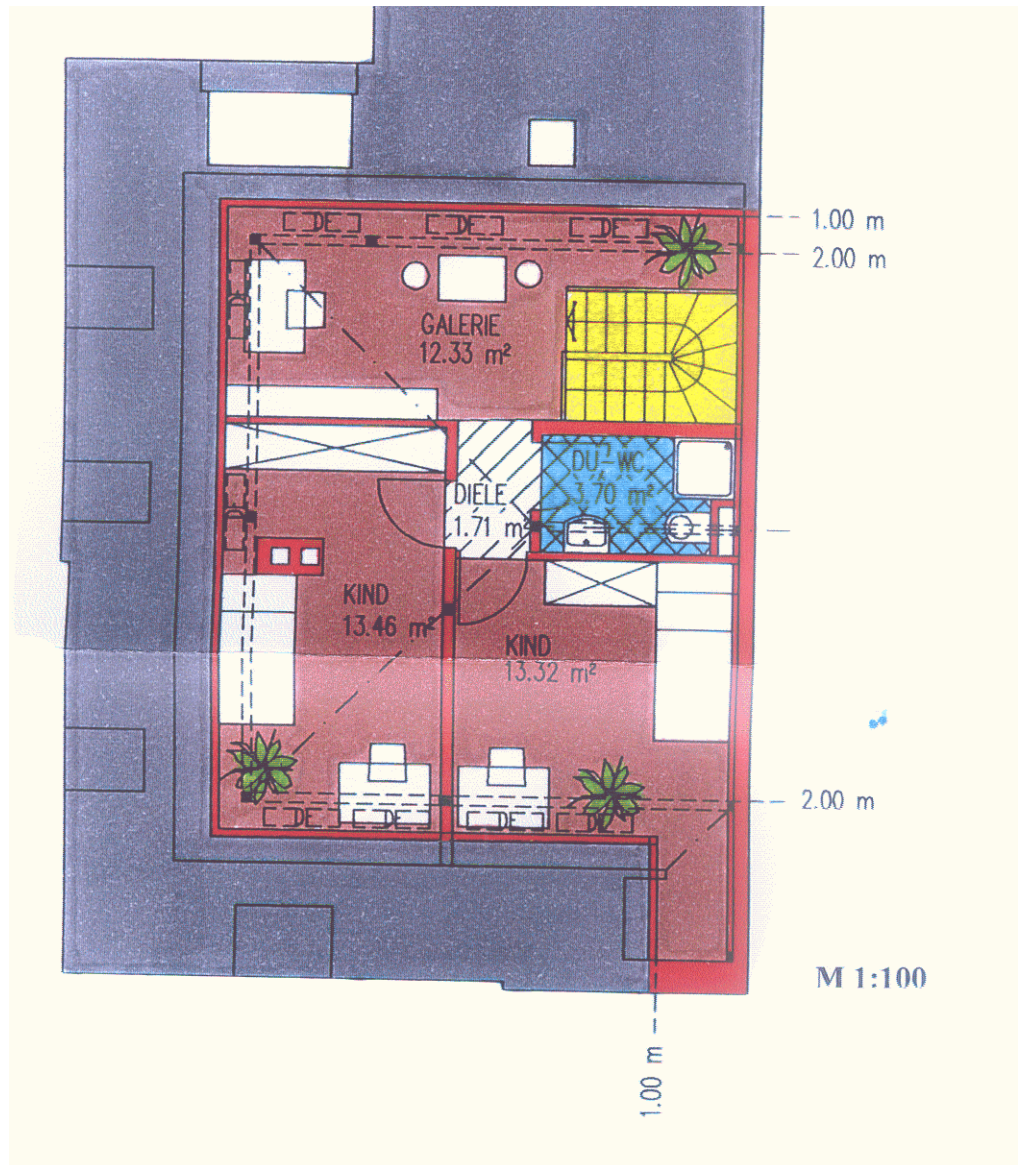

Wohnfläche 1. DG:**Maisonettewohnung 7**

Wohnen	20,90 m ²
Schlafen	15,48 m ²
Küche	11,66 m ²
Bad/WC	4,64 m ²
Flur	6,83 m ²
Abstellraum	0,73 m ²
Loggia	2,14 m ²

Wohnfläche 2. DG:

Galerie	12,33 m ²
Kind	13,46 m ²
Kind	13,32 m ²
Dusche/WC	3,70 m ²
Diele	1,71 m ²

Gesamt	106,90 m ²
--------	-----------------------