

OST - ANSICHT

Architectural cross-section drawing of a three-story house with a gabled roof. The drawing shows the internal structure, including the roof (Holzdecke), floor joists (Kloeknerdecke), and foundation (Fundamente n. Statik). Dimensions are provided for various parts of the structure, such as room heights (2.25m, 2.06m), floor thicknesses (15.5cm, 18.2cm, 2.5cm), and foundation depths (2.55m, 2.75m). A staircase is shown on the left side. The drawing is labeled "DRAINAGE" at the bottom left and right corners.

SCHNITT A-B

NEUBAU EINES BIEN-HAUSES MIT GARAGE
FÜR DIE EHEL. INGE + THEO WALTER, ING.

6370-6 ~~FRANKFURT A/M. ANNE FRANK STR. 16~~

BAUSTELLE: STIERSTADT/KRS. BAD-HOMBURG



FLUR 26 FLURSTÜCK 2604/5

BAUHERR:

ARCHITEKT :

Heinrich Bien u. Sohn O.H.G.
FERTIGHAUSBAU
6484 BIRSTEIN - TEL: 06054 / 305

NORDSEITE

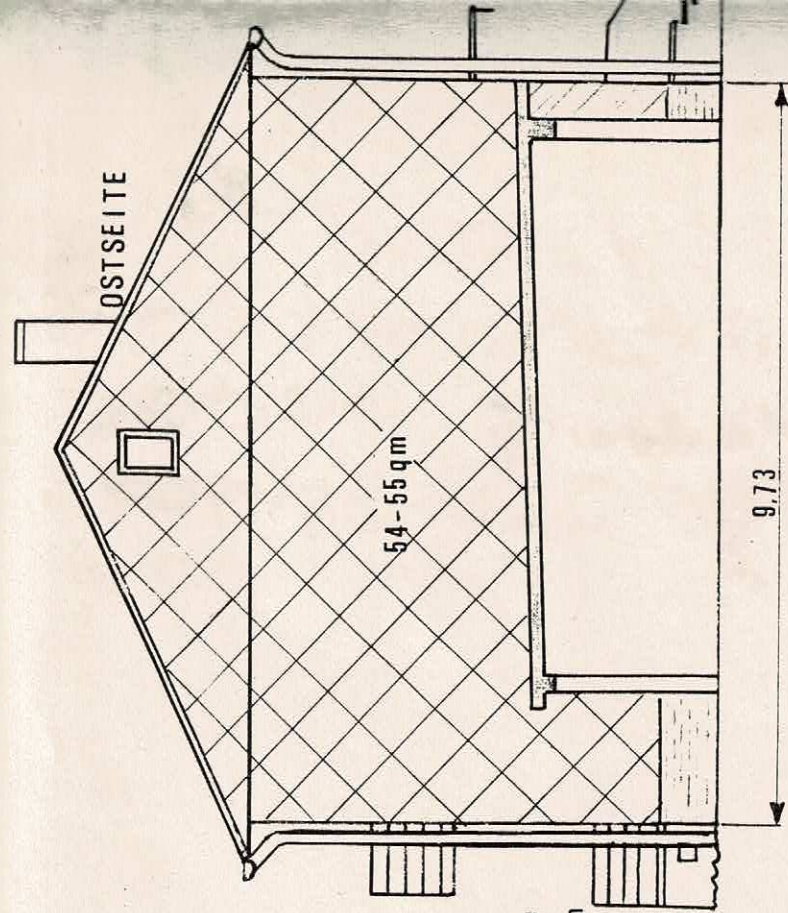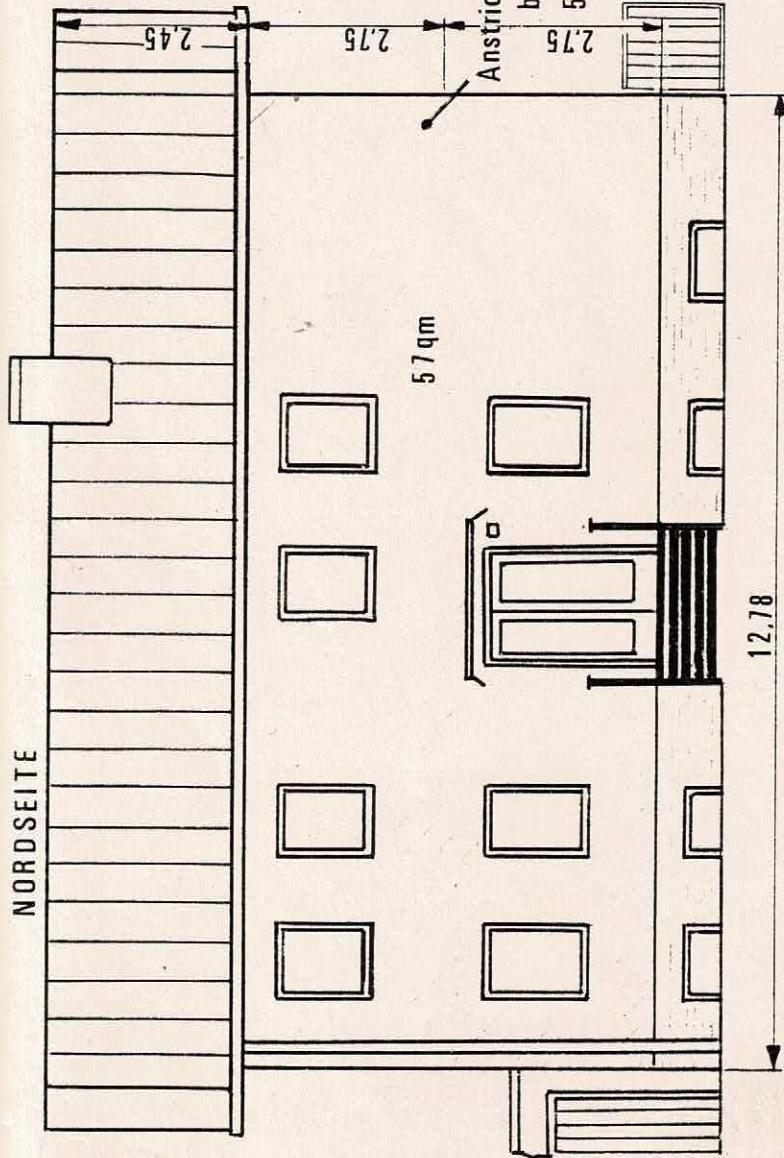

SÜDSEITE

