


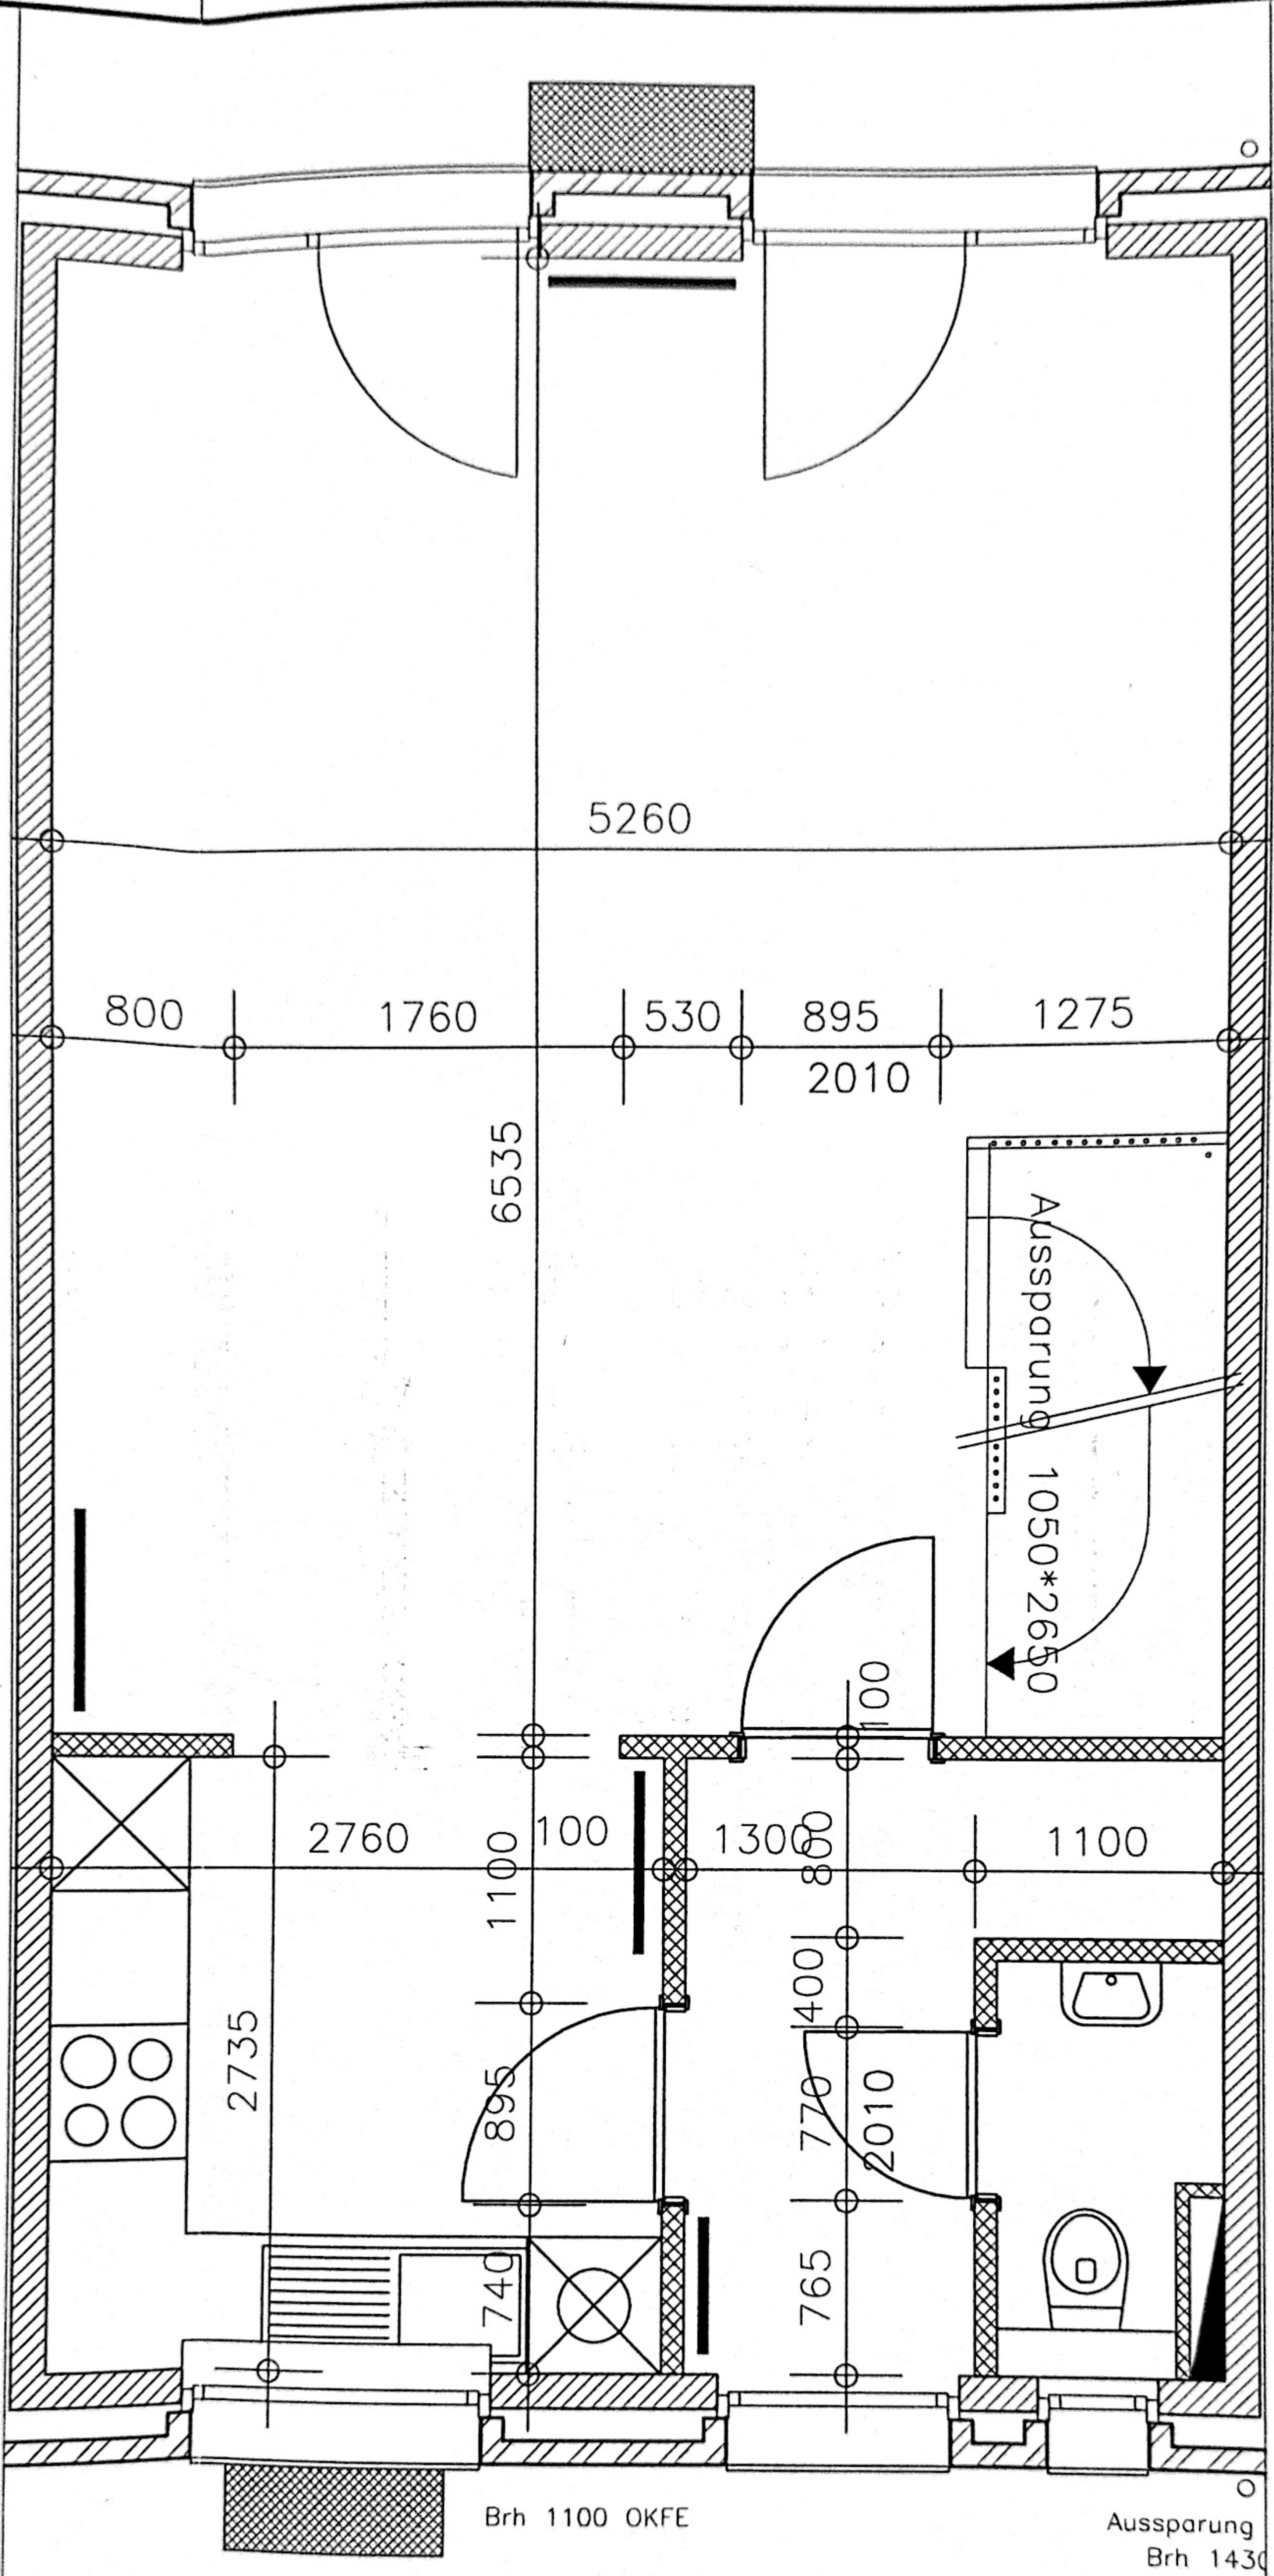





Hs. 5.6


E G

Projekt: Ker







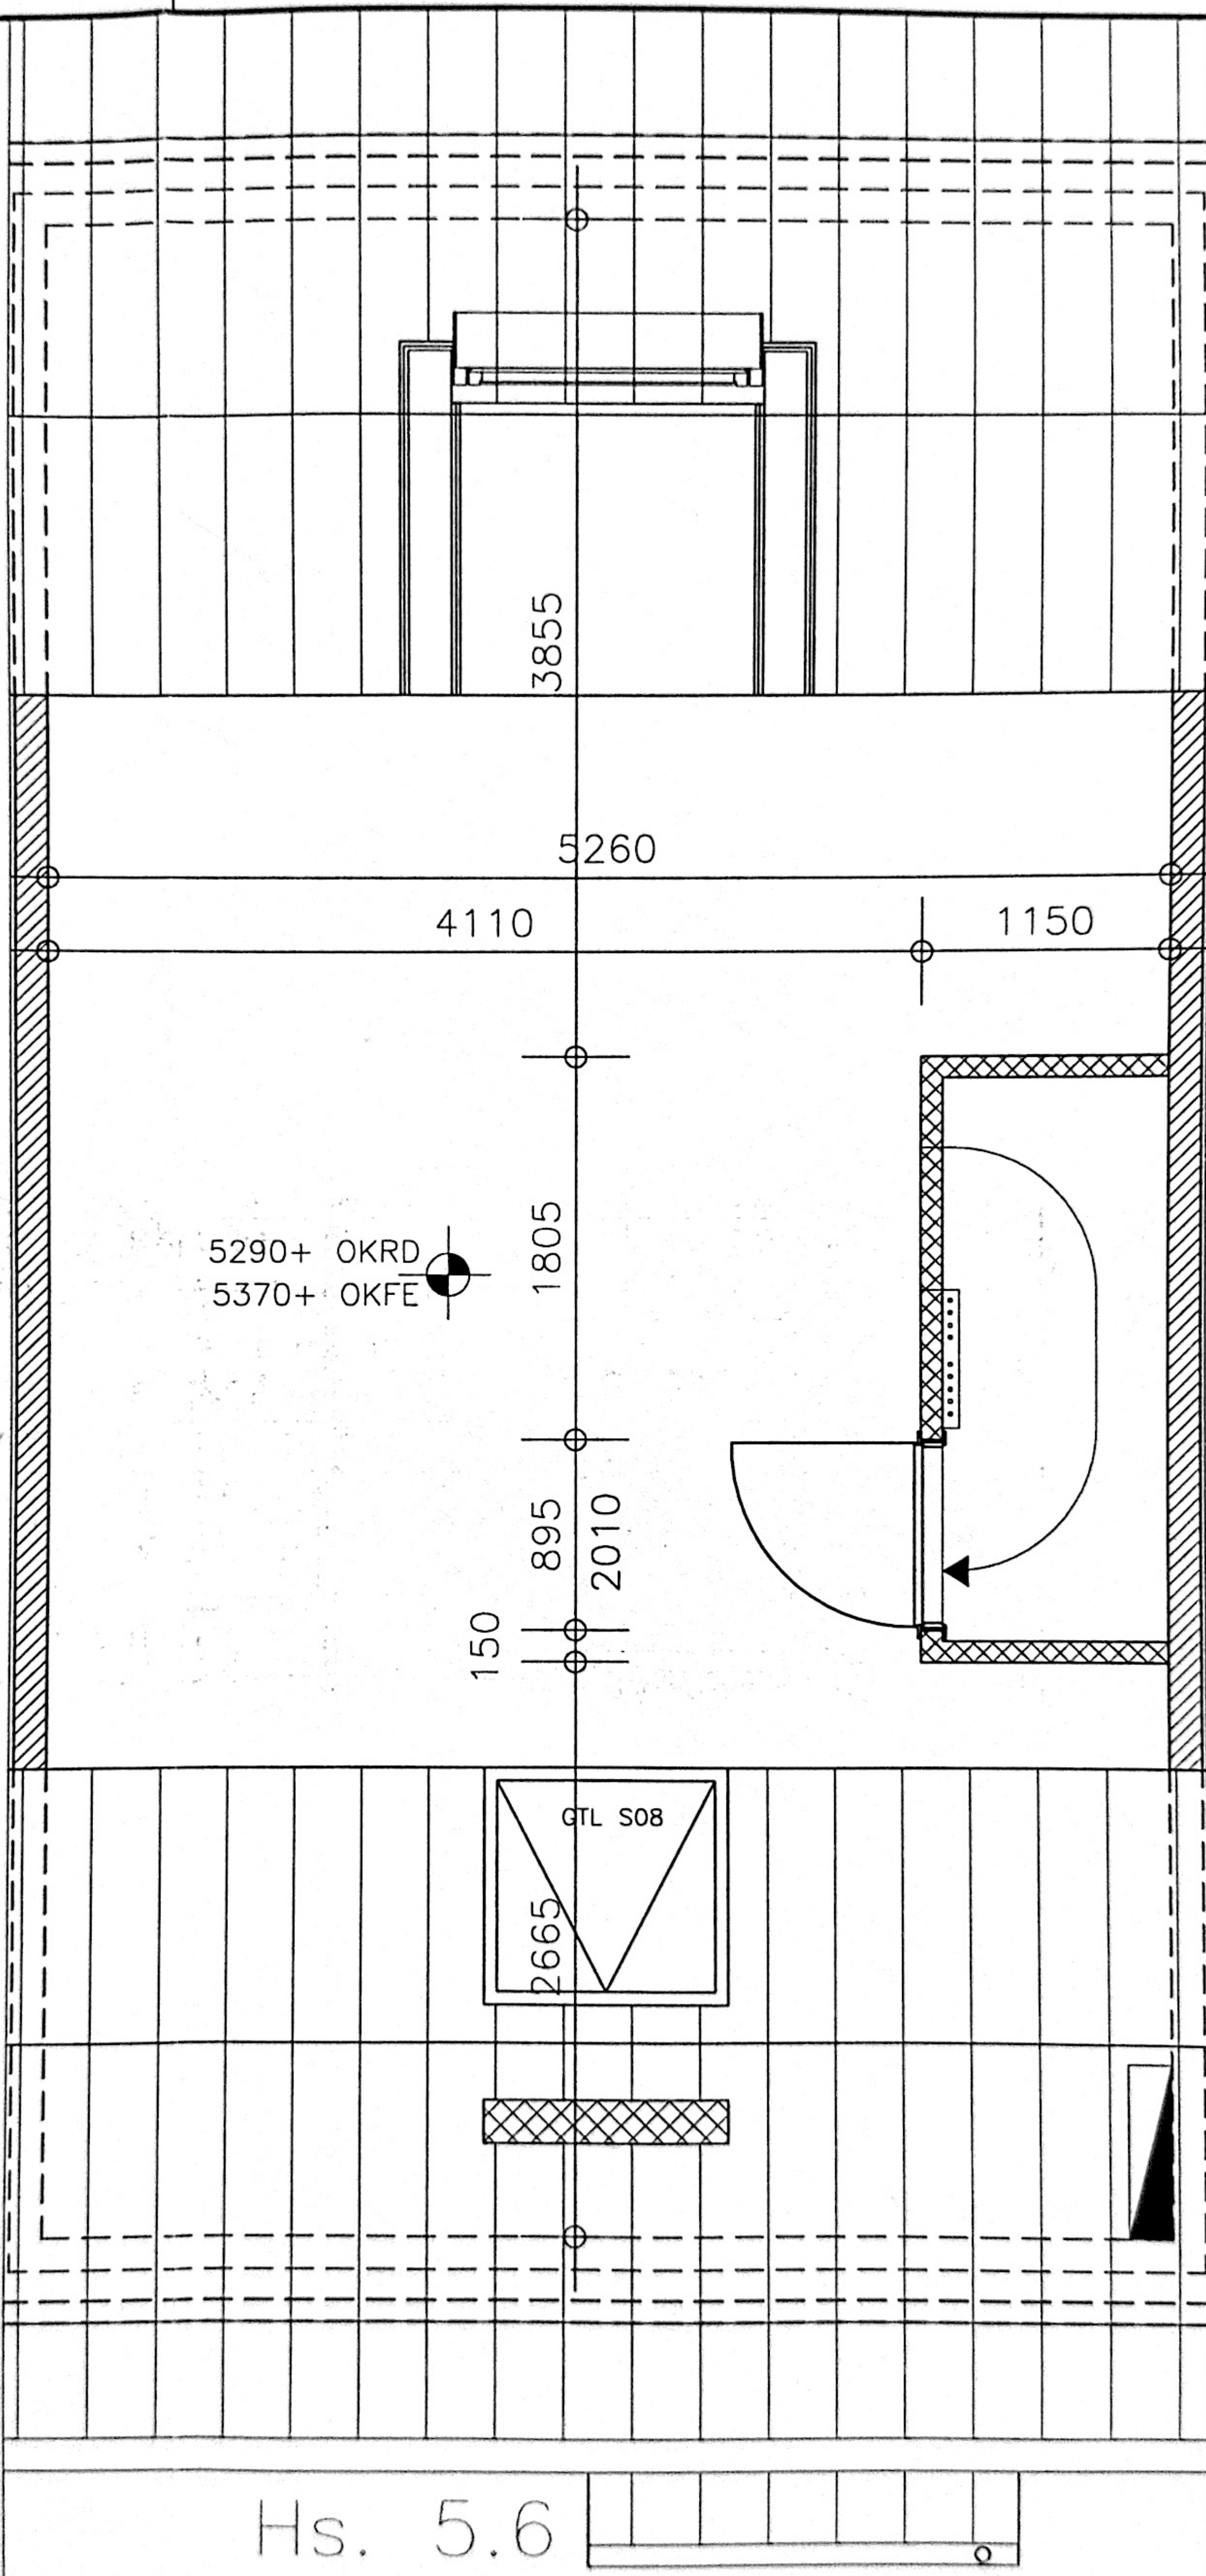

Hs. 5.6

Dach

Projekt: Kern