



M 1:50  
 Grundrissplan

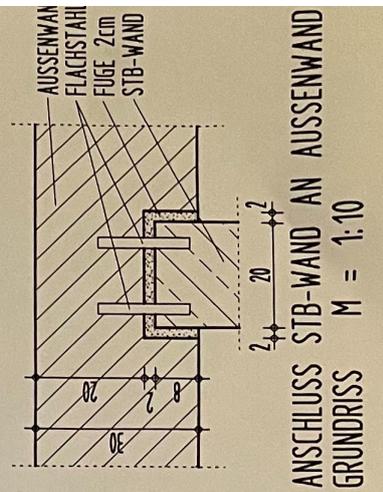

ANSCHLUSS STB-WAND AN AUSSENWAND  
 GRUNDRISS M = 1:10

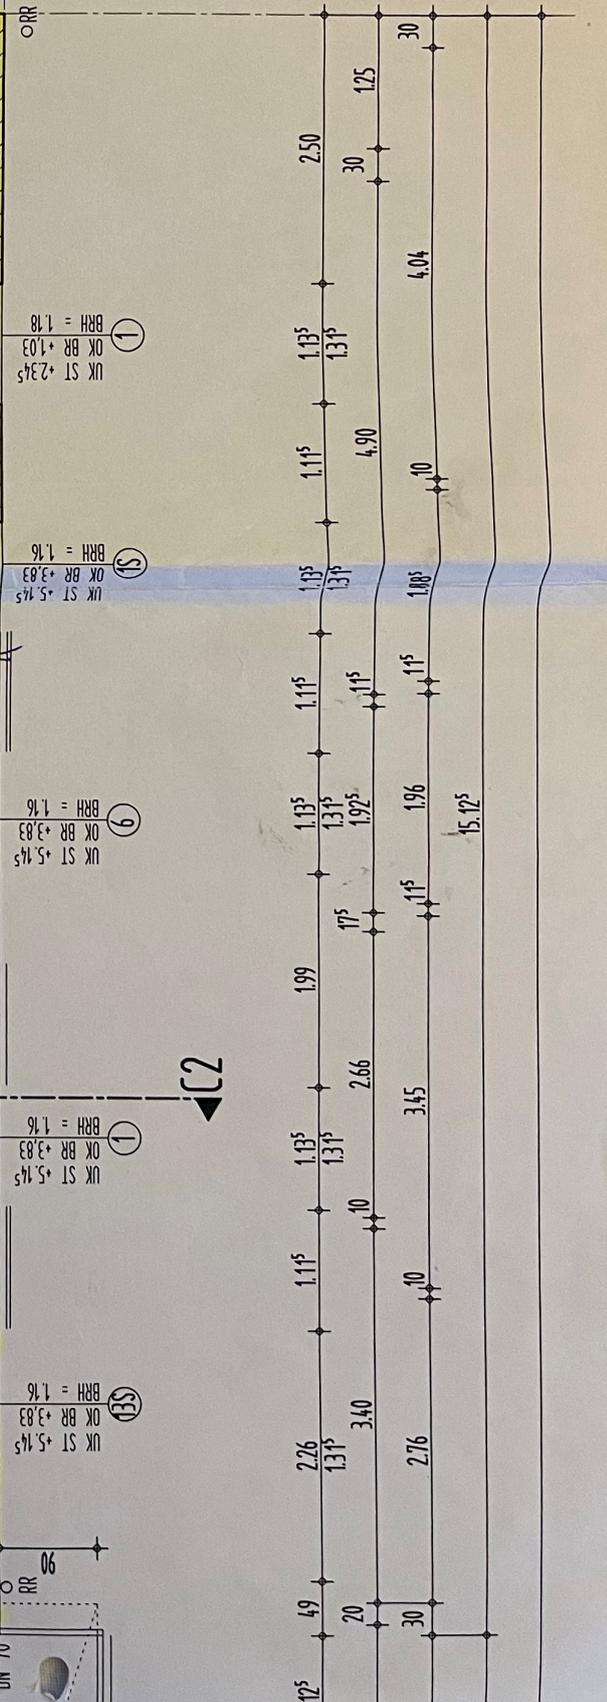

SIEHE PL.NR. D-BA-03  
 BALKONFERTIGTEILE

TYP 15 GESPEGELT

PARKETT

|         |                      |         |
|---------|----------------------|---------|
| WOHNEN  | 27,13 m <sup>2</sup> | 24,30 m |
| PARKETT | 2,81 m               | 2,67 m  |
|         | 2,81 m               | 2,67 m  |
|         | 2,81 m               | 2,67 m  |

|         |                     |        |
|---------|---------------------|--------|
| KÜCHE   | 5,61 m <sup>2</sup> | 9,72 m |
| FLIESEN | 2,80 m              | 2,67 m |
|         | 2,80 m              | 2,67 m |
|         | 2,80 m              | 2,67 m |

|         |                     |        |
|---------|---------------------|--------|
| WC      | 3,18 m <sup>2</sup> | 7,37 m |
| FLIESEN | 2,80 m              | 2,67 m |
|         | 2,80 m              | 2,67 m |
|         | 2,80 m              | 2,67 m |

|         |                     |        |
|---------|---------------------|--------|
| WC      | 3,18 m <sup>2</sup> | 7,37 m |
| FLIESEN | 2,80 m              | 2,67 m |
|         | 2,80 m              | 2,67 m |
|         | 2,80 m              | 2,67 m |

|         |                     |         |
|---------|---------------------|---------|
| BAD     | 5,28 m <sup>2</sup> | 10,18 m |
| FLIESEN | 2,80 m              | 2,67 m  |
|         | 2,80 m              | 2,67 m  |
|         | 2,80 m              | 2,67 m  |

|         |                      |         |
|---------|----------------------|---------|
| KIND    | 10,26 m <sup>2</sup> | 12,85 m |
| PARKETT | 2,81 m               | 2,67 m  |
|         | 2,81 m               | 2,67 m  |
|         | 2,81 m               | 2,67 m  |

|         |                     |         |
|---------|---------------------|---------|
| FLUR    | 6,59 m <sup>2</sup> | 12,79 m |
| PARKETT | 2,81 m              | 2,67 m  |
|         | 2,81 m              | 2,67 m  |
|         | 2,81 m              | 2,67 m  |

|          |                      |         |
|----------|----------------------|---------|
| SCHLAFEN | 14,05 m <sup>2</sup> | 16,22 m |
| PARKETT  | 2,81 m               | 2,67 m  |
|          | 2,81 m               | 2,67 m  |
|          | 2,81 m               | 2,67 m  |

|             |                     |         |
|-------------|---------------------|---------|
| TREPPENHAUS | 9,67 m <sup>2</sup> | 19,74 m |
| NATURSTEIN  | 2,82 m              | 2,67 m  |
|             | 2,82 m              | 2,67 m  |
|             | 2,82 m              | 2,67 m  |

TREPPE SIEHE  
 PL.NR. D-TR-01 / D-TR-02