

ZFH Enthammerstr. 7, 85567 Grafing



**Amt für Digitalisierung, Breitband und Vermessung
Ebersberg**
Dr.-Wintrich-Straße 7
85560 Ebersberg

Auszug aus dem Liegenschaftskataster


Flurkarte 1:1000

zur Bauvorlage nach § 7 Abs. 1 BauVorIV

Erstellt am 21.11.2024

Flurstück: 696/5
Gemarkung: Grafing b.München

Gemeinde: Grafing b.München
Landkreis: Ebersberg
Bezirk: Oberbayern

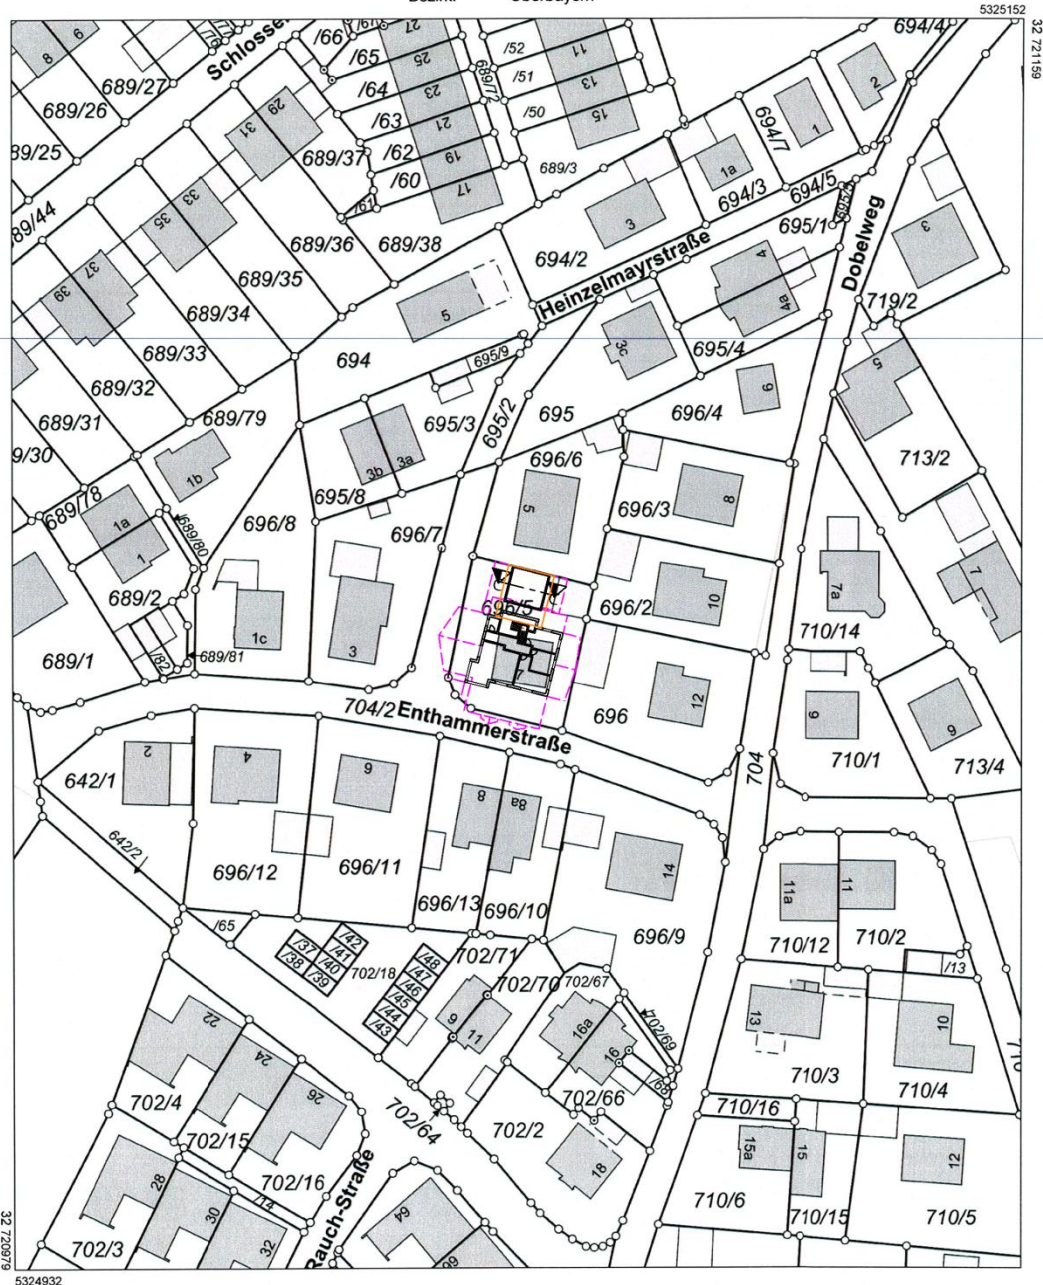


Maßstab 1:1000 0 10 20 30 Meter

Vervielfältigung nur für den eigenen Gebrauch.
Zur Maßentnahme nur bedingt geeignet.


Geschäftszeichen: 87-1913/24

Dieser Ausdruck wurde maschinell erstellt und ist ohne Unterschrift gültig.


ERDGESCHOSS

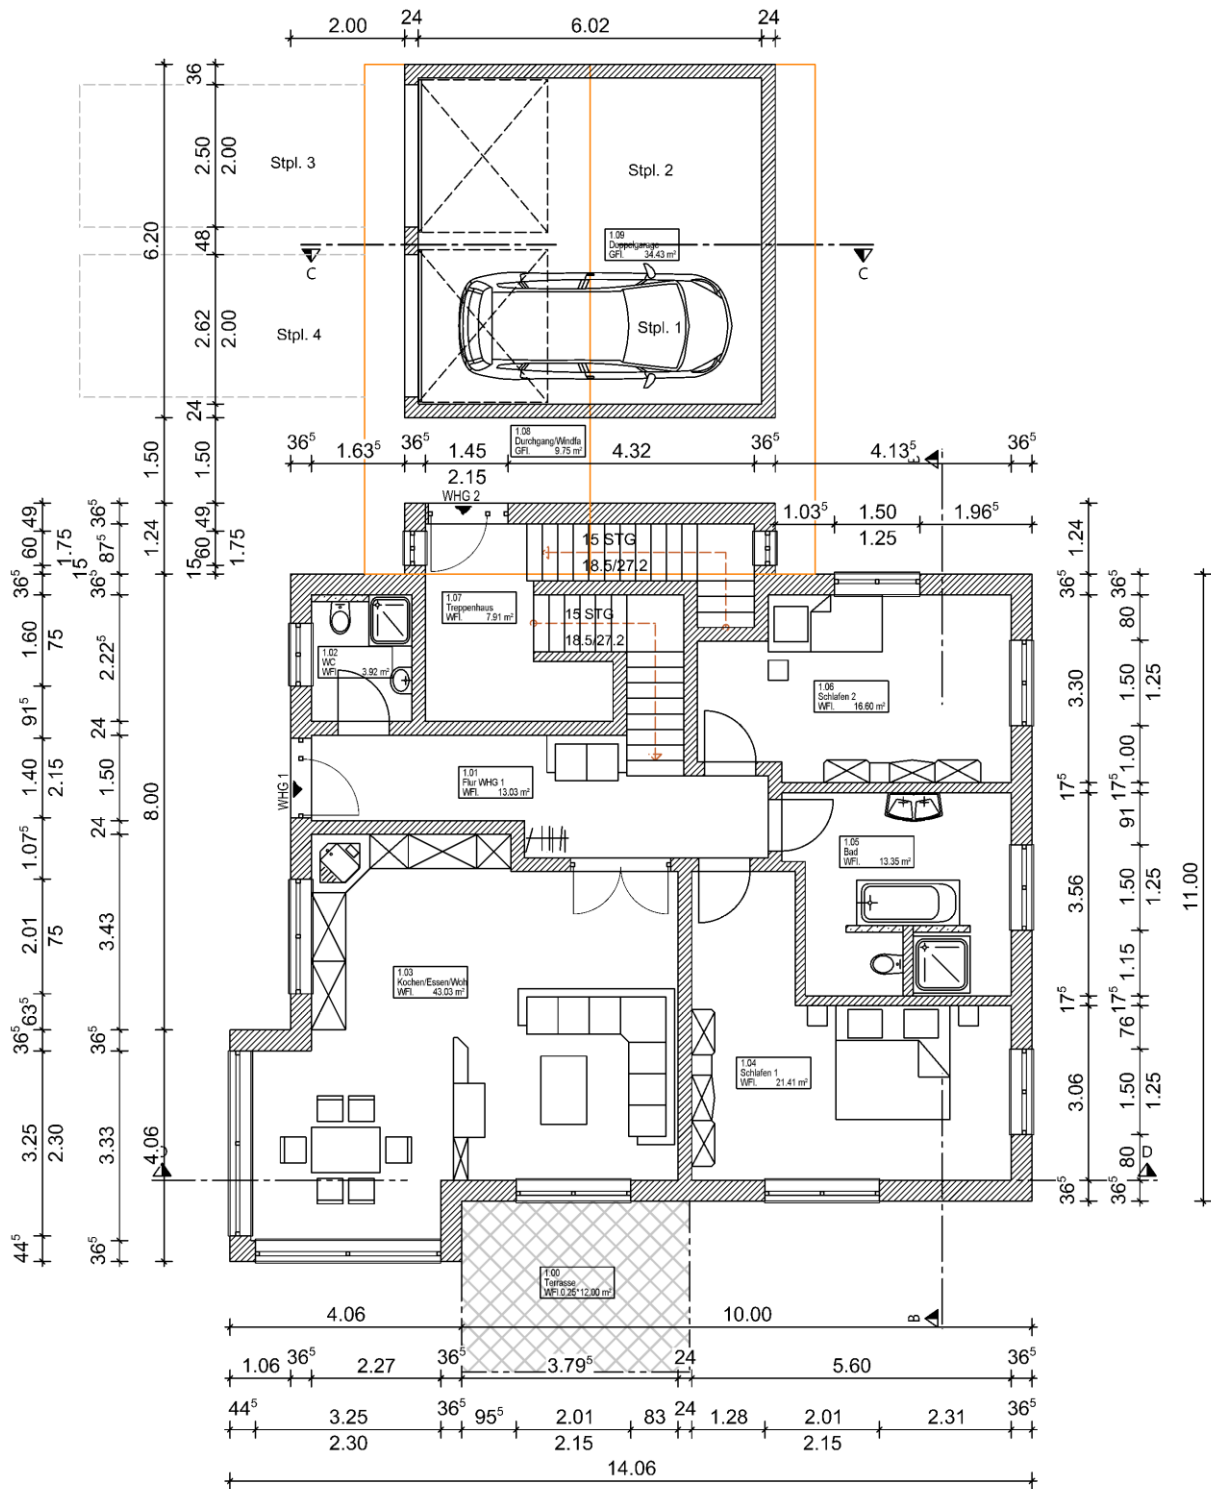

KELLER

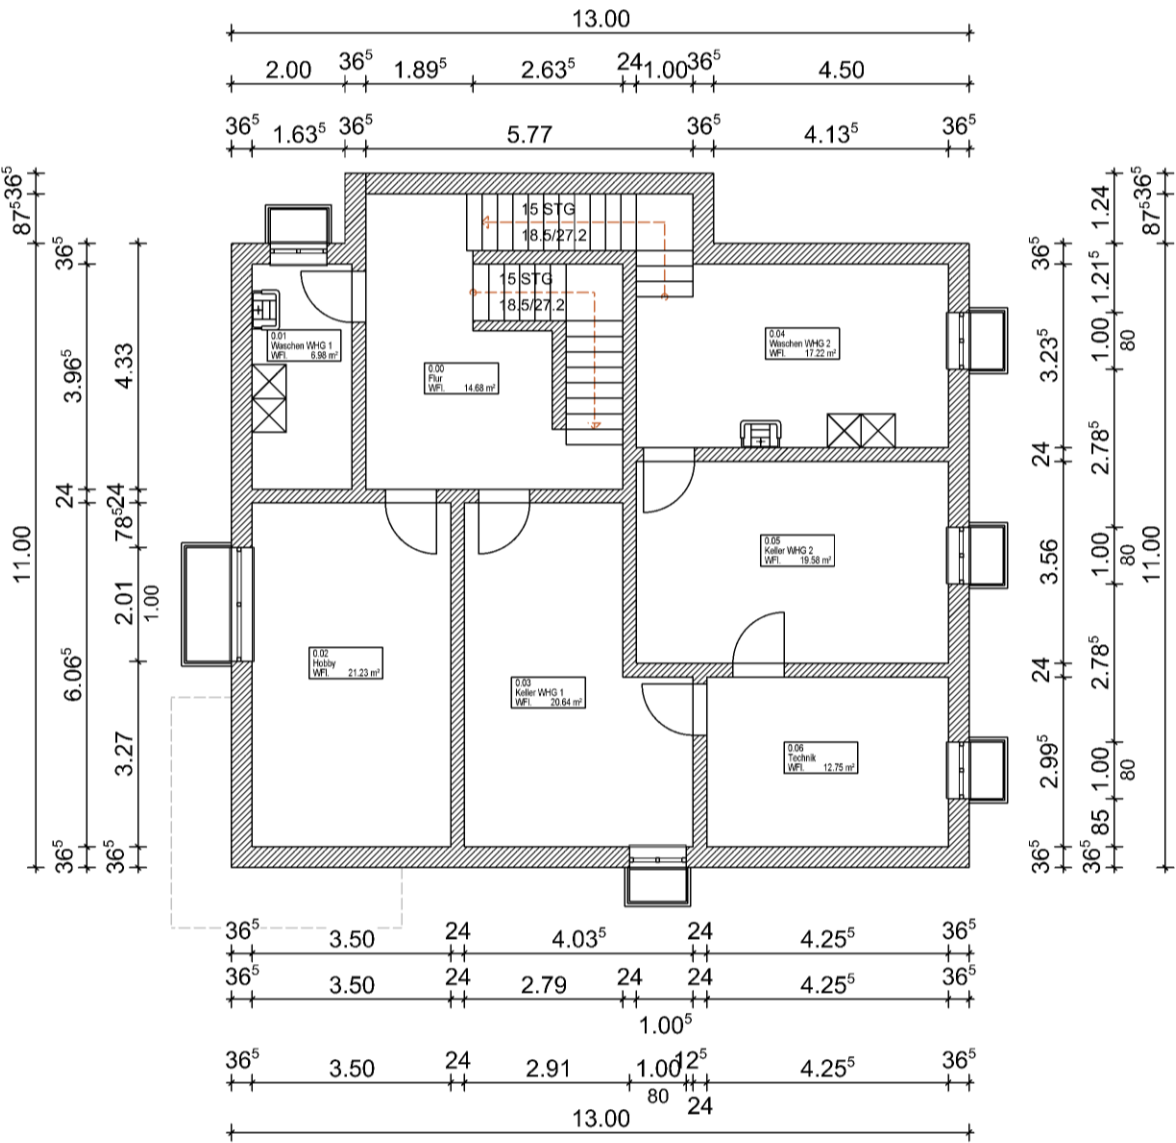

OBERGESCHOSS

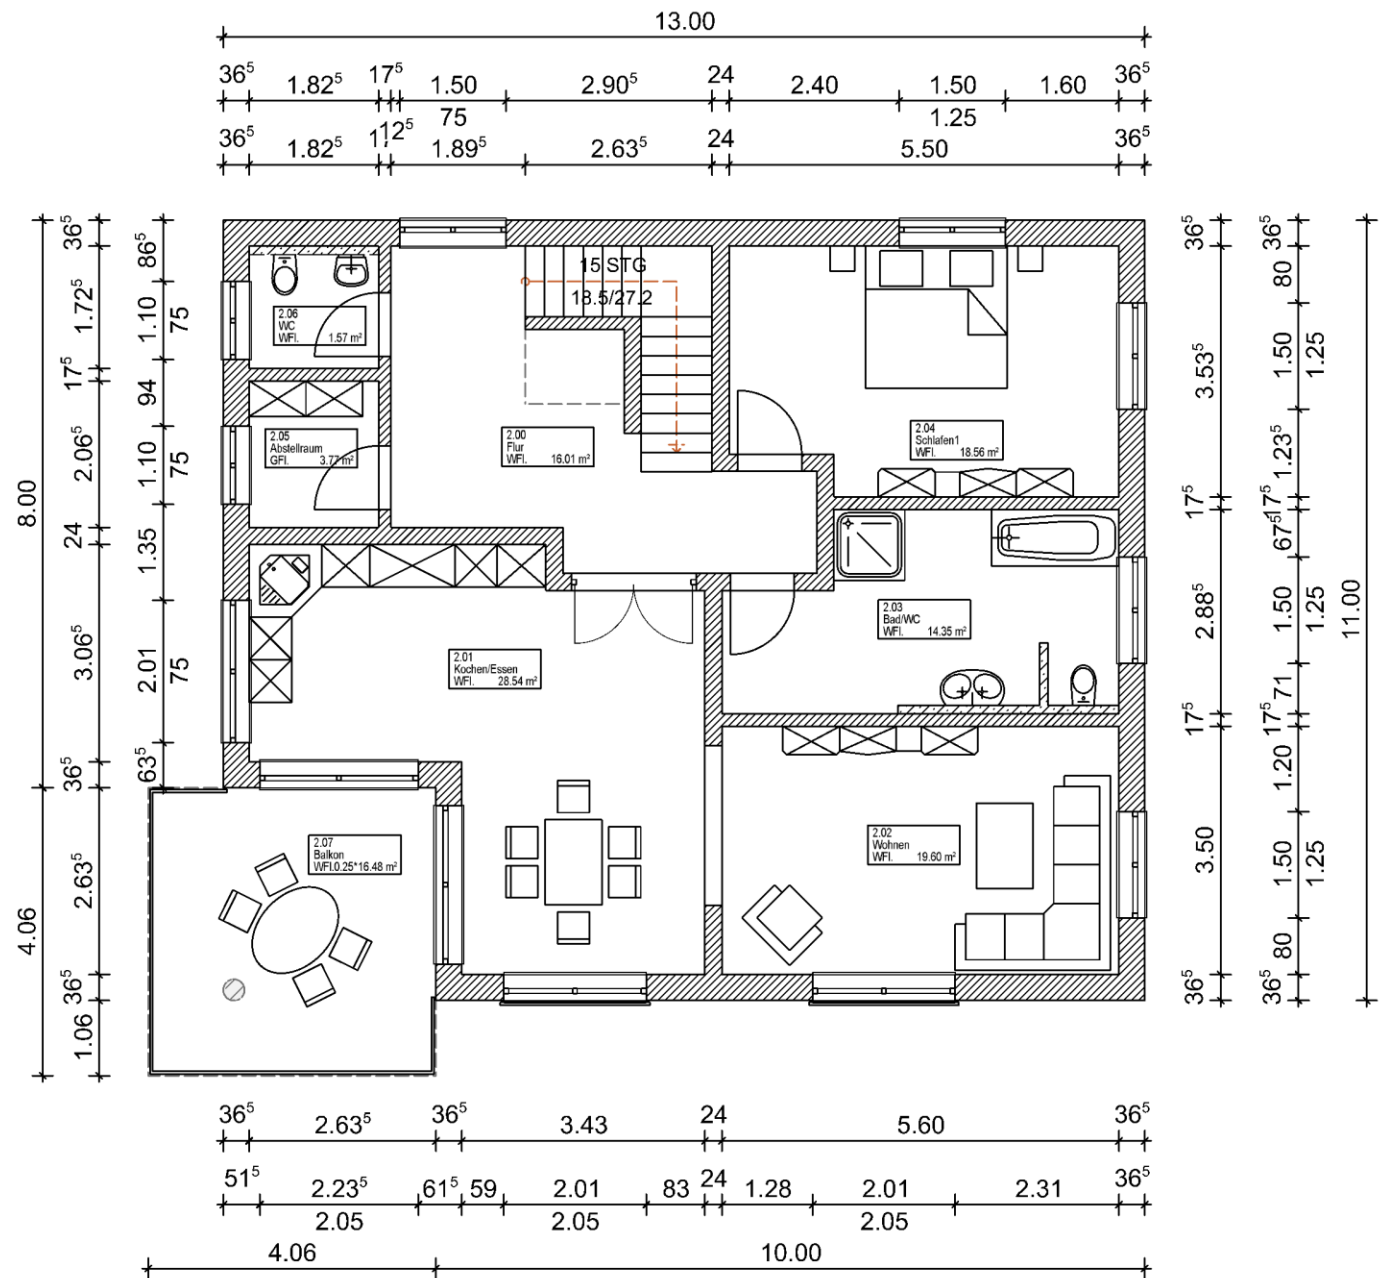

The floor plan shows a residential unit with the following rooms and dimensions:

- 3.01 Arbeiten**: 40.85
- 3.00 Flur**: 2.99
- 3.02 Gast**: 22.16
- 3.03 Schlafen 2**: 28.21
- 15 STG**: 18.5/27.2
- Luftraum**: Air space area.

Dimensions are provided in meters (m) and centimeters (cm). The overall width is 13.00 m and the overall depth is 11.00 m. The plan includes a staircase (STG) and a central hallway (Flur) connecting the rooms. The rooms are separated by walls, and the plan shows the layout of doors and windows.