




13.49

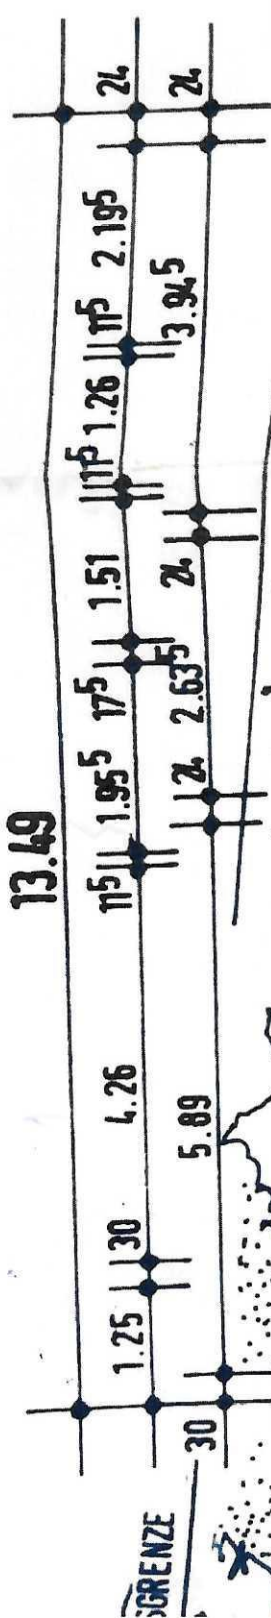

GRUNDSTÜCKSGRENZE

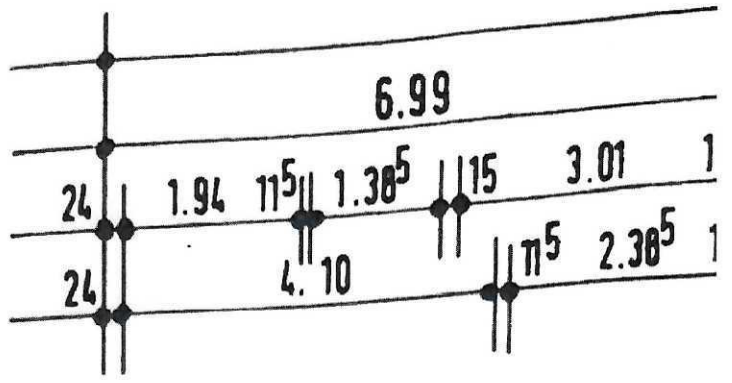

ANSCHL. UML. DRAIN.

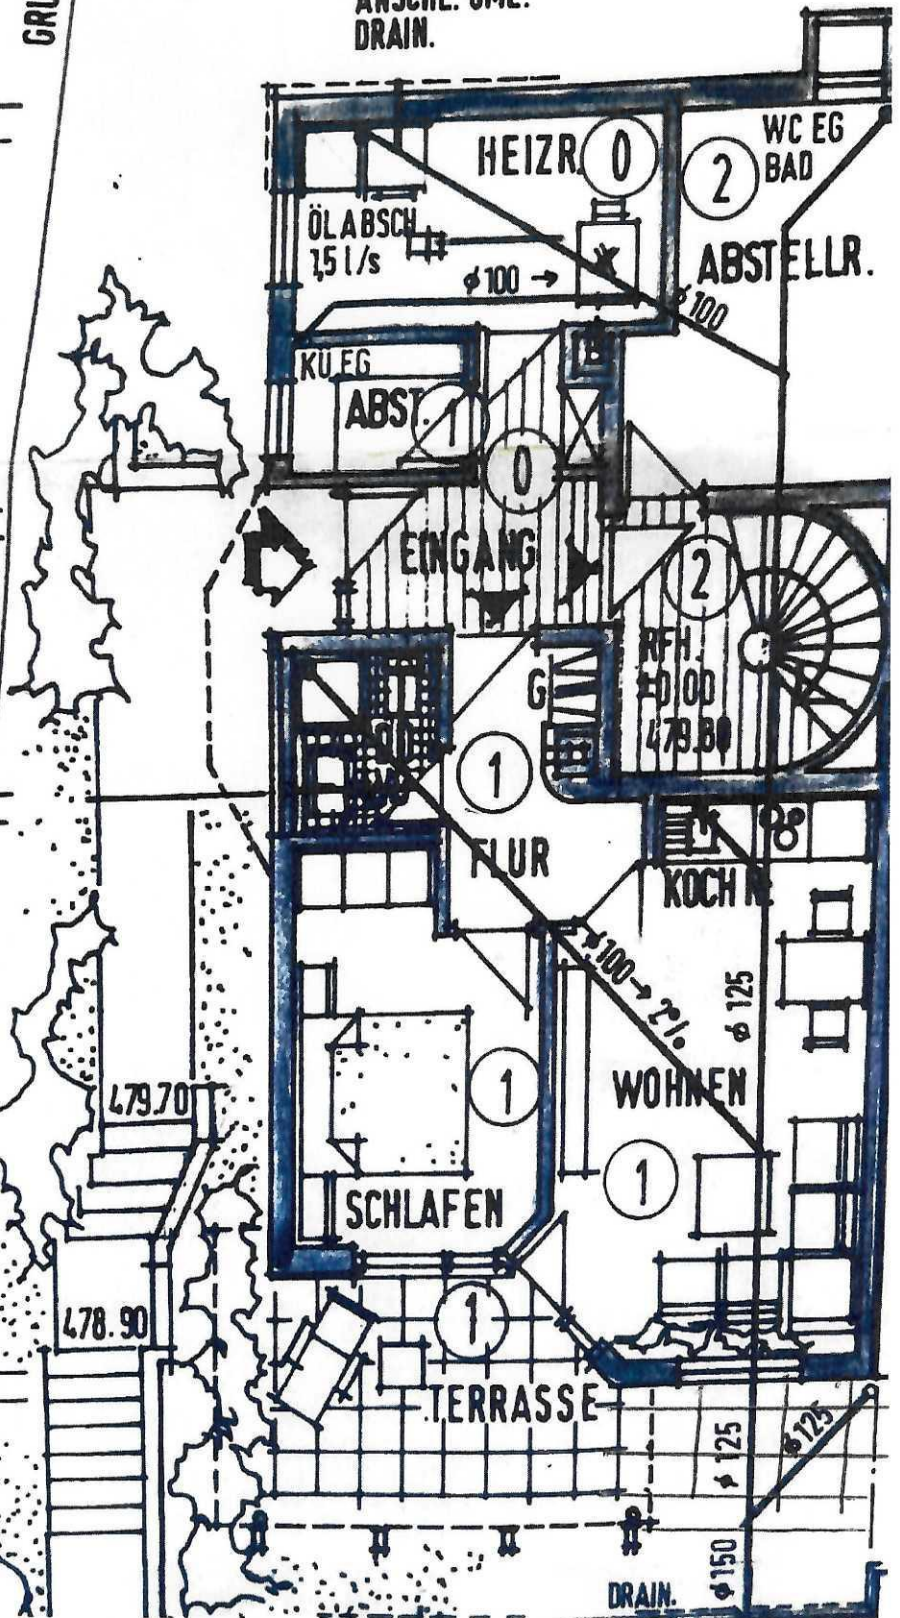

479.70

478.90

GRENZE