



ANBAU EINER VERANDA. M. 1 = 100.

BAUHERR = HERR CHRISTOPH SCHLÜSSEN, TOSTEDT, FREU
TOSTEDT, IM NOVEMBER 1972. DER BAUHERR.

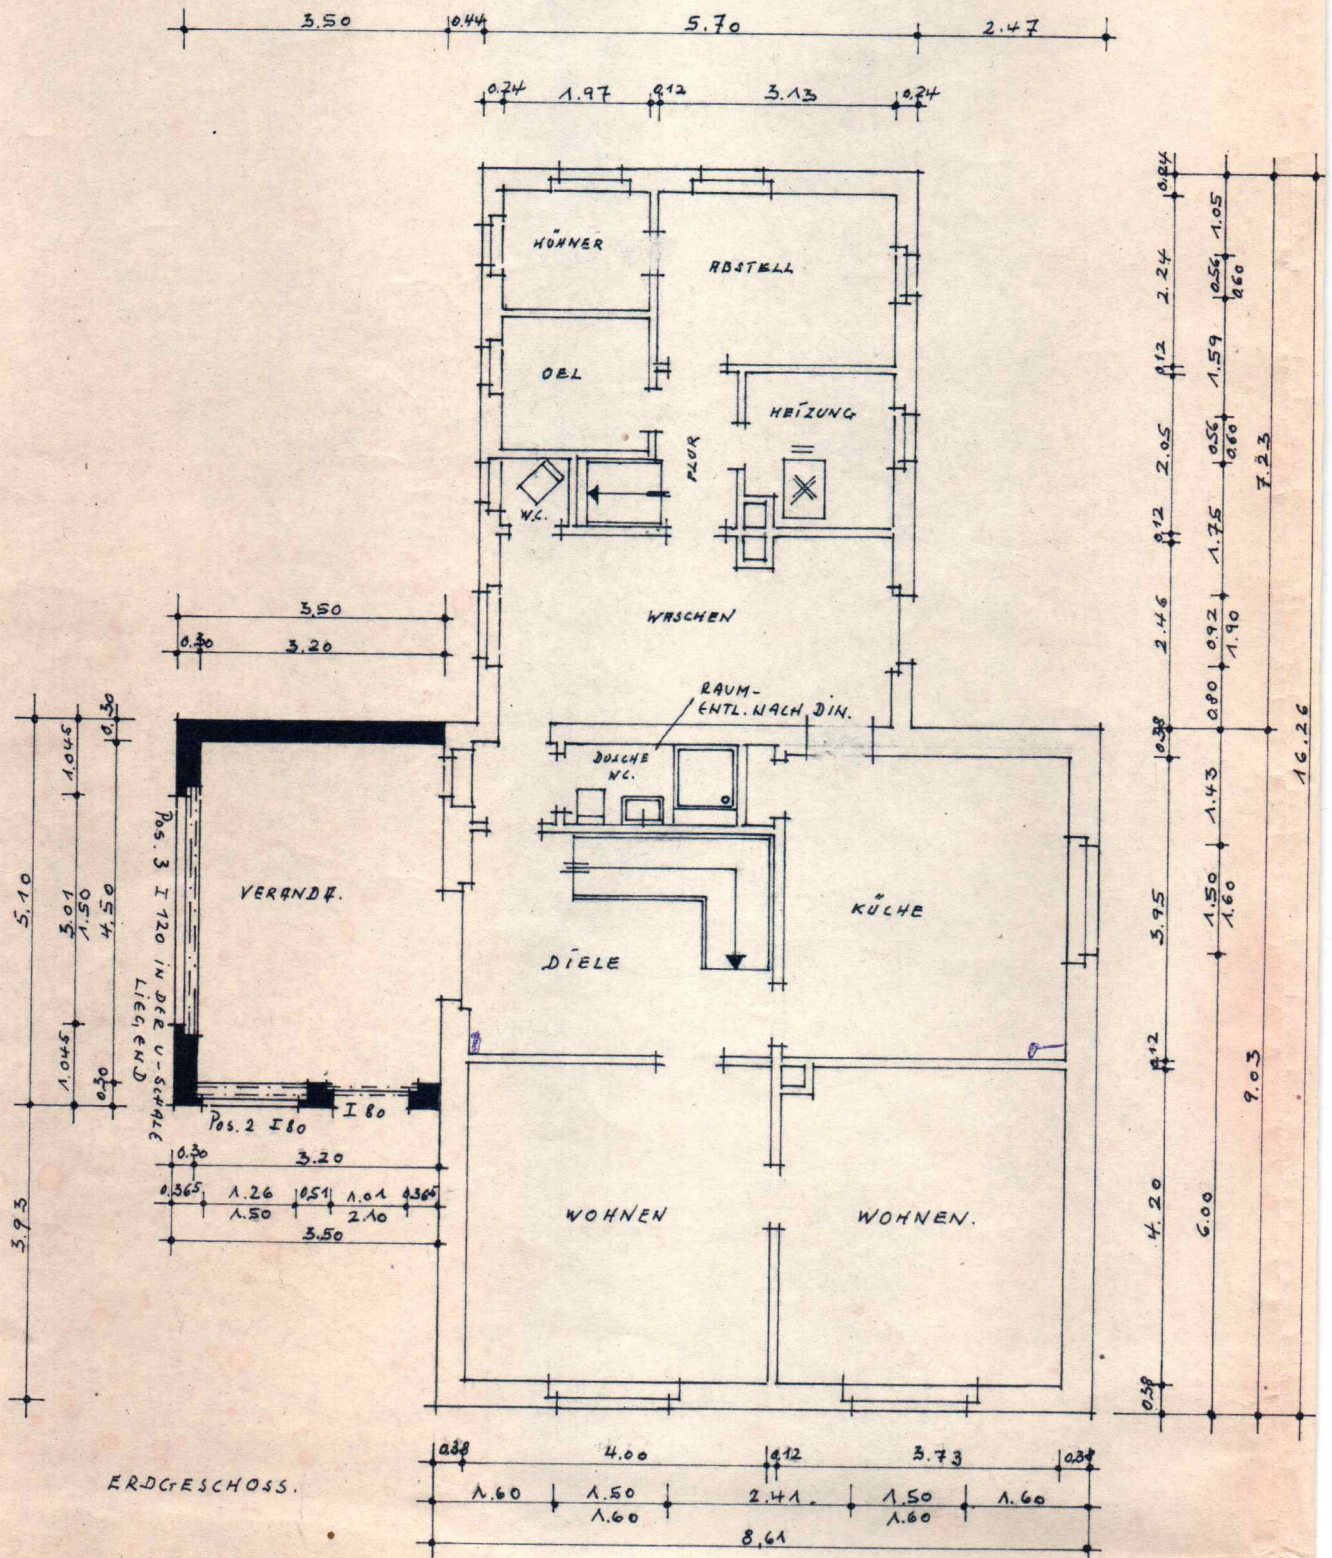

DIE GEMEINDE.


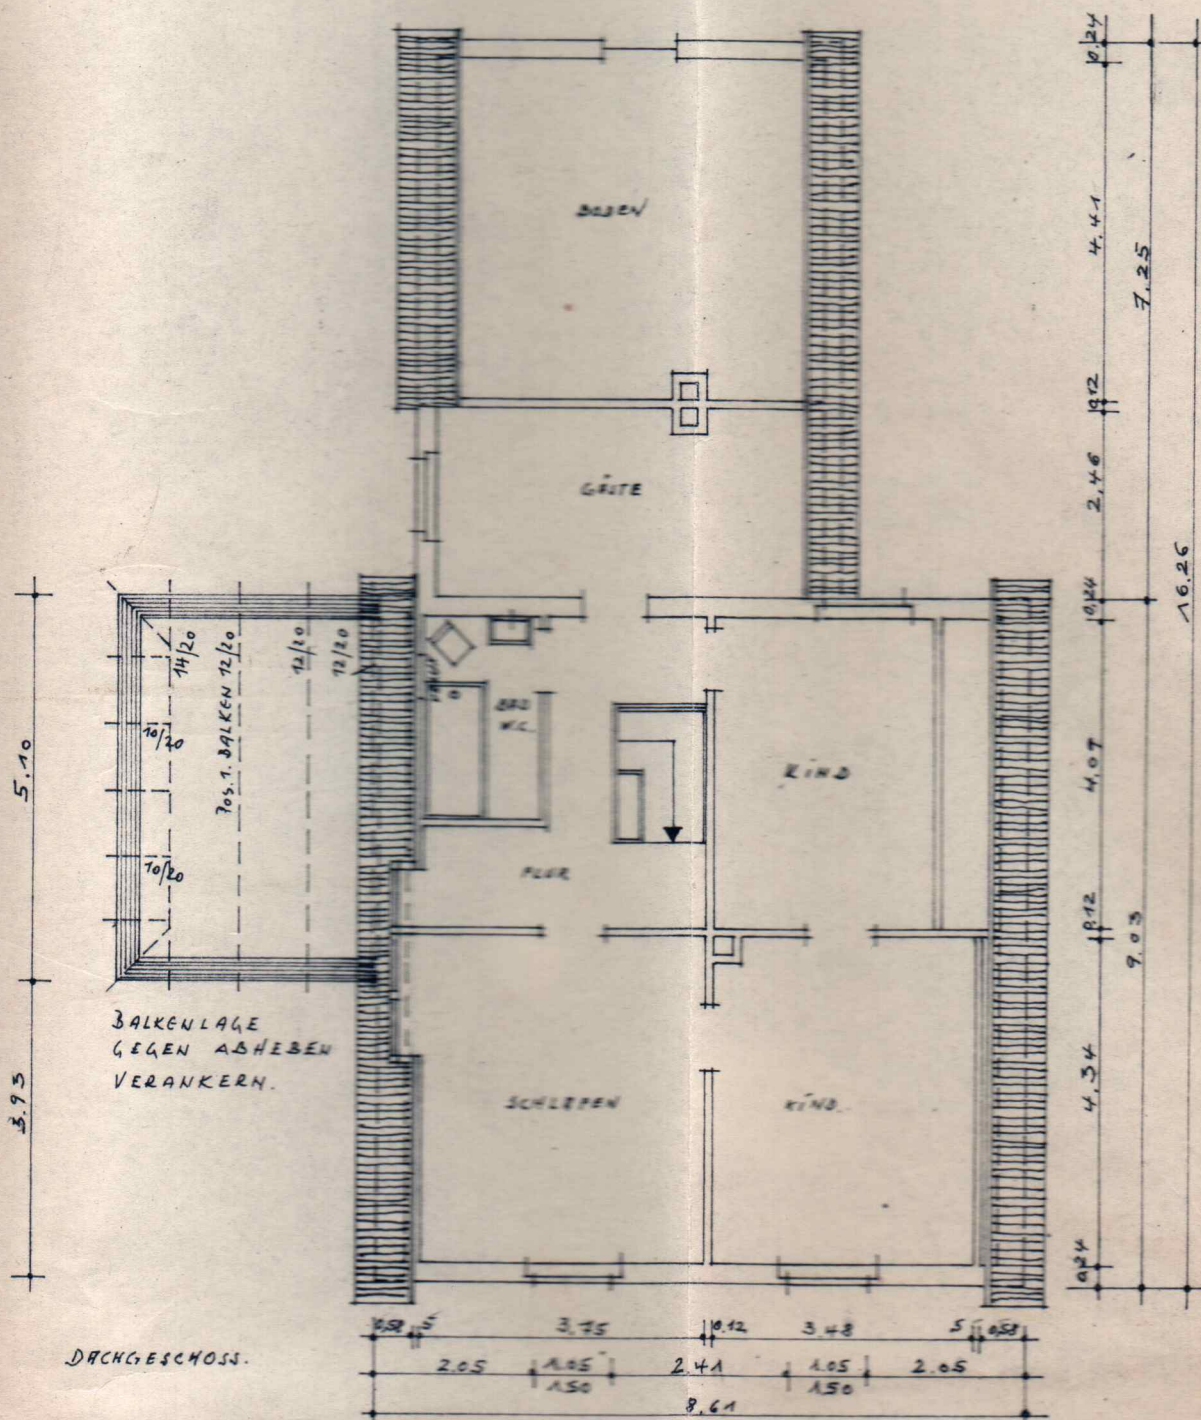


ANBAU EINER VERANDA. M. 1:100.


BAUHERR = HERR CHRISTOPH SCHLÜSCHEN, TOSTEDT, FRE

TOSTEDT, IM NOVEMBER 1972.


DER BAUHERR.

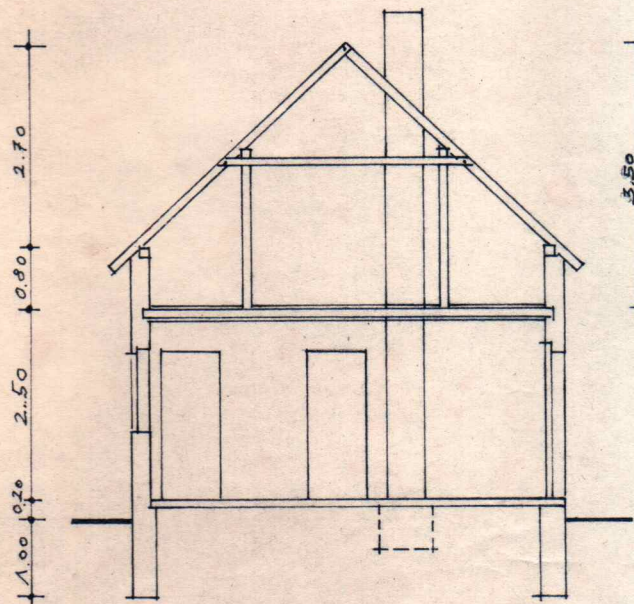

SCHNITT STALL.

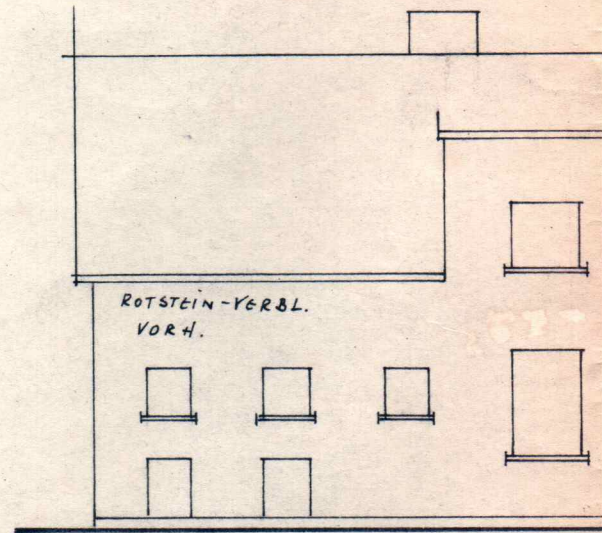


ANSICHT - WEST.

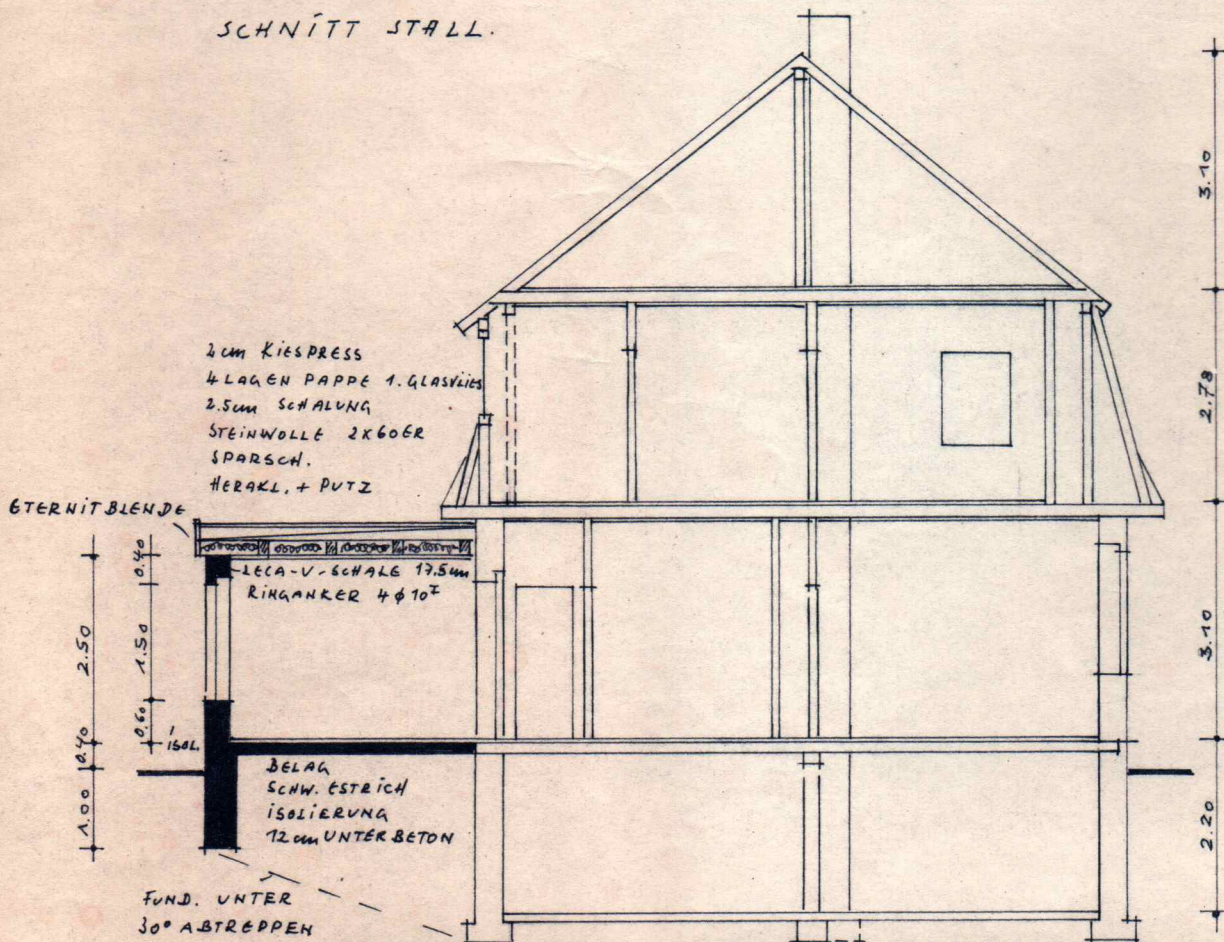


SCHNITT WOHNHAUS.

DENTHAL STR. NR. 12.

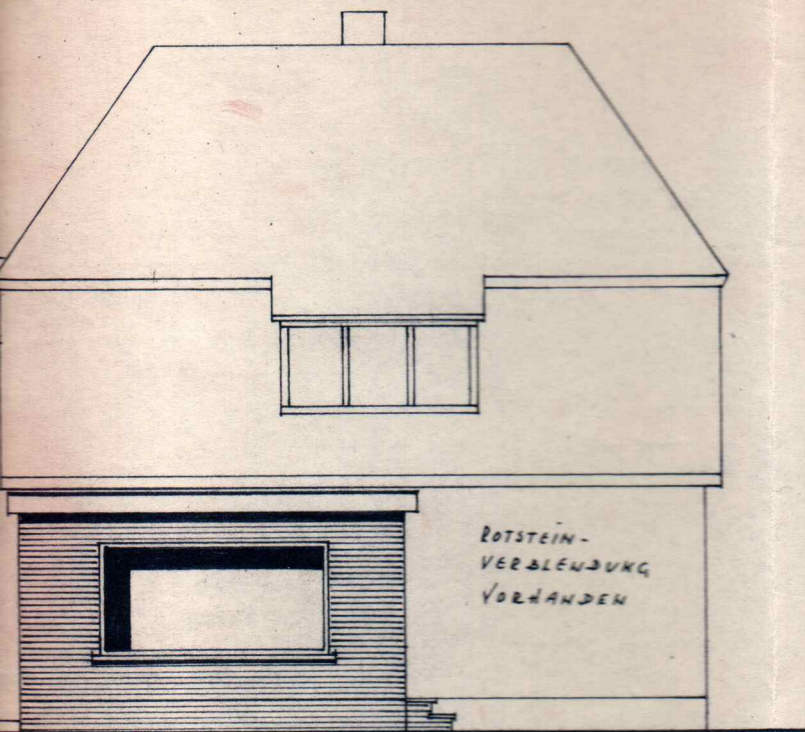

DIE GEMEINDE.

DER ARCHITEKT.

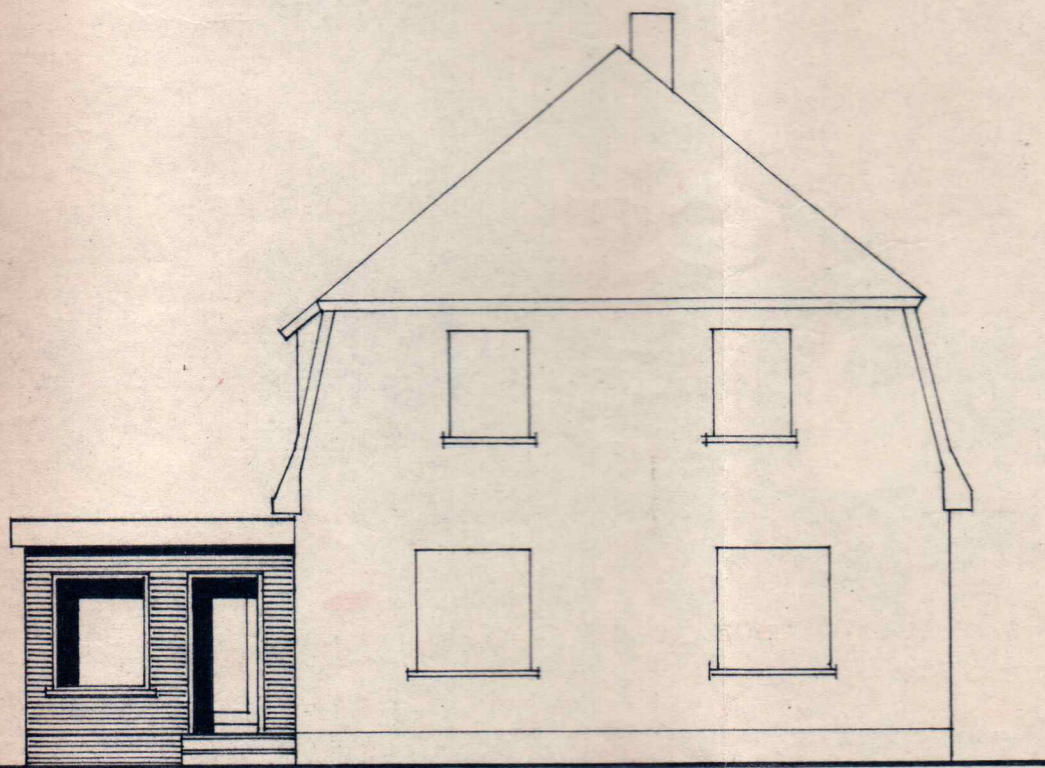

ANSICHT-SÜD.