



TEIG

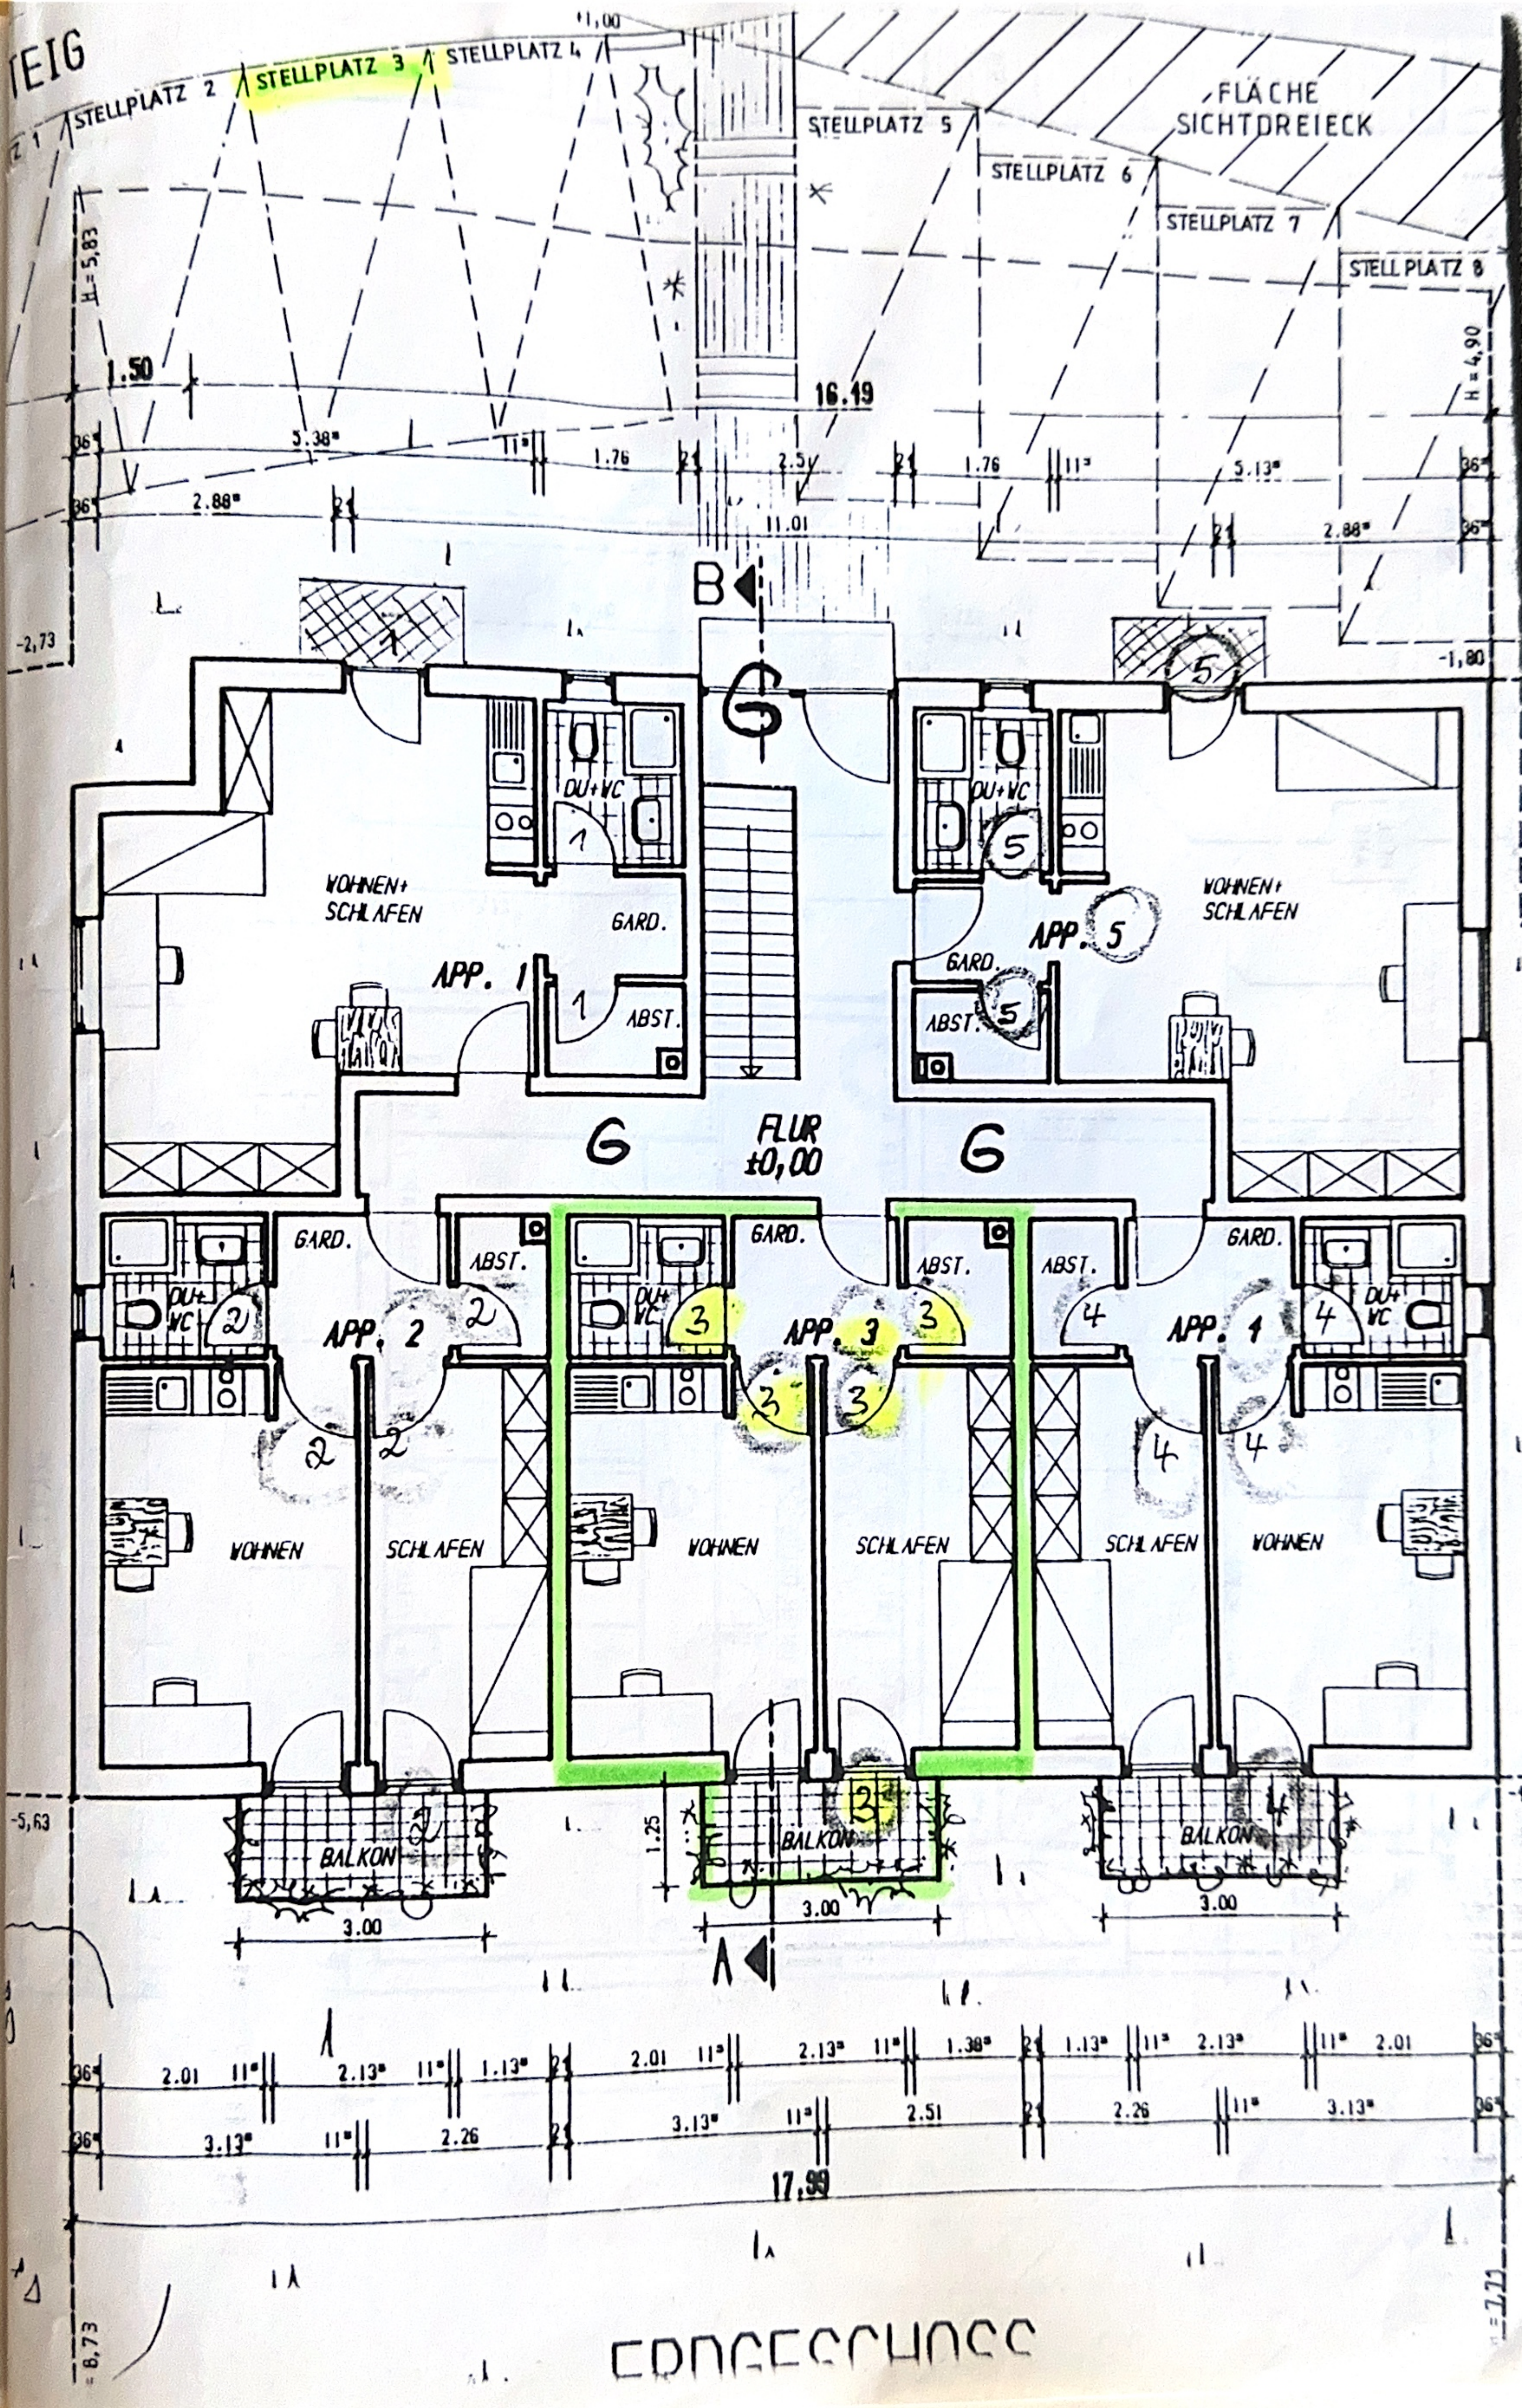

EDNCECHNOC

FERNWASSERLEITUNG

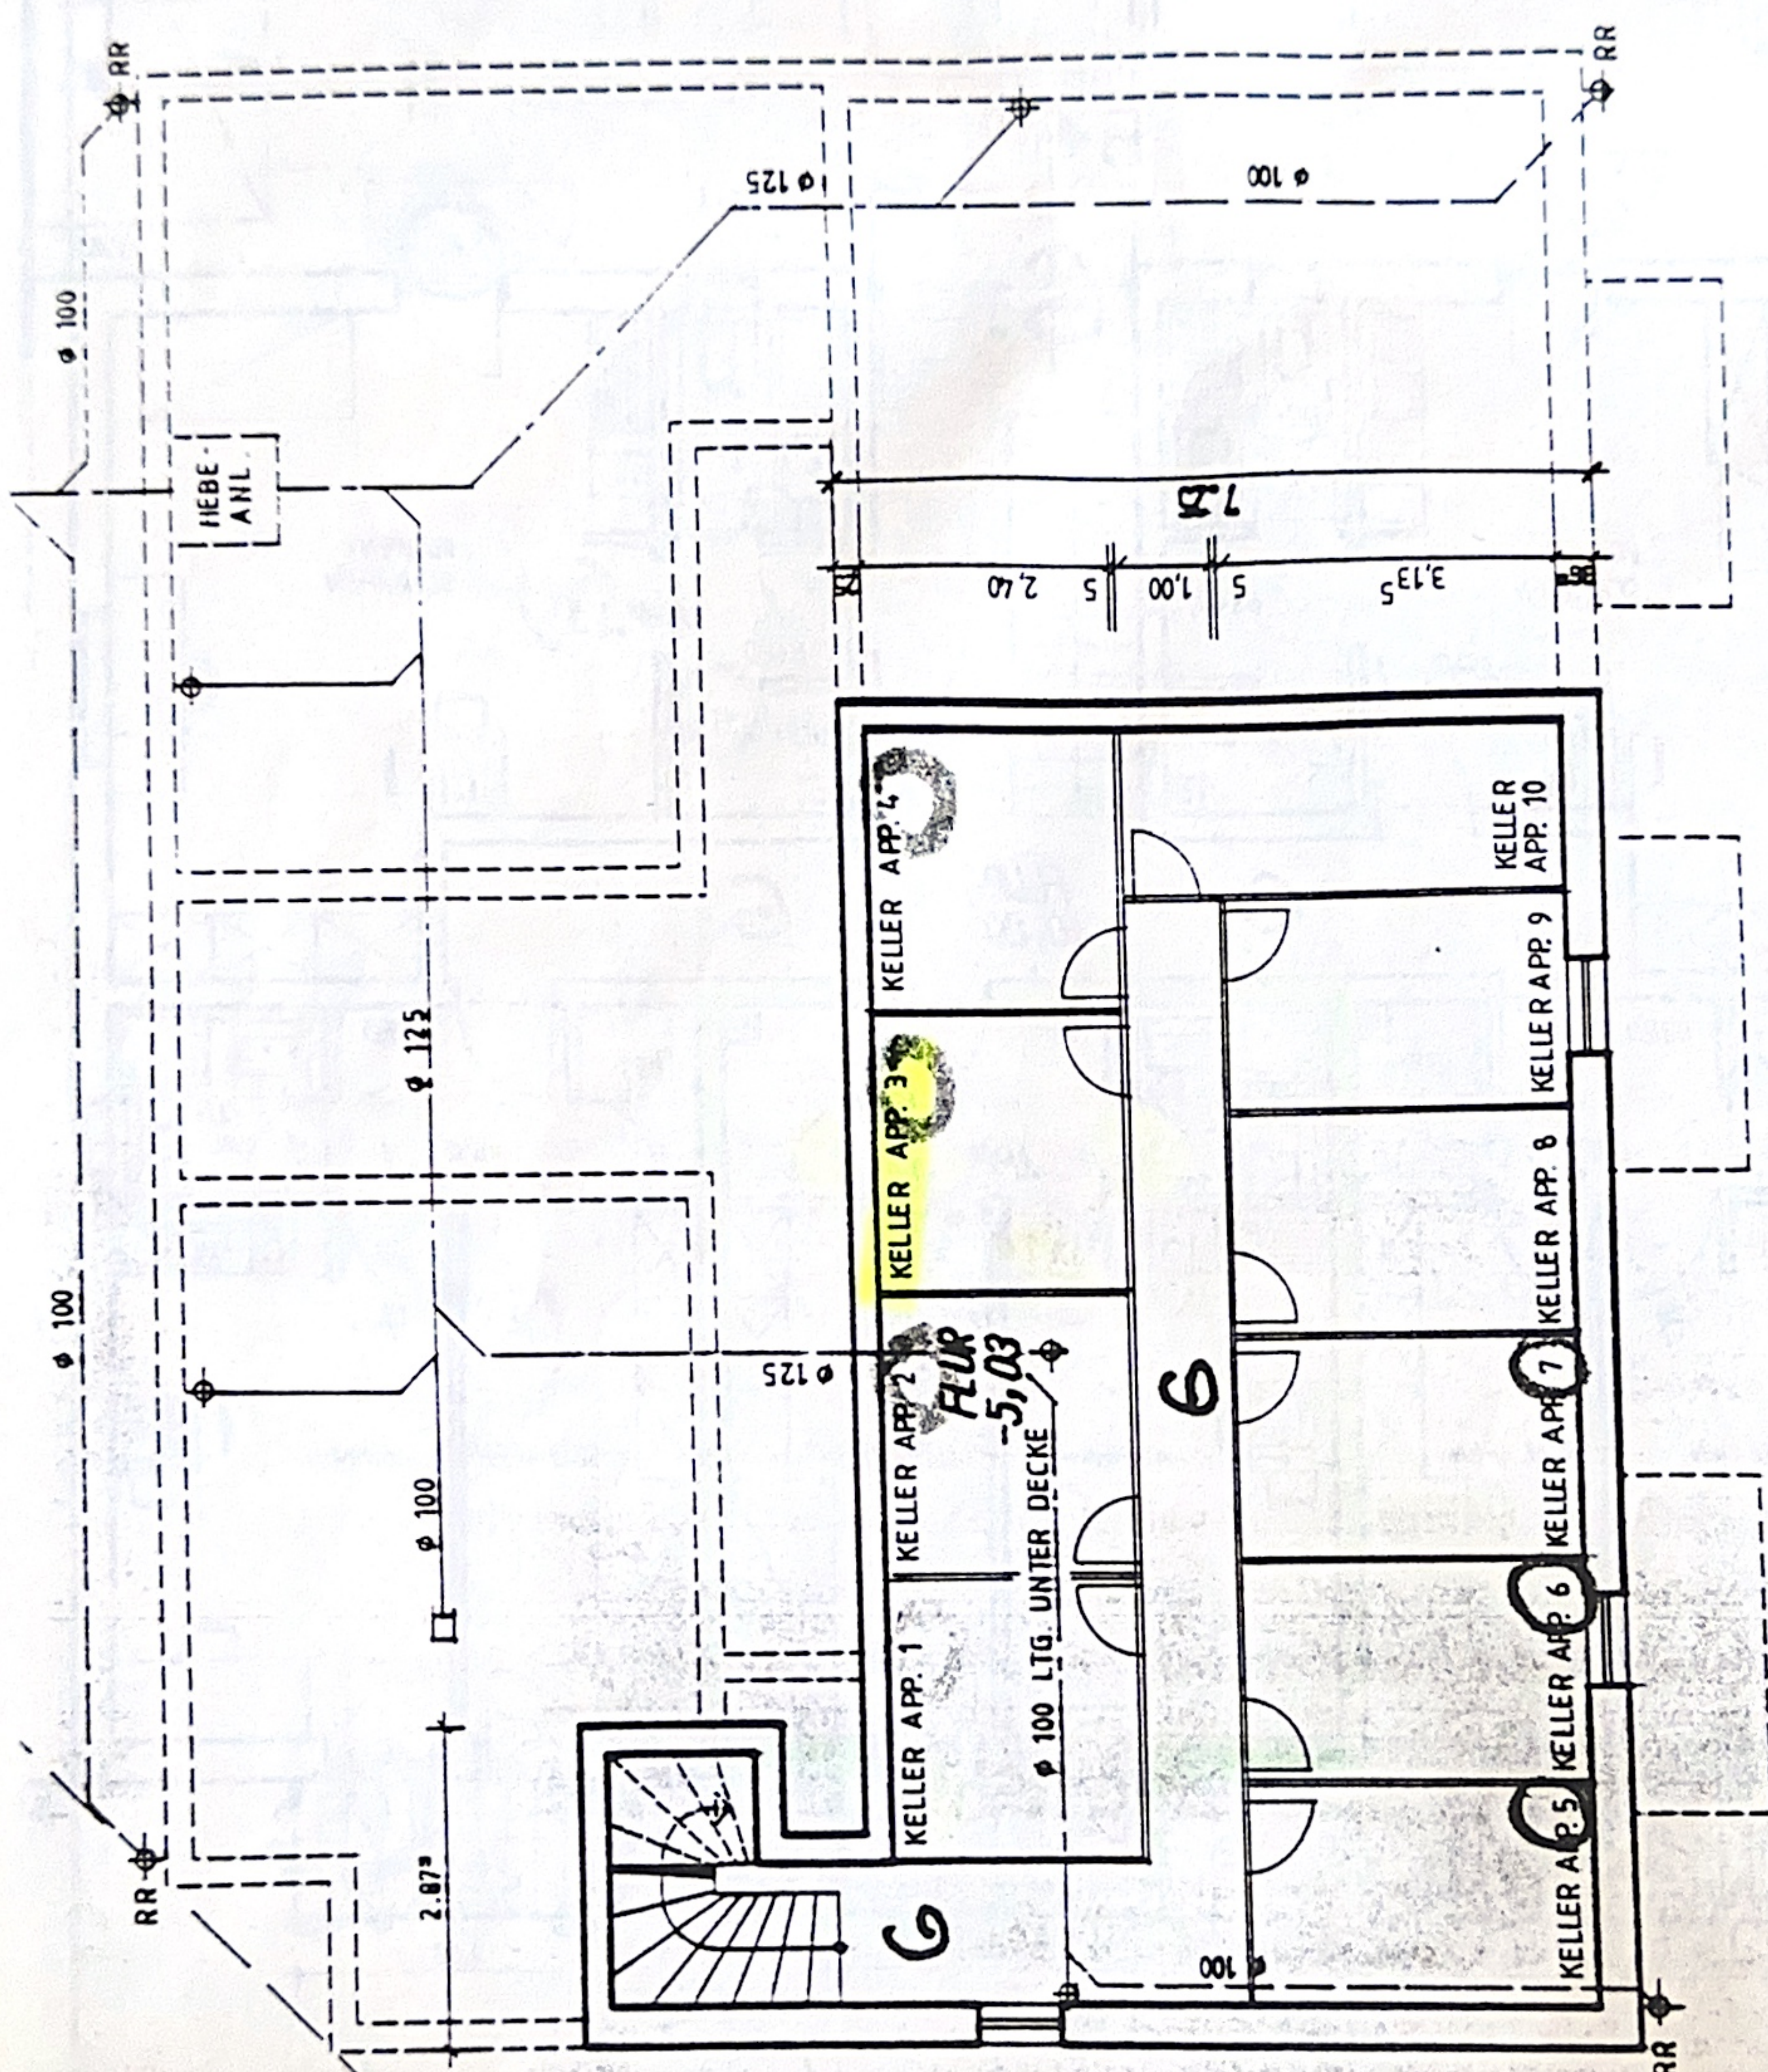

1,26	2,51	2,51	1,95	1,95	2,51	2,51	1,95	2,52	2,51
5	5	5	5	5	5	5	5	5	5
1,95	1,95	1,95	1,95	1,95	1,95	1,95	1,95	1,95	1,51
5	5	5	5	5	5	5	5	5	5
12,12									